


SE 1/4 - NW 1/4

Vol. 86, Pg. 508
Brule Spring Corp.
002-00076-0000

Note: Iron pipes found at the CE 1/16, CW 1/16, and Center of Section, as noted on the U.S. Forest Service survey from 1971, line up relatively well with each other and with the W 1/4 Corner, suggesting the possibility of an alternative east-west 1/4 line. We could not find any surveys showing the basis for how these pipes were established. The U.S. Forest Service survey completed in 1971 chose not to rely on these monuments. With no evidence regarding the origin of these monuments, we chose to accept the U.S. Forest Service survey.

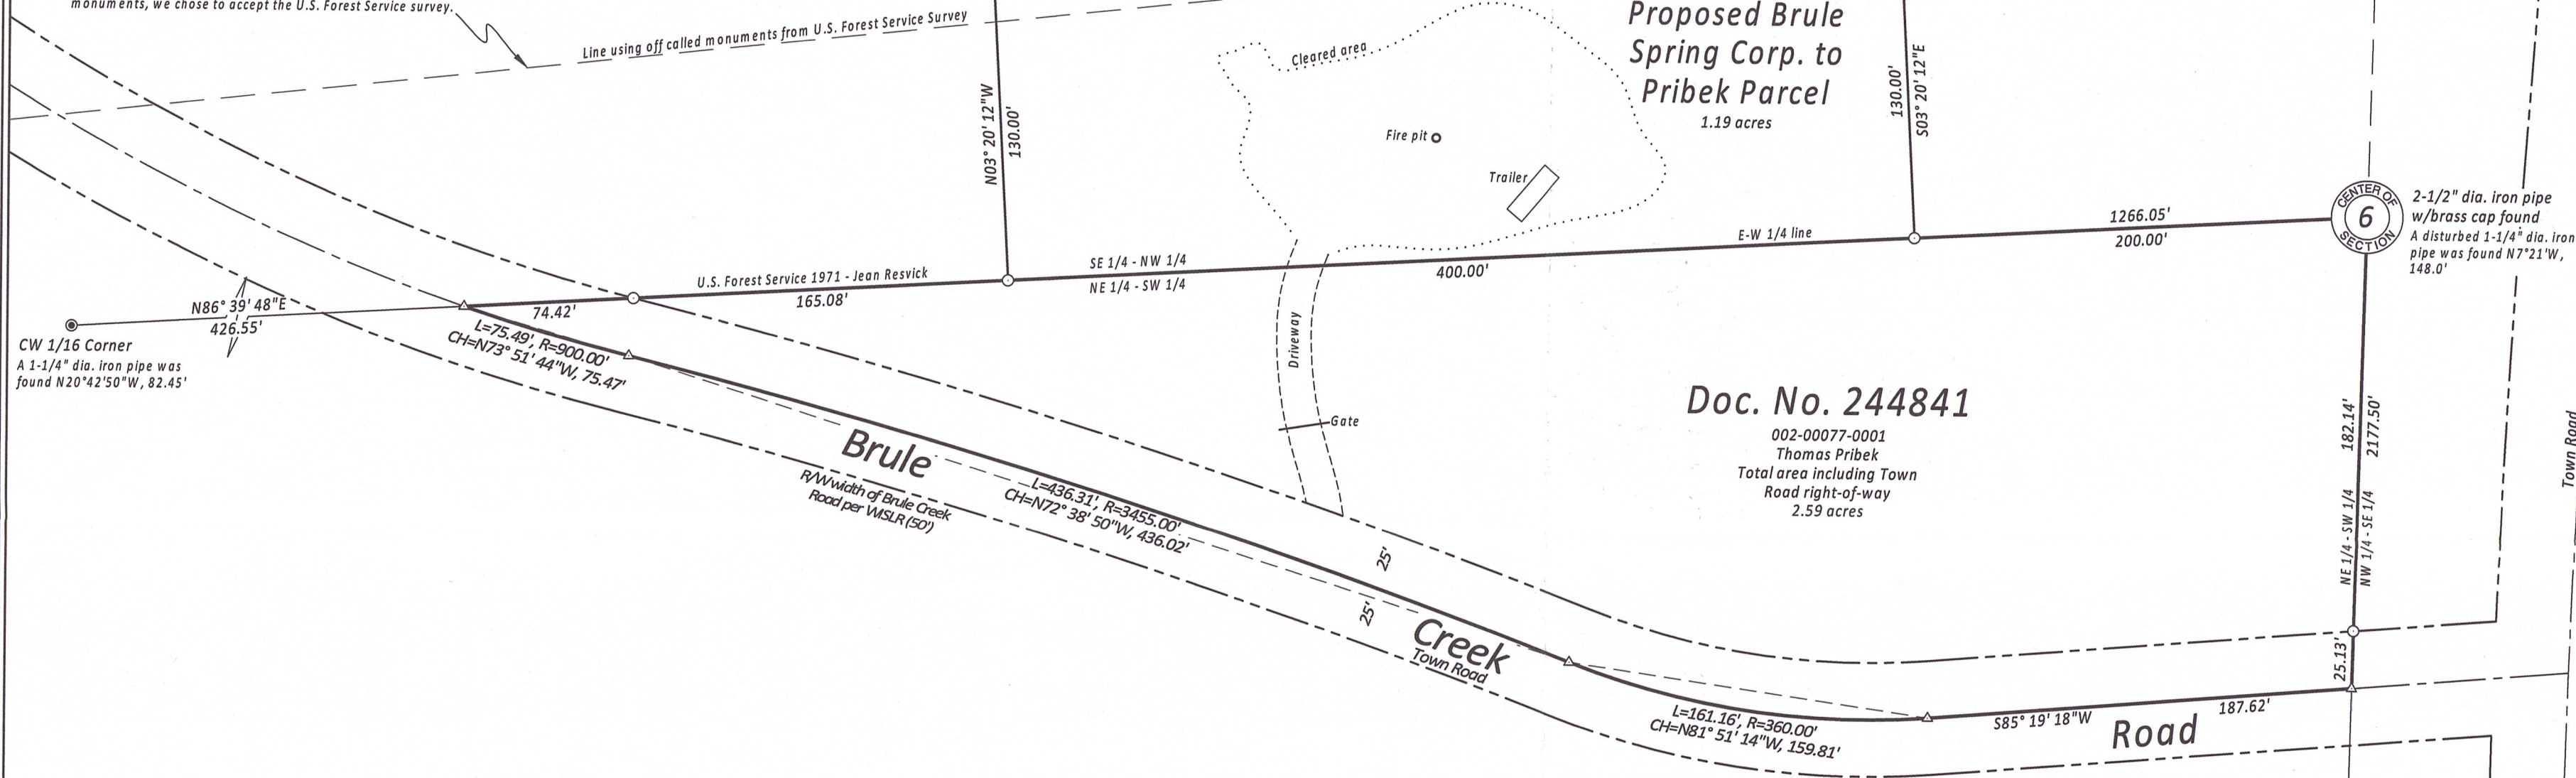

NE 1/4 - SW 1/4

Doc No. 243800

Record Legal Description - Parcel 002-00077-0001

That part of the Northeast Quarter of the Southwest Quarter (NE 1/4 - SW 1/4), Section Six (6), Township Forty (40) North, Range Thirteen (13) East, Town of Alvin, Forest County, Wisconsin, lying North of Brule Creek Road.

Proposed Brule Spring Corp. to Pribek Parcel Description

A parcel of land being part of the Southeast Quarter of the Northwest Quarter, Section 6, Township 40 North, Range 13 East, Town of Alvin, Forest County, Wisconsin, shown on Maines and Associates Map No. 2026078, dated May 8, 2026, and being more particularly described as follows:

Commencing at the south quarter corner of said Section 6 marked by a brass capped iron pipe; thence along the north-south quarter line of said Section 6, N01°09'56\"/>


Together with and subject to any easements, restrictions, and reservations of record or of use.

Surveyor's Certificate


I hereby certify that I have surveyed the property shown hereon; that this map represents an accurate survey of said property to the best of my knowledge and belief; and that I have complied with the applicable requirements of the Wisconsin Administrative Code Section A-E 7.

Notes:

- This survey was done without the benefit of a title commitment, there may or may not be easements of record that benefit or burden the subject property.
- There was significant snow cover during the time of this survey, there may have been improvements that could not be seen and therefore are not shown.
- Fieldwork was completed on April 8, 2026.

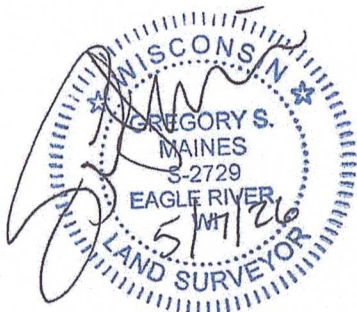


Forest County Grid Bearings:
Referenced to the north - south 1/4 line
of Section 6 as bearing S01°09'56\"/>

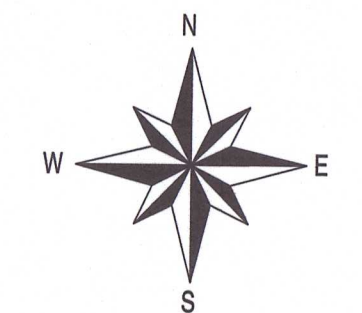

- 1" dia. iron pipe set
- 2-1/2" dia. iron pipe w/brass cap found
- Computed position

Scale 1" = 60'

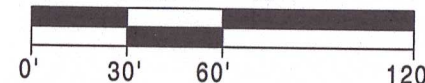

2-1/2" dia. iron pipe
w/brass cap found
(Monument and
witnesses verified)

FOREST CO SURVEYOR
FILE # 401306-20260501
DATE 08/18/2026 BY JA

Part of the
NE 1/4 of the SW 1/4 and
the SE 1/4 of the NW 1/4
Section 6, T 40 N, R 13 E
Town of Alvin, Forest County, Wisconsin

MAP #: 2026078

DRAWN BY: JWD

DATE: 05/07/2026

SHEET 1 OF 1

PREPARED FOR:

Thomas Pribek



Arbor Vitae, WI 54568
Phone 715.356.9485

Eagle River, WI 54521
Phone 715.479.2570

www.mainesandassociates.com