



BEARINGS ARE REFERENCED TO SOLAR
OBSERVATIONS BY FOREST SERVICE.

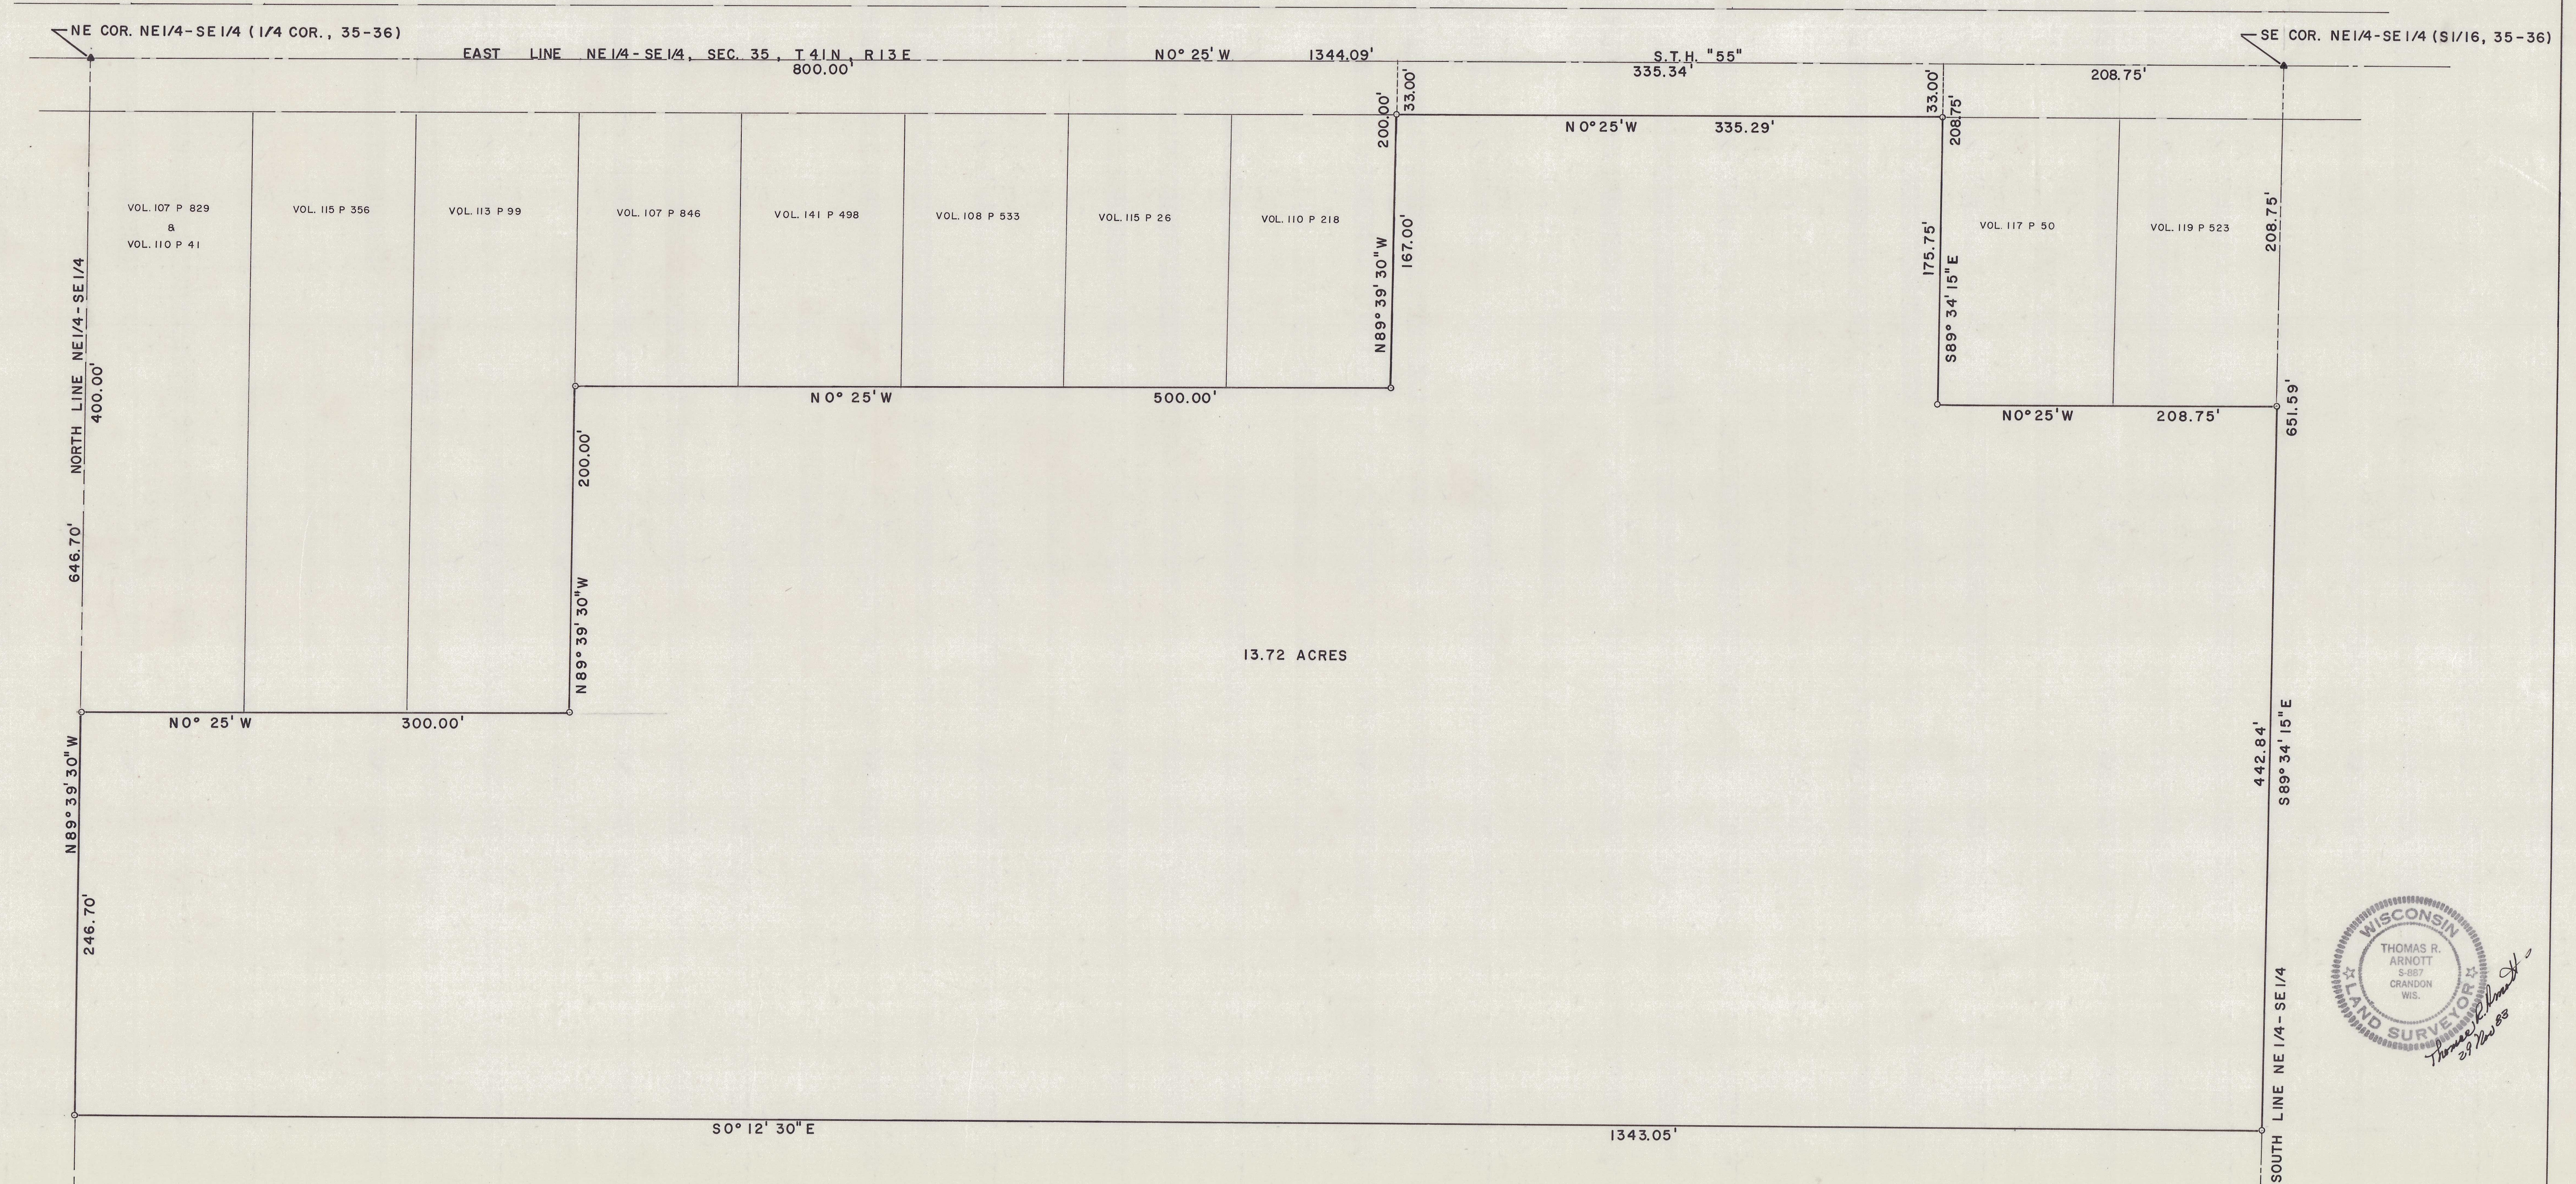

SCALE: 1" = 50'
▲ = R. R. SPIKE FOUND
○ = IRON PIPE SET

SURVEY OF PART OF THE EAST 1/2 OF THE
NE 1/4 - SE 1/4, SECTION 35, T41N, R13E, TOWN
OF ALVIN, FOREST COUNTY, WISCONSIN.

FOREST CO SURVEYOR
FILE # 411335-19831129
DATE 2/4/85 BY K

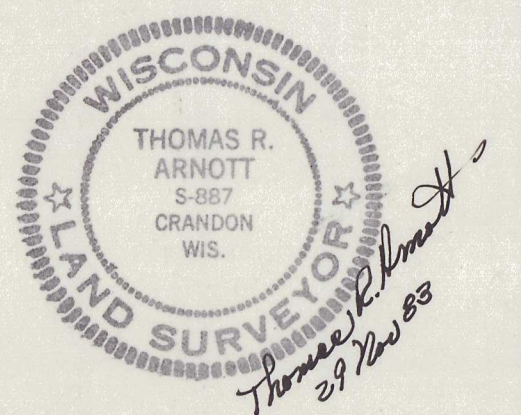

THOMAS R. ARNOTT REGISTERED LAND SURVEYOR ROUTE 1, BOX 200A LAONA, WIS. 54541	
MAP OF SURVEY FOR	
JERALD PETTS	
DATE: 29 NOV 1983	SCALE: 1" = 50'