


75411

REGISTER'S OFFICE
Forest County, Wis.

Received for record this 6 day
of July A. D., 1953 at
2:00 o'clock P. M. and recorded
in Vol. 14 of Misc.
as page 491.

491.
Anna Peterson
REGISTER

JOHN HEIL SURVEY

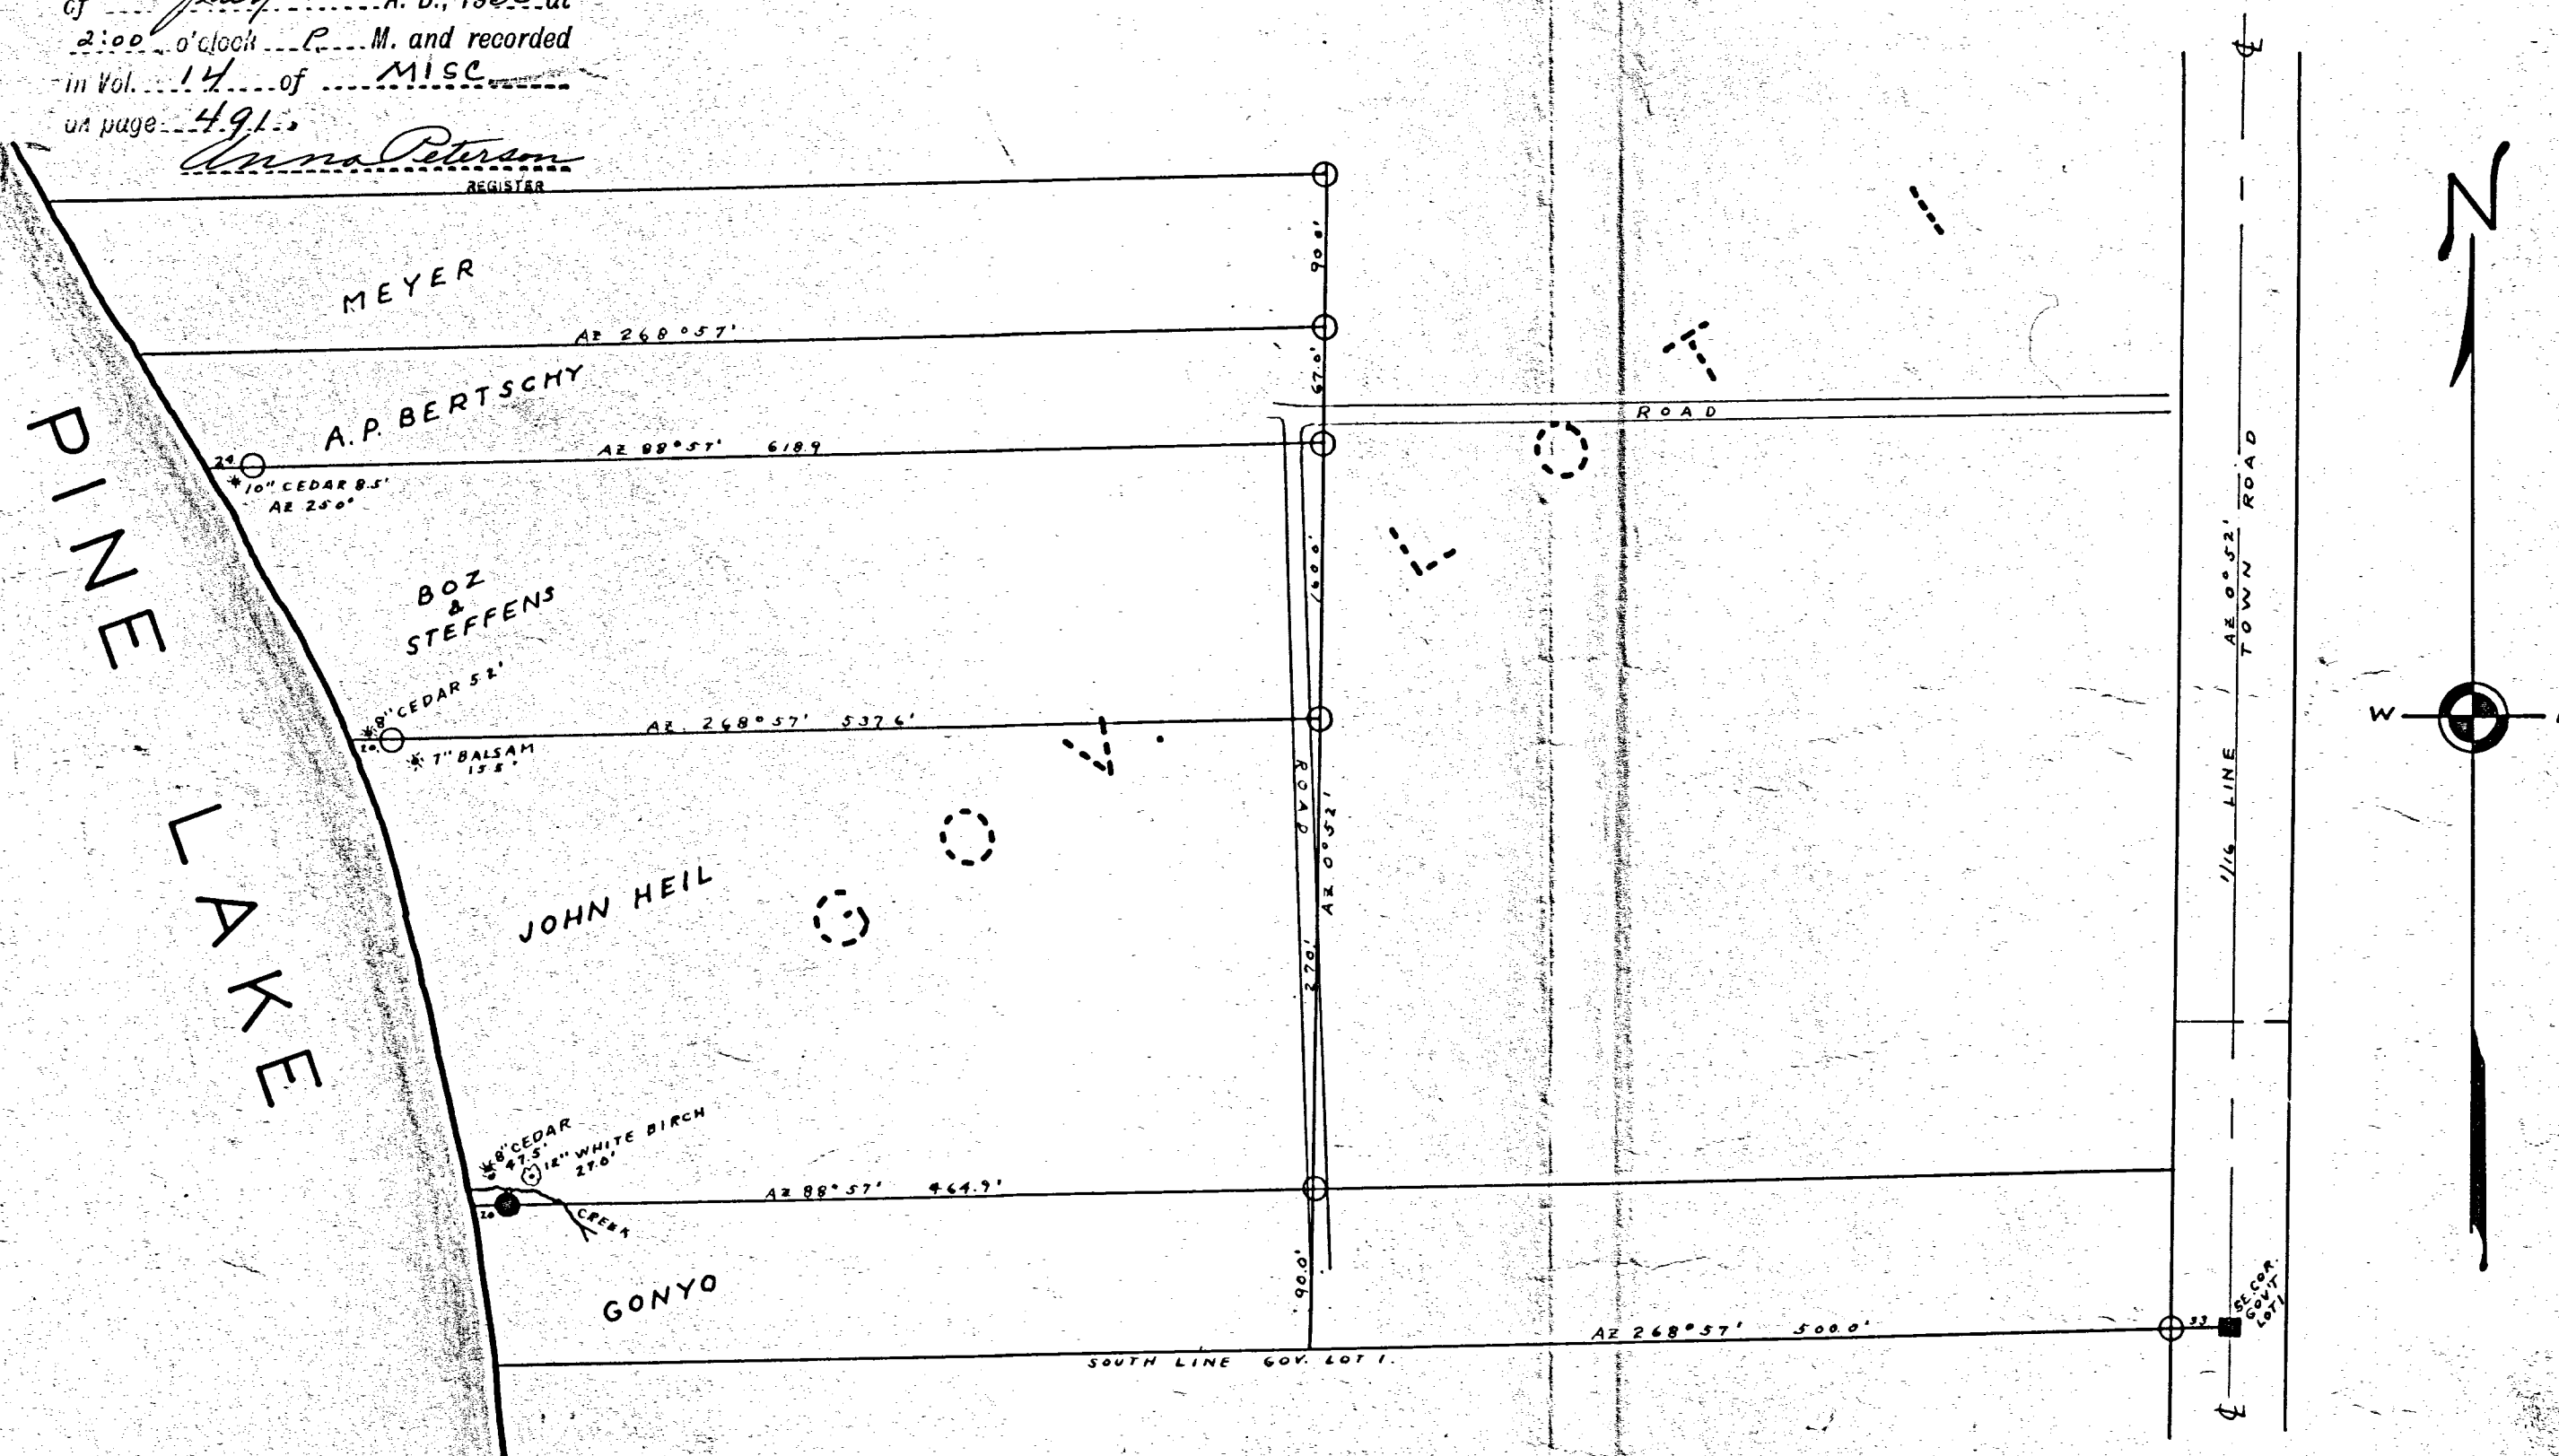

LEGEND

- BRONZE CAP
○ IRON PIPE
X CY POSKIE
♦ T. PESCHEK

AFFIDAVIT OF SURVEY

THIS AFFIDAVIT IS BEING MADE PURSUANT TO CHAPTER 235:16 OF WISCONSIN STATUTES AND RECITES AS FOLLOWS:-
CY POSKIE, SURVEYOR, RHINELANDER, WISCONSIN, BEING DULY SWORN ON OATH, DEPOSES AND SAYS THAT BY ORDER OF JOHN HEIL, MILWAUKEE, WISCONSIN, HE HAS SURVEYED AND MAPPED A PART OF GOV'T LOT ONE, SECTION 23, T37N, R12E, DESCRIBED AS FOLLOWS: COMMENCING AT THE SE CORNER OF SAID GOV'T LOT 1, THENCE WEST ALONG THE SOUTH LINE OF SAID GOV'T LOT 1, AZ. 268° 57' 53.6 FEET; THENCE NORTH AND PARALLEL TO THE EAST LINE OF SAID GOV'T LOT 1, AZ 0° 52' 40.0 FEET TO THE POINT OF BEGINNING; THENCE NORTH AZ. 0° 52' 27.00 FEET; THENCE WEST, AZ. 268° 57' 55.76 FT. TO THE SHORE OF PINE LAKE, THENCE SOUTH-EASTERLY ALONG THE SHORE TO A POINT 270 FEET SOUTH OF THE NORTH LINE OF THE PART BEING SURVEYED, THENCE EAST, AZ 88° 57' 484.9' TO THE POINT OF BEGINNING.
AND FURTHER THAT THE WITHIN MAP IS A CORRECT REPRESENTATION OF THE AREA SURVEYED AND OF THE FEATURES THEREON.


Cy Poskie

SUBSCRIBED AND SWORN TO BEFORE ME
THIS 25TH DAY OF JUNE 1953


Lloyd D. Vrage
WITNESS

Burlingame E. Savage
WITNESS

Clayd B. Vnager
NOTARY PUBLIC, Oneida County, Wis.
My Commission Expires Jan. 17, 1954

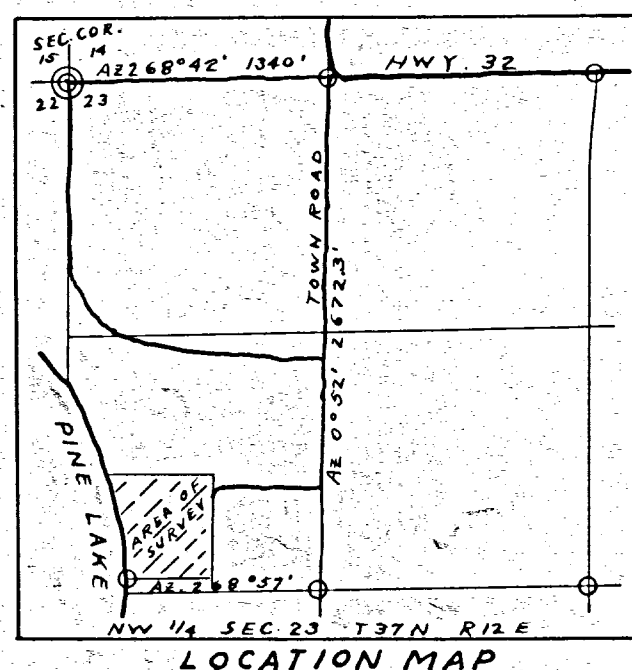

LOCATION MAP

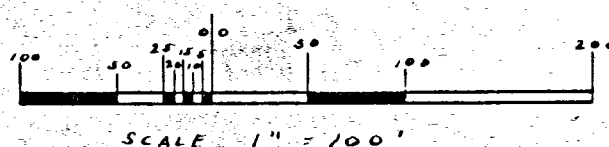

SCALE 1" = 100'