
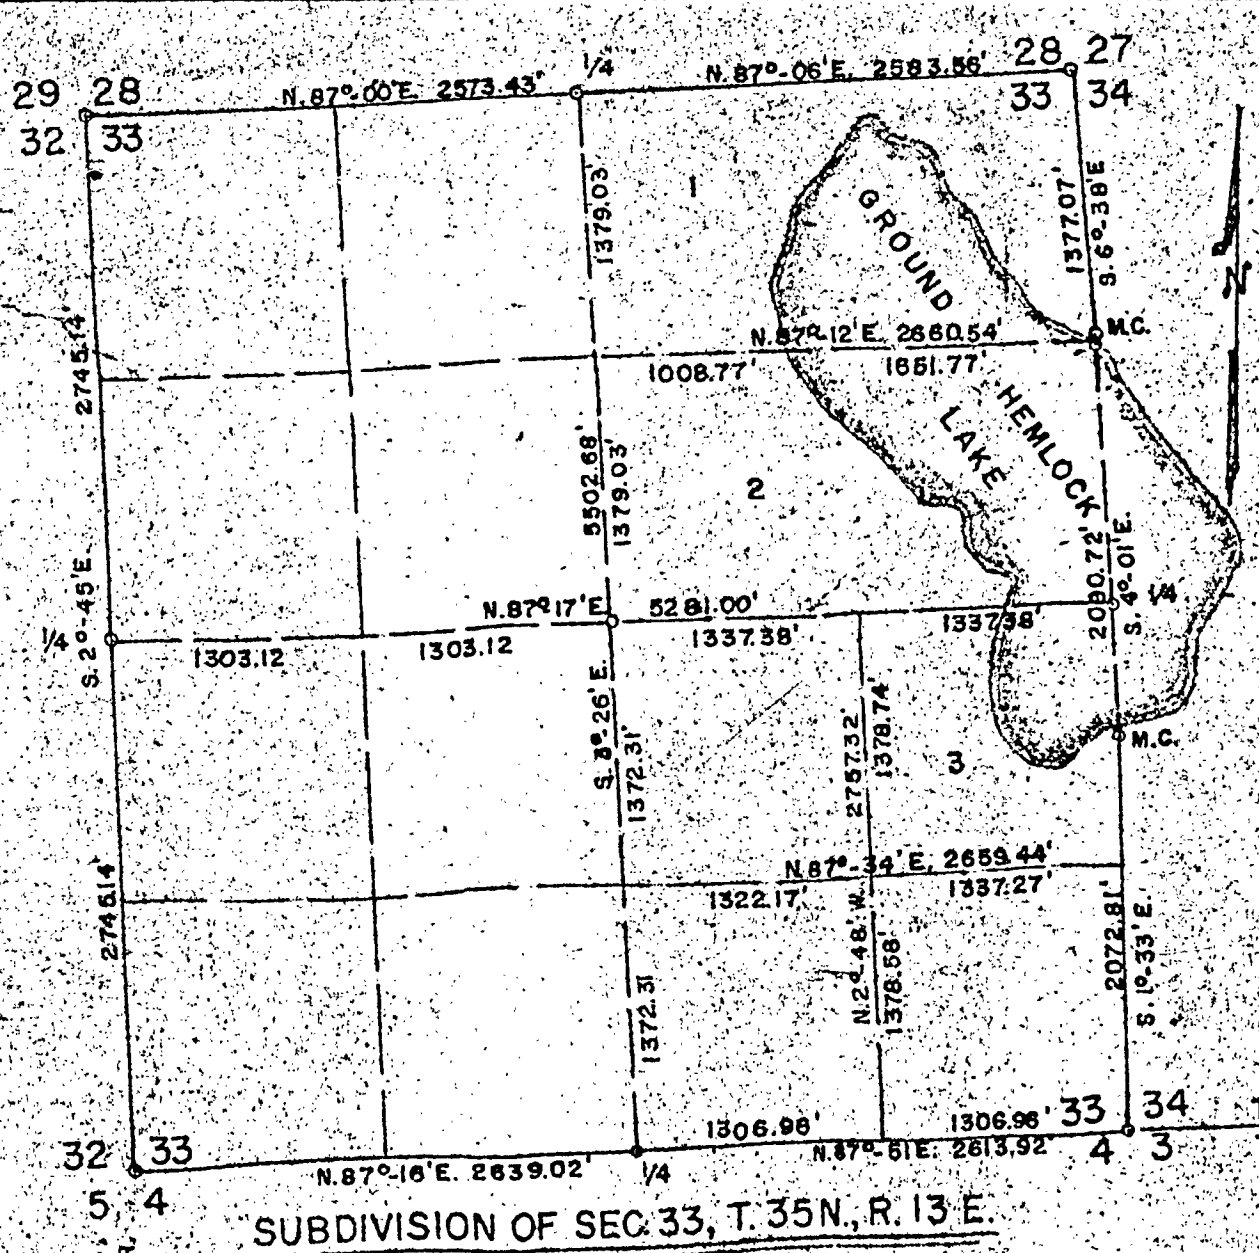


SURVEY AND SUBDIVISION OF A PART OF GOV'T LOTS 1, 2 & 3, SECTION 33, T. 35 N. R. 13 E. OF THE 4TH P.M. FOREST COUNTY, WIS.

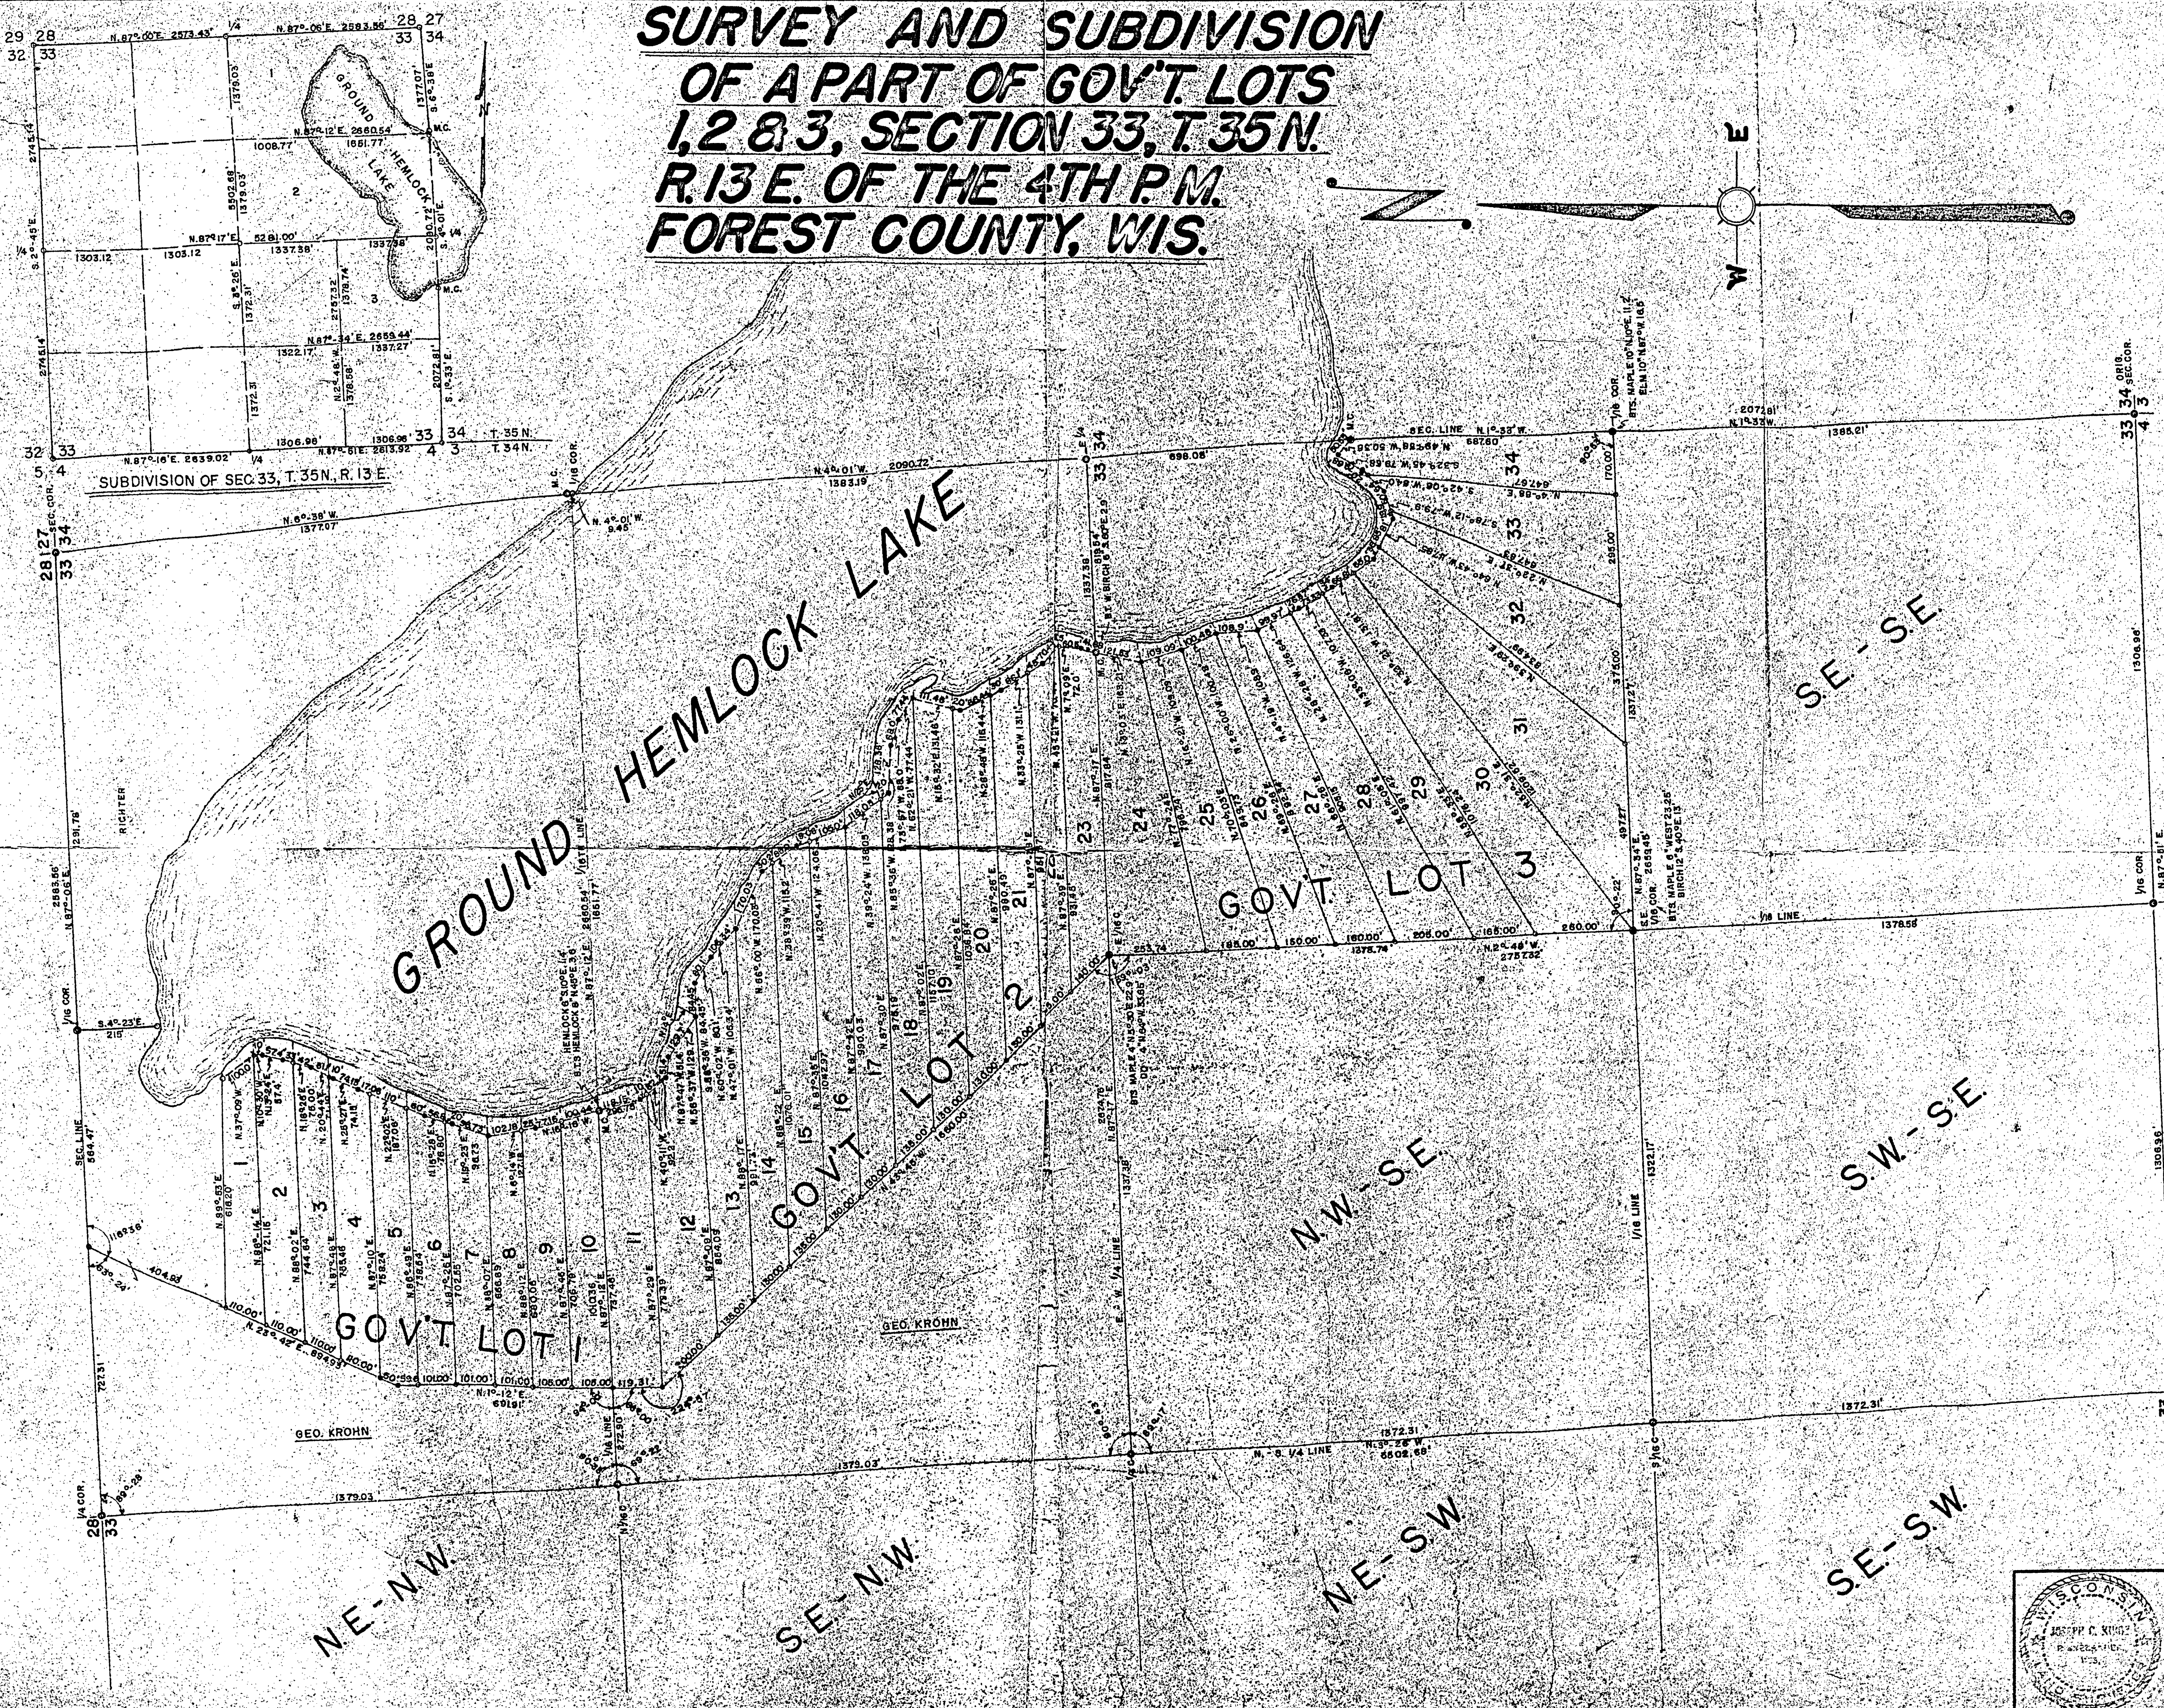


Correction of
Doc. No. 87255 Filed 11/21/87

REGISTER'S OFFICE }
Forest County, Wis. }

Received for record this 21 day of JUNE
A. D. 1987 at 1:00 o'clock P. M. and
recorded in Vol. 16 of Misc.
page 573

Anna Peterson
Register of Deeds

MARKERS
○ IRON PIPE
● IRON PIPE ANGLE POINTS

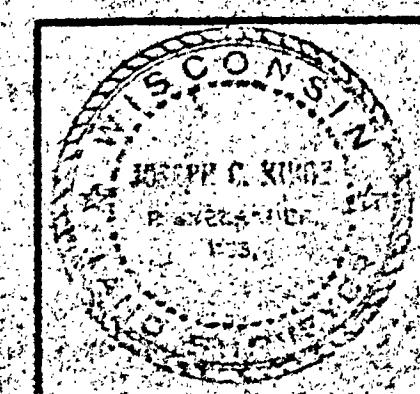

SURVEY
FOR
GEORGE KROHN
CRANDON, WISCONSIN.

SCALE 1" = 200 FT. DATE NOV. 14, 1961 OWN. BY P. R. W.

DWG. NO. 2809 GENISOT ENGINEERING CO.
RHINELANDER, WIS.