


PUBLIC ROADS ADMINISTRATION  
 FEDERAL WORKS AGENCY

PLAT OF RIGHT-OF-WAY REQUIRED

SCALE 1"=100'

PROJECT I-B APRIL 1947



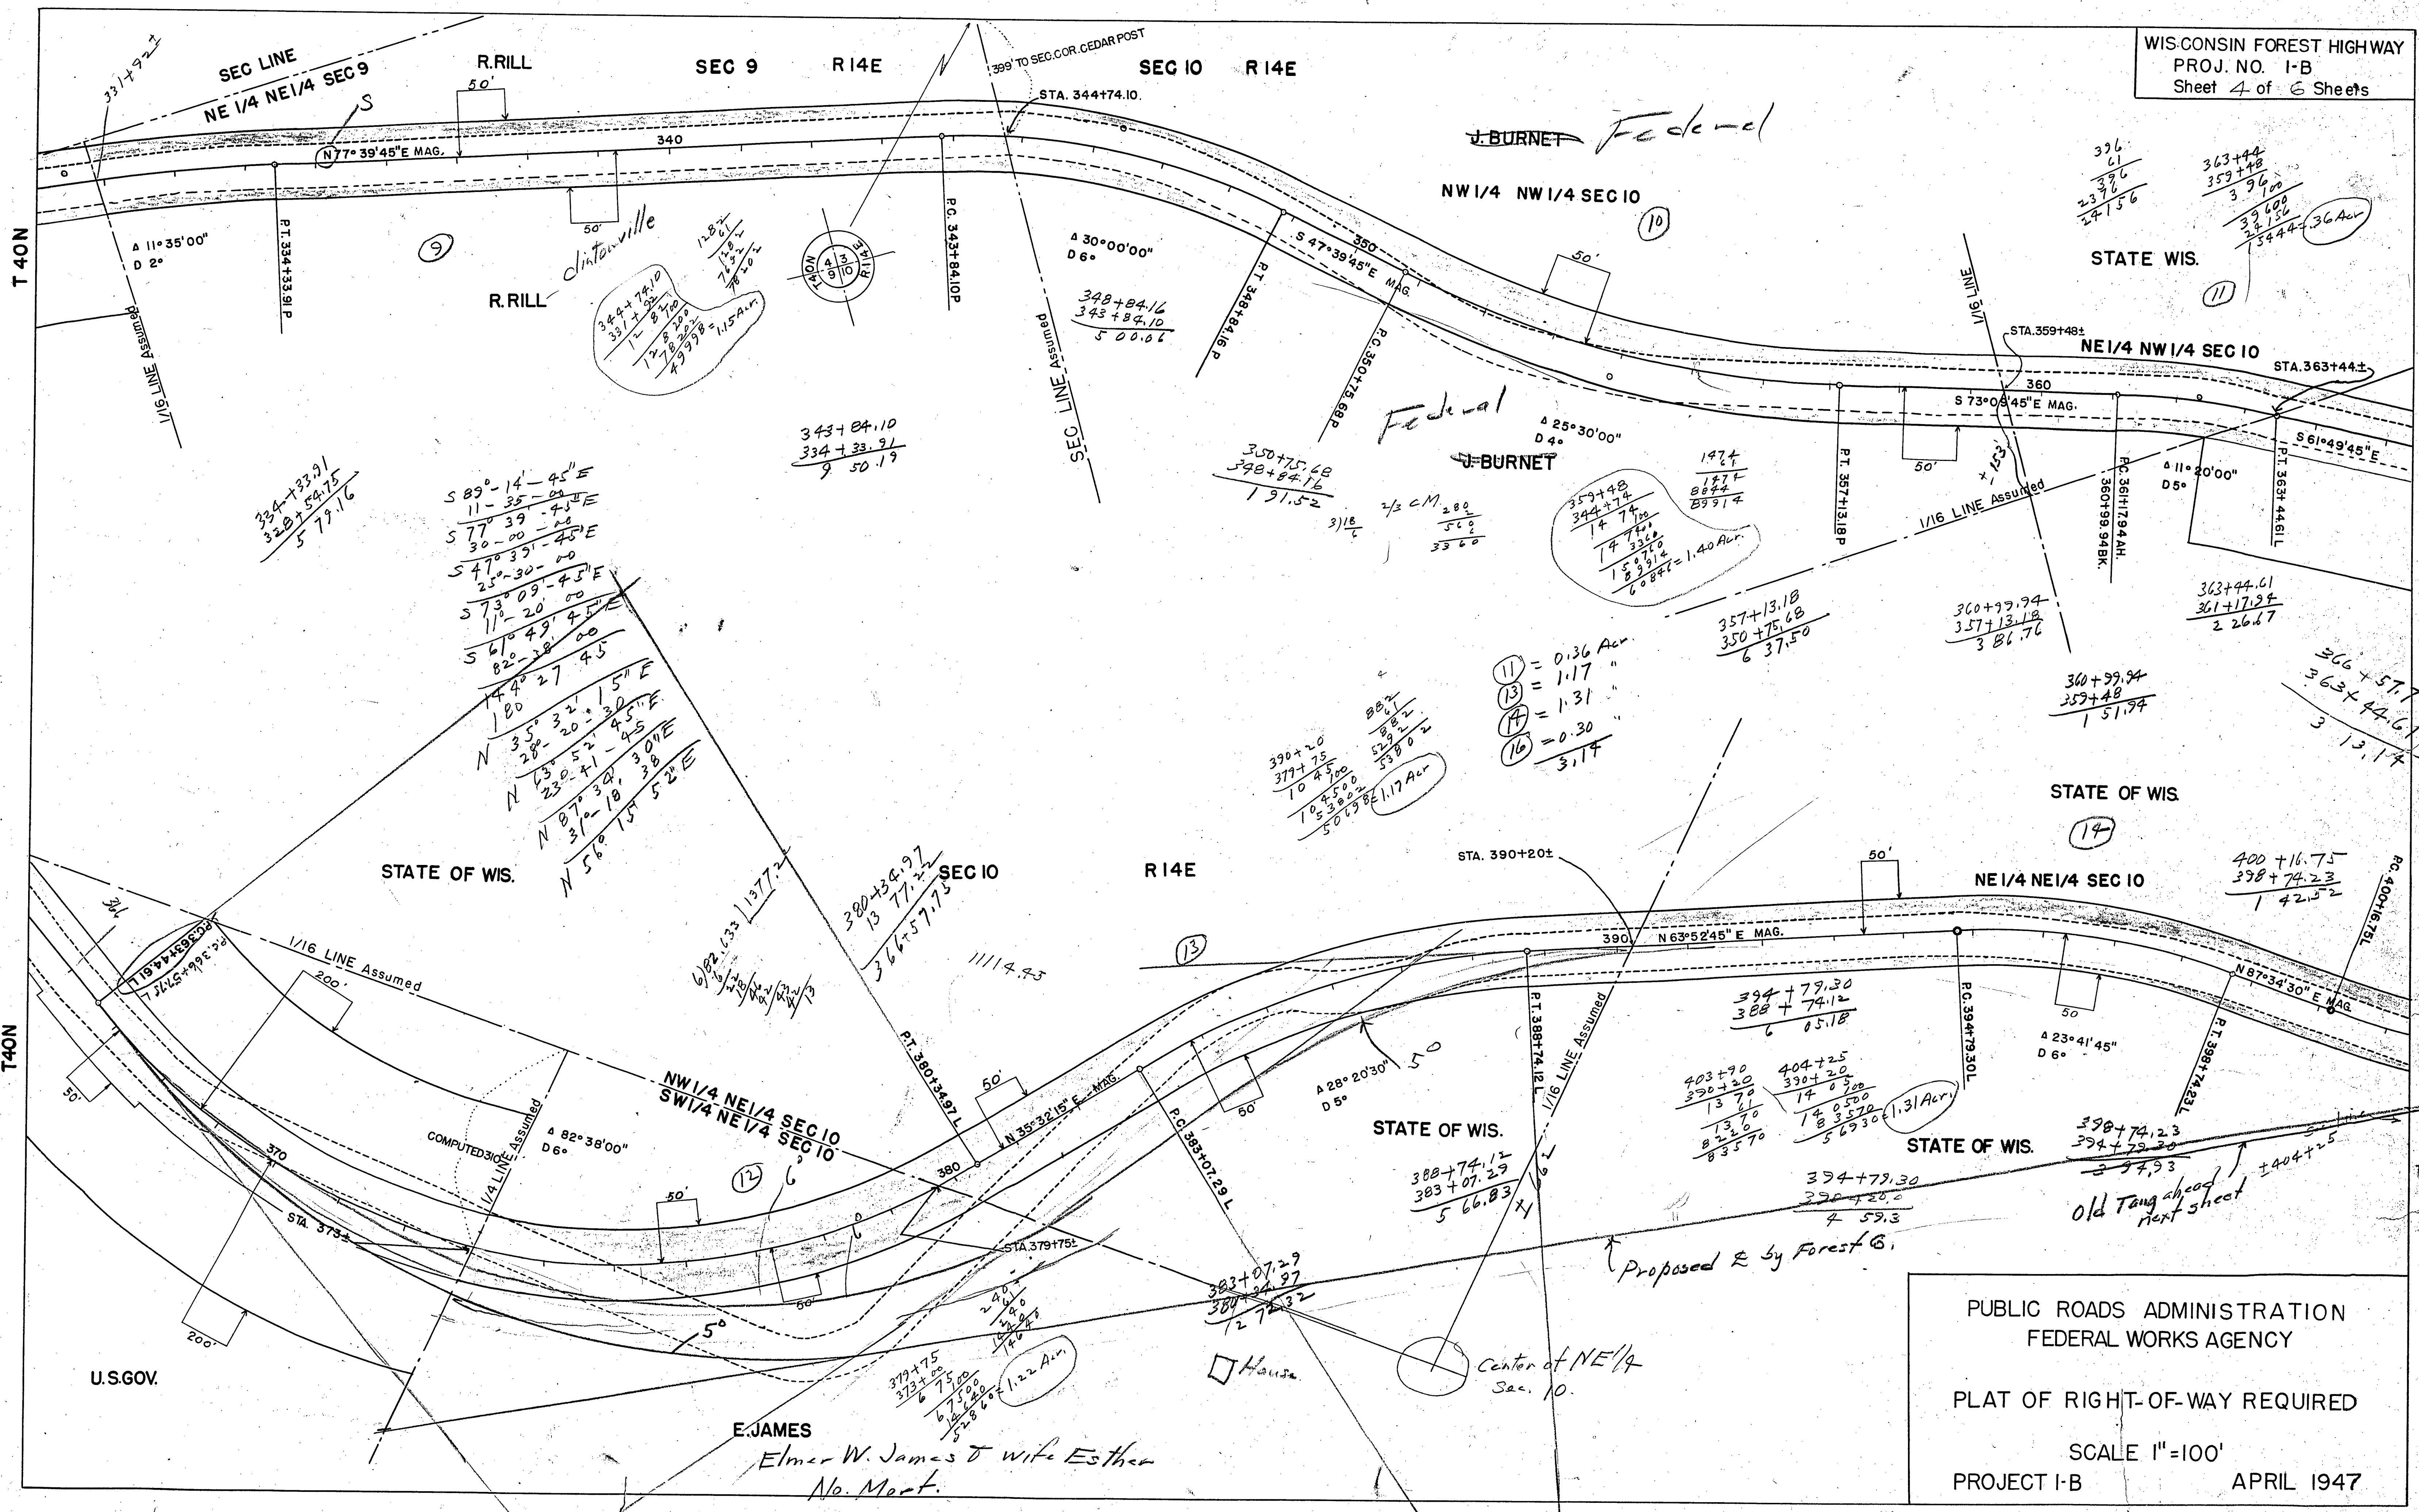

J. BURNET Federal

J. BURNET Federal

334+33.91  
 328+54.75  
 5 79.16

S 89°-14'-45" E  
 11-35-00  
 S 77° 39' 45" E  
 30-00-00  
 S 47° 39' 45" E  
 25-30-00  
 S 73° 09' 45" E  
 11-20-00  
 S 61° 49' 45" E  
 82-28-00  
 14° 27' 45"  
 180  
 N 35° 32' 15" E  
 28-20-00  
 N 63° 52' 45" E  
 23-0-00  
 N 87° 34' 38" E  
 31-18-00  
 N 56° 15' 52" E

343+84.10  
 334+33.91  
 9 50.19

350+75.68  
 348+84.16  
 1 91.52

359+48  
 344+74  
 14 74.00  
 14 74.00  
 15 0 00  
 6 88.00 = 1.40 Acr.

357+13.18  
 350+75.68  
 6 37.50

⑪ = 0.36 Acr.  
 ⑬ = 1.17 "  
 ⑭ = 1.31 "  
 ⑯ = 0.30 "  
 3.14

390+20  
 379+75  
 10 45.00  
 10 45.00  
 10 45.00  
 50 45.00 = 1.17 Acr.

360+99.94  
 357+13.18  
 3 86.76

360+99.94  
 359+48  
 1 51.94

363+44.61  
 361+17.24  
 2 26.67

366+57.75  
 363+44.61  
 3 13.14

400+16.75  
 398+74.23  
 1 42.52

394+77.30  
 388+74.12  
 6 05.18

403+90  
 392+20  
 13 70  
 13 70  
 8 26.00  
 8 26.00

404+25  
 390+20  
 14 0 00  
 14 0 00  
 5 69.30 = 1.31 Acr.

388+74.12  
 383+07.29  
 5 66.83

394+77.30  
 390+20.00  
 4 57.30

398+74.23  
 394+77.30  
 4 4.93

old Tang ahead  
 next sheet

Proposed by Forest G.

U.S.GOV.


E. JAMES  
 Elmer W. James & wife Esther  
 No. Mort.

PUBLIC ROADS ADMINISTRATION  
 FEDERAL WORKS AGENCY  
 PLAT OF RIGHT-OF-WAY REQUIRED  
 SCALE 1"=100'  
 PROJECT I-B APRIL 1947







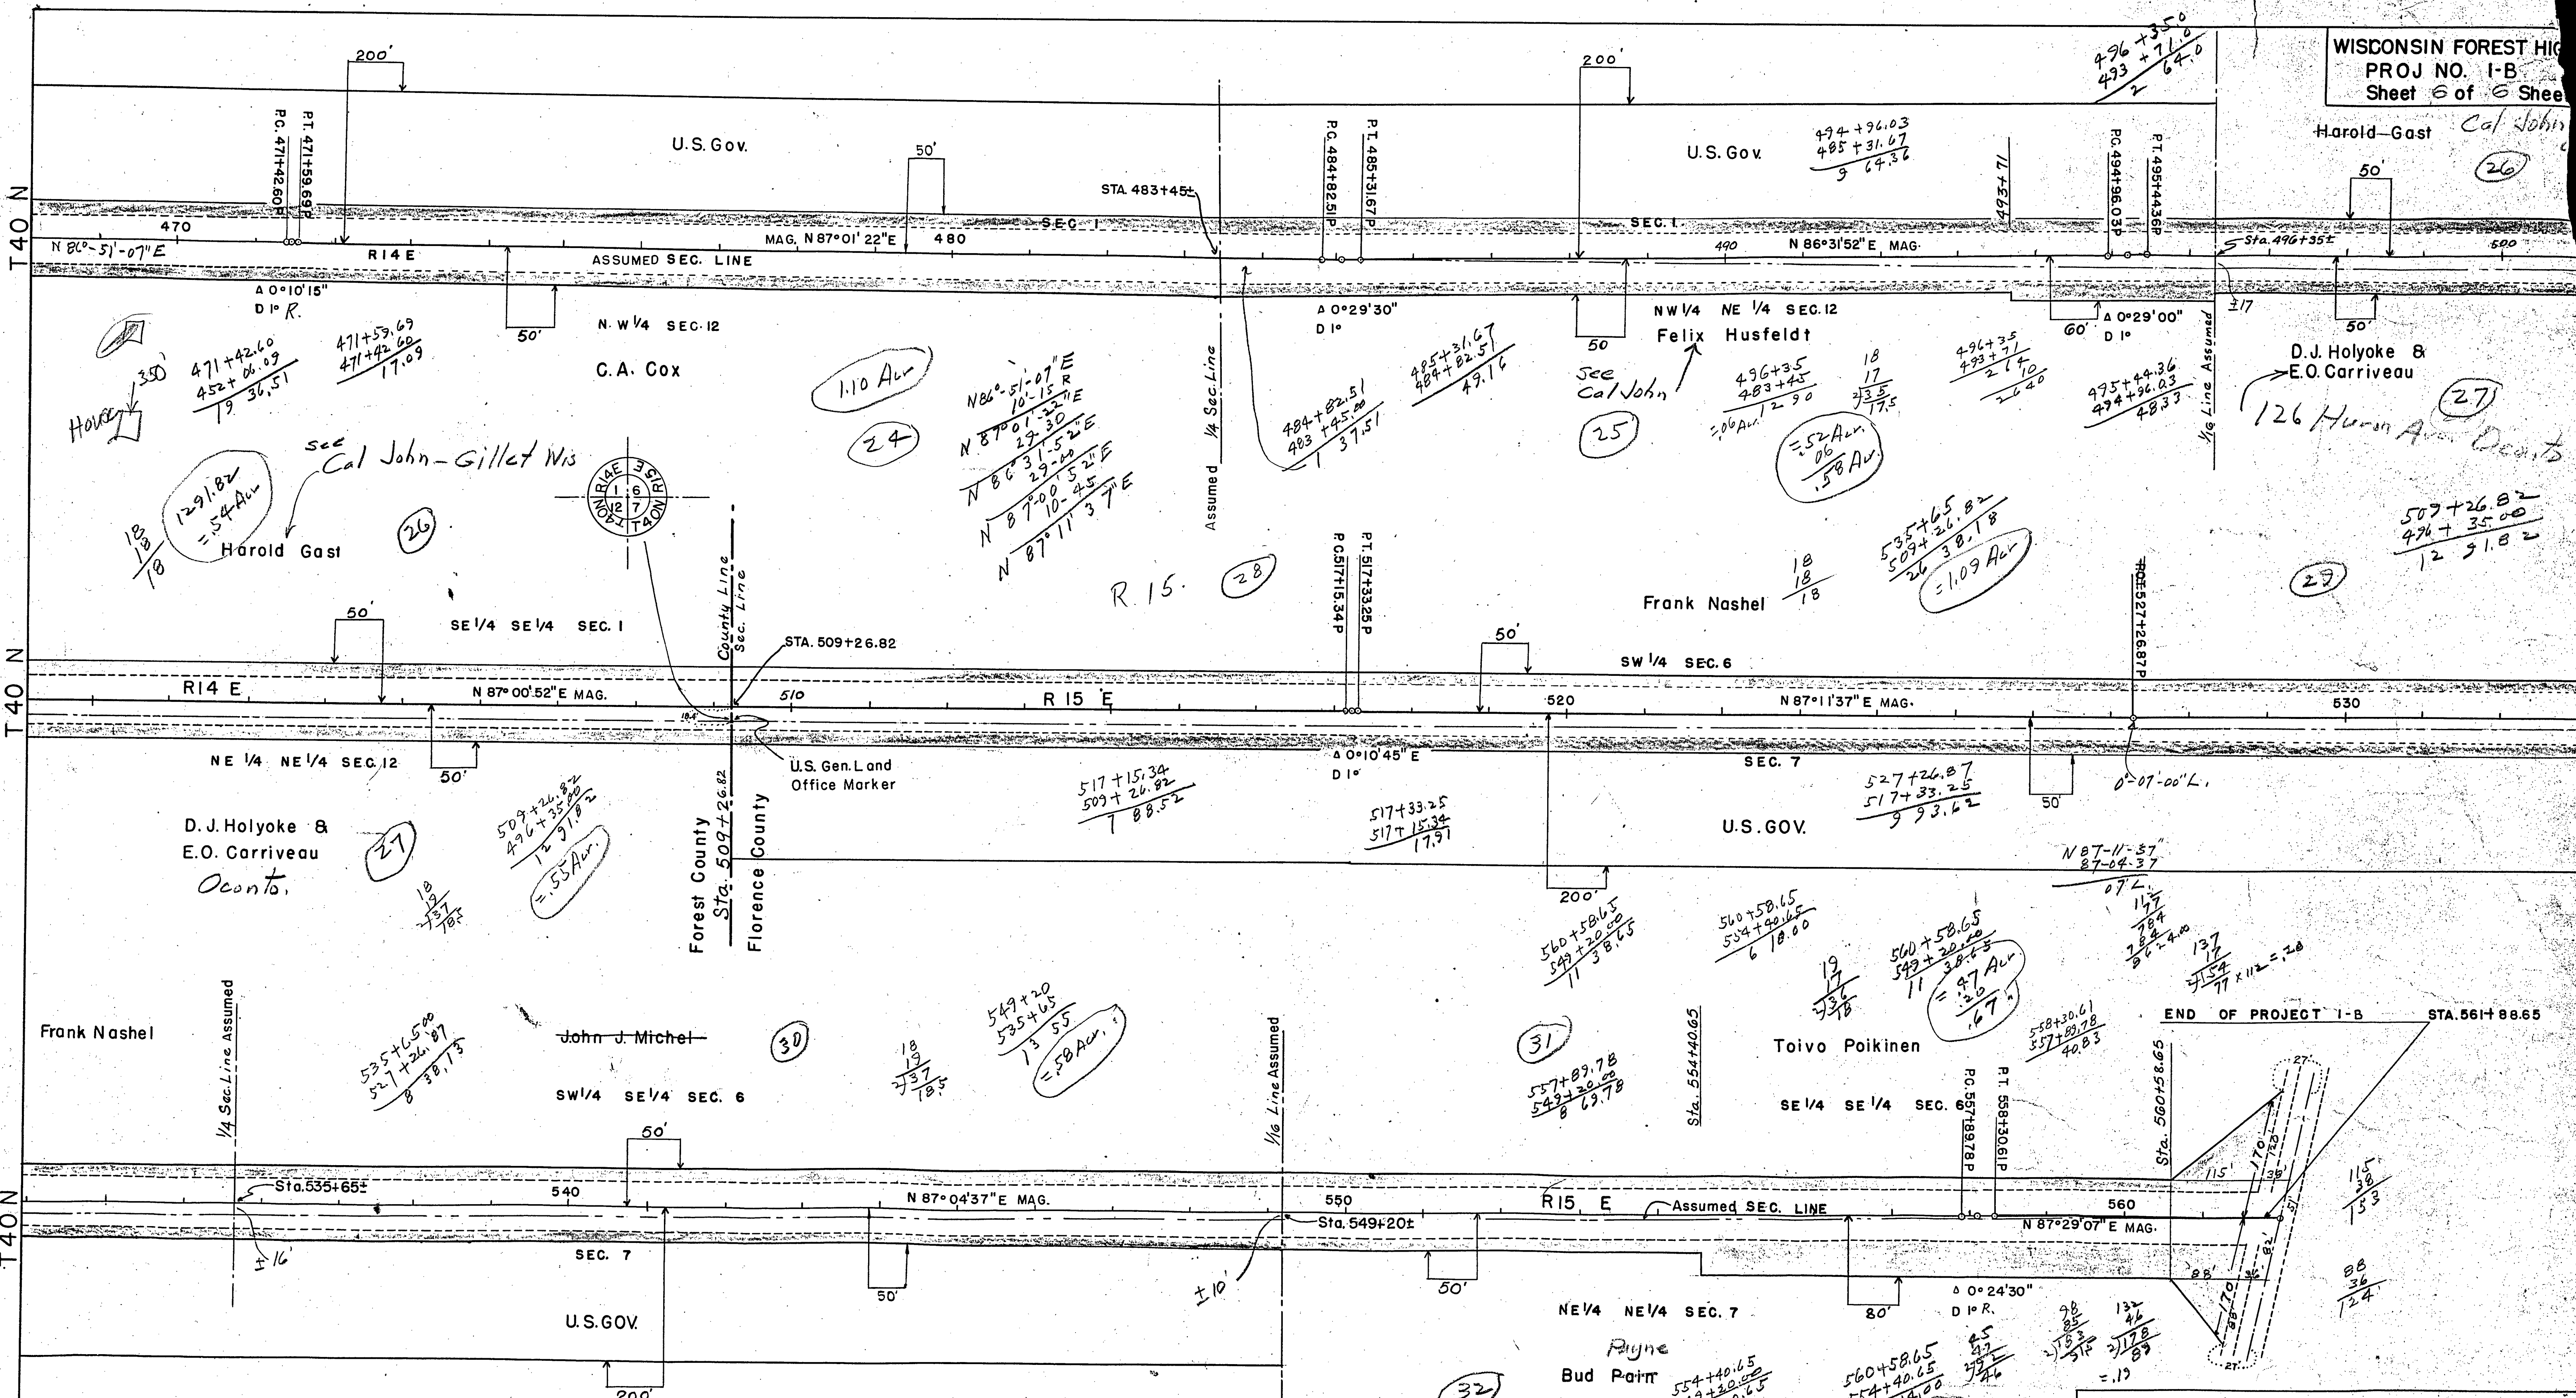


PUBLIC ROADS ADMINISTRATION  
 FEDERAL WORKS AGENCY

PLAT OF RIGHT-OF-WAY REQUIRED

SCALE 1"=100'  
 PROJECT I-B APRIL 1947



NOTE:  
 The area between the 200 foot "Set-back Line" and the highway right-of-way line as indicated, is reserved for special treatment, occupied and used only upon approval of Regional Forester.  
 Shaded area indicates right-of-way required for construction purposes.  
 [FS] Forestry Service Marker

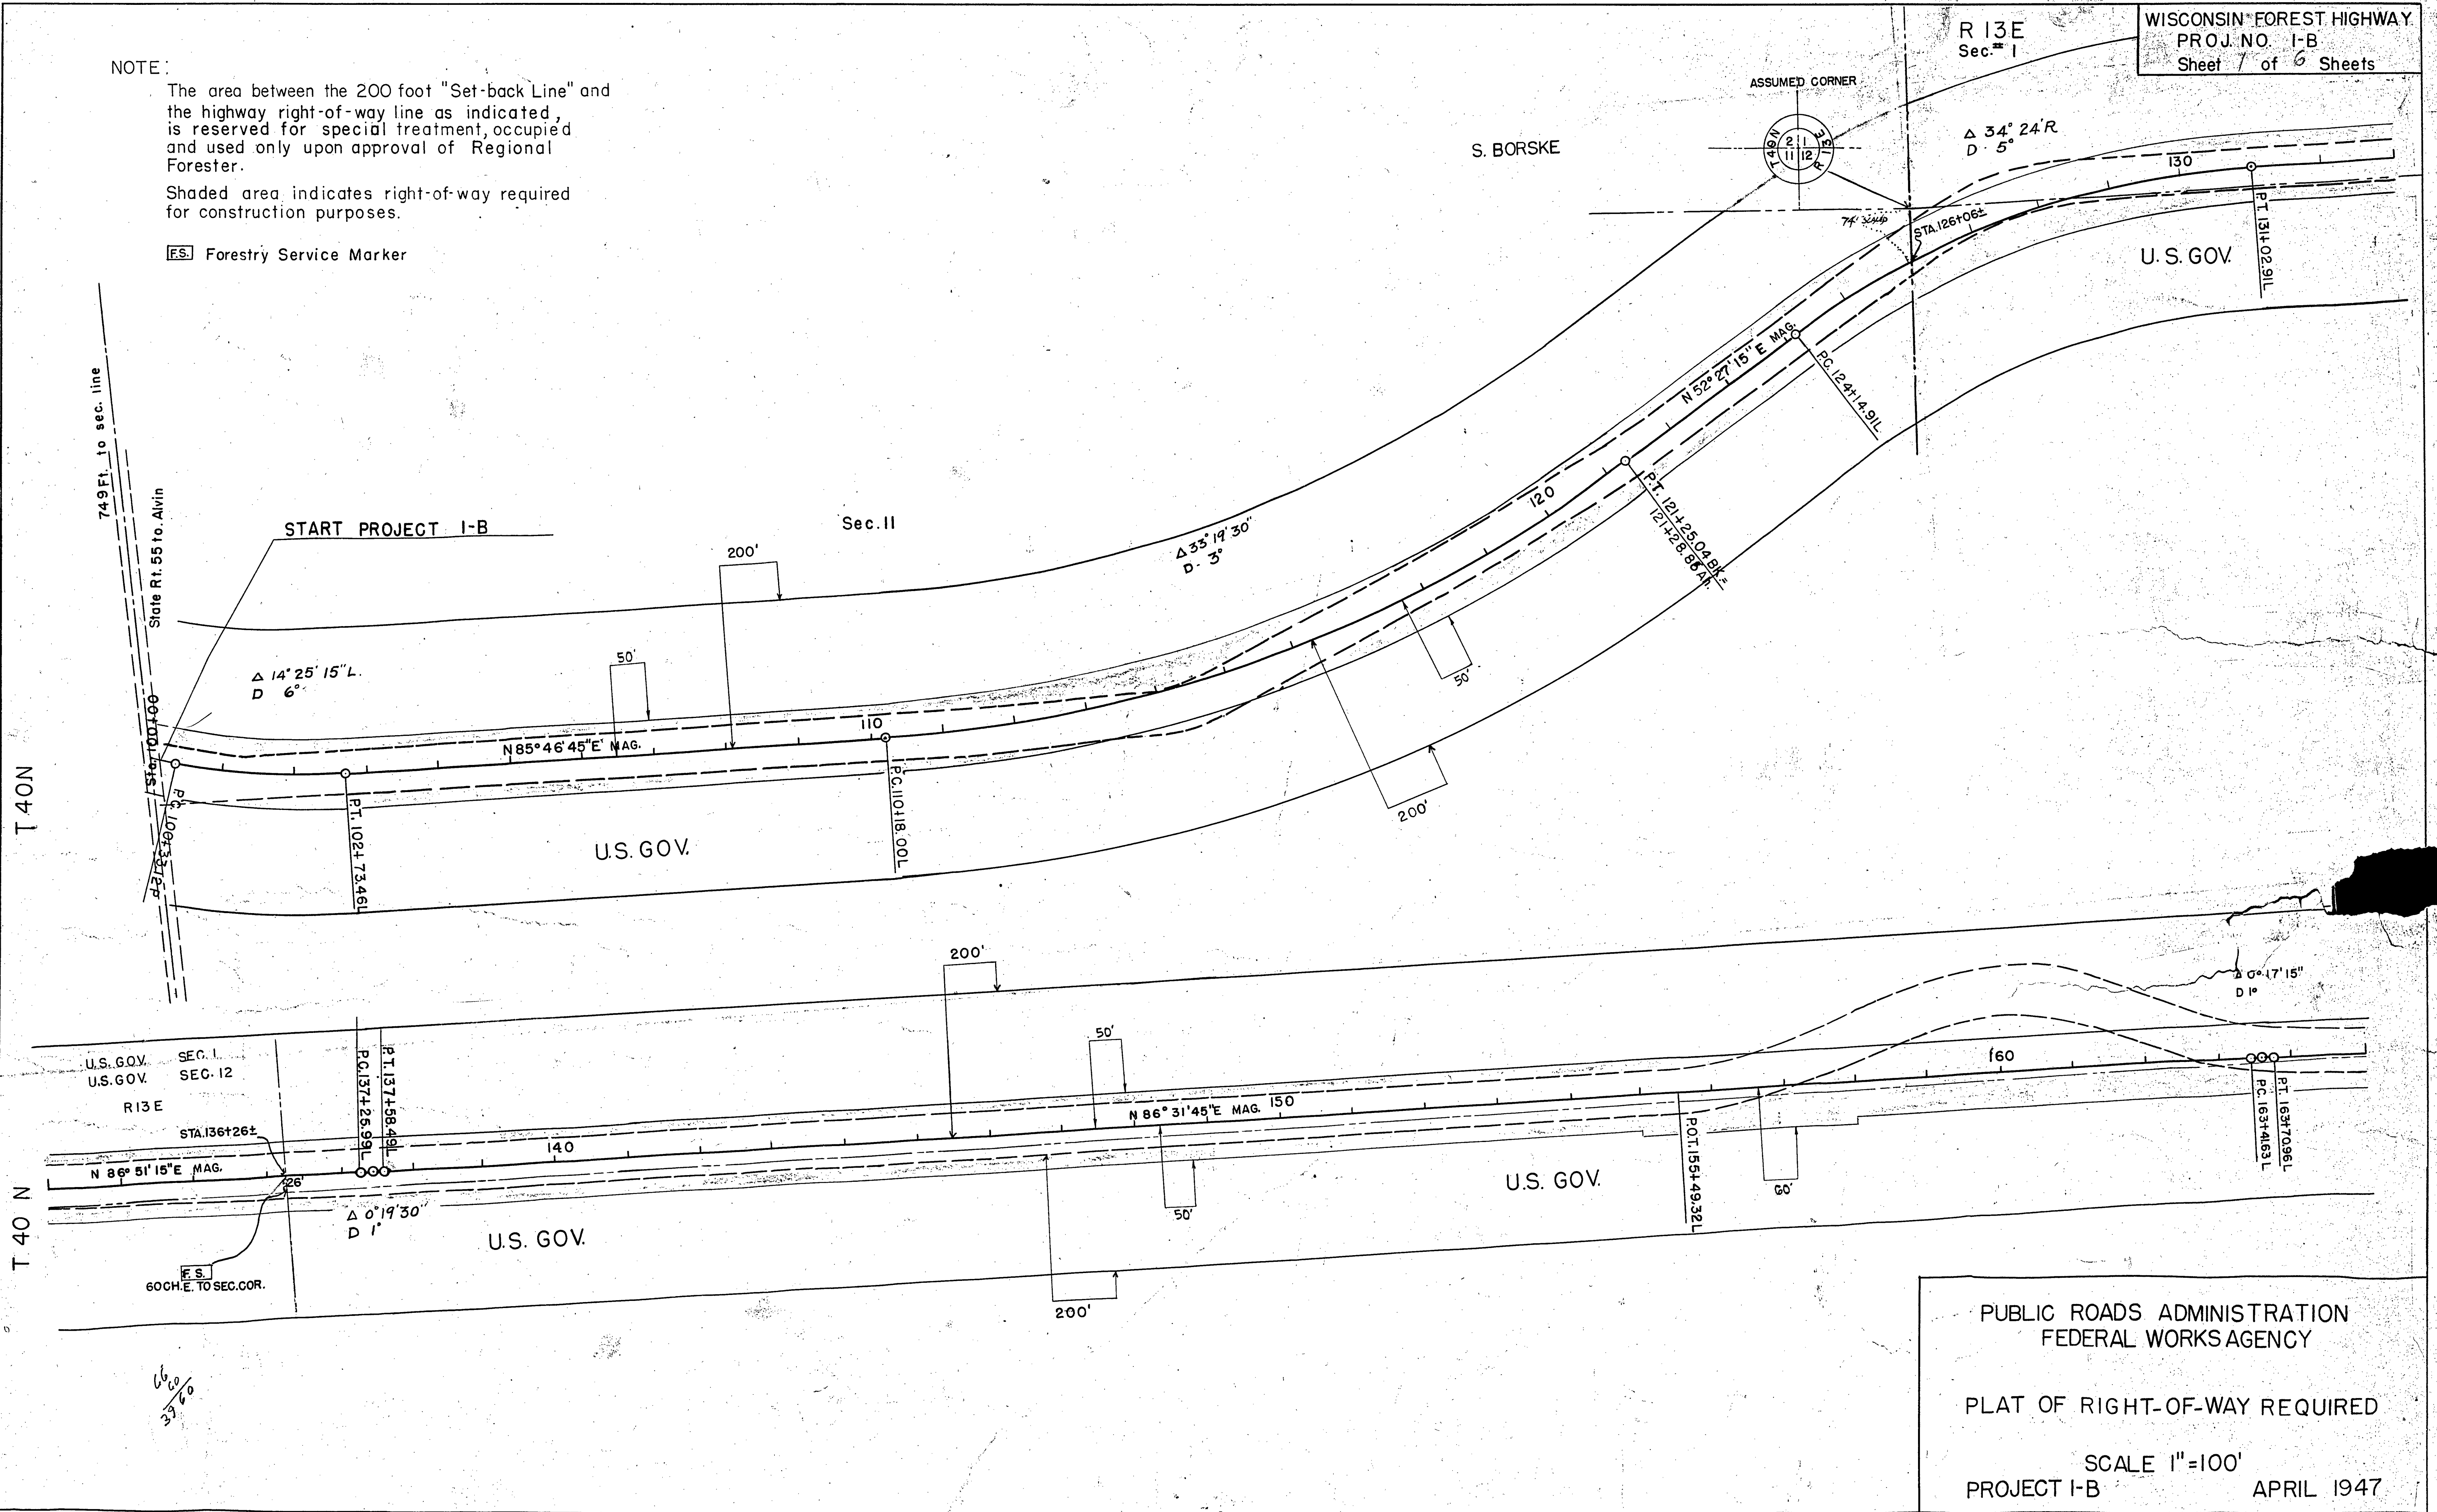

PUBLIC ROADS ADMINISTRATION  
 FEDERAL WORKS AGENCY

PLAT OF RIGHT-OF-WAY REQUIRED

SCALE 1" = 100'  
 PROJECT I-B APRIL 1947