



LAONA CEMETERY

All Whole Lots Are 18 ft By 18 ft - All Alleys Are 5 ft - Roadway Through Center is 32 ft Wide
 Size of Ground is 464 25/100 ft By 400 ft By 624 75/100 ft By 430 7/10 ft - Containing 5 Acres of Land - And is a Part of
 The SE 1/4 NE 1/4 Section 25 Township 36 North Range 14 East - Surveyed and Plotted By W L Harris
 June 1909 and May 1911

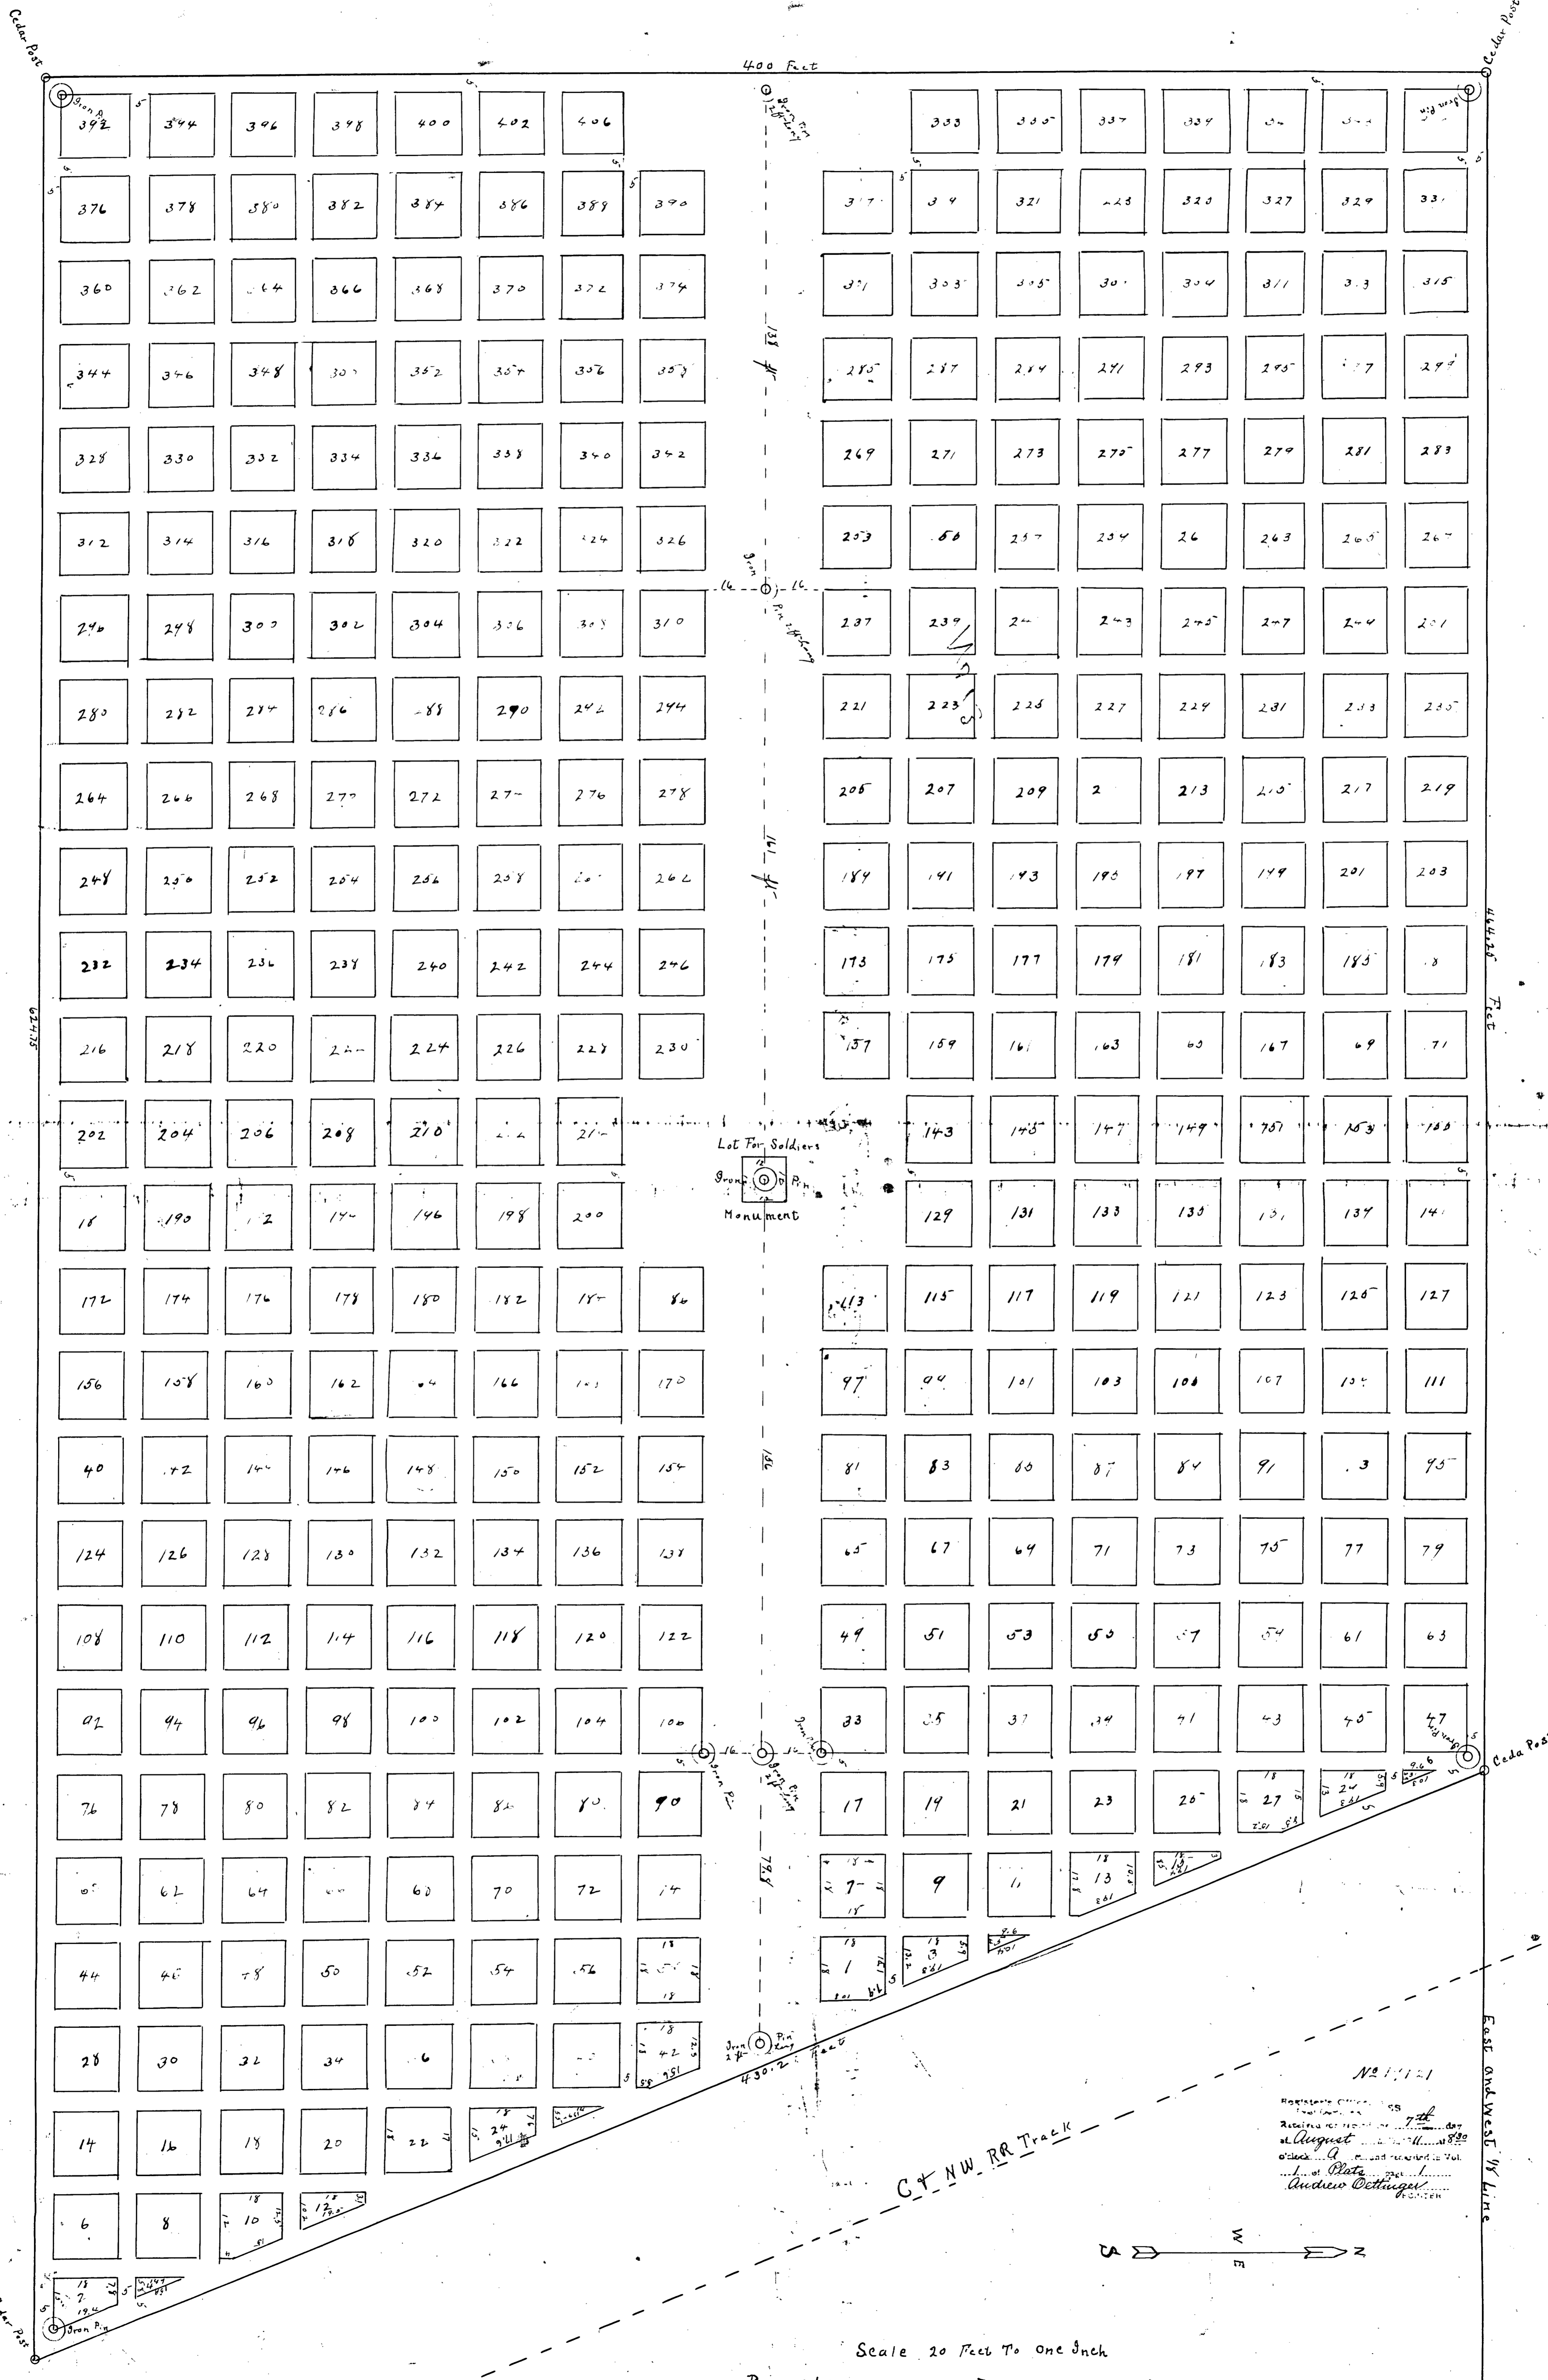

Registered in the
 Recorder's Office
 at August 14 1911
 of Plate
 Andrew C. Harris
 Recorder

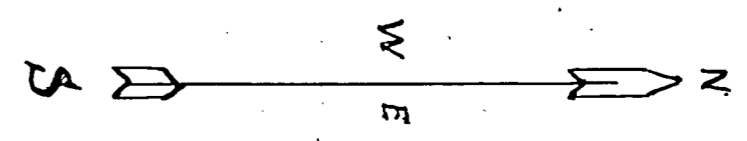


Scale 20 Feet To One Inch

Range Line

LAONA CEMETERY

All Whole Lots Are 18 ft By 18 ft - All Alleys Are 5 ft - Roadway Through Center is 32 ft Wide
 Size of Ground is 464 ²⁵/₁₀₀ ft - By 400 By 624 ⁷⁵/₁₀₀ By 430 ²⁰/₁₀₀ ft - Containing 5 Acres of Land And is a Part of
 The SE ¹/₄ NE ¹/₄ Section 25 Township 36 North Range 14 East - Surveyed and Plotted By W L Harris
 June 1909 and May 1911

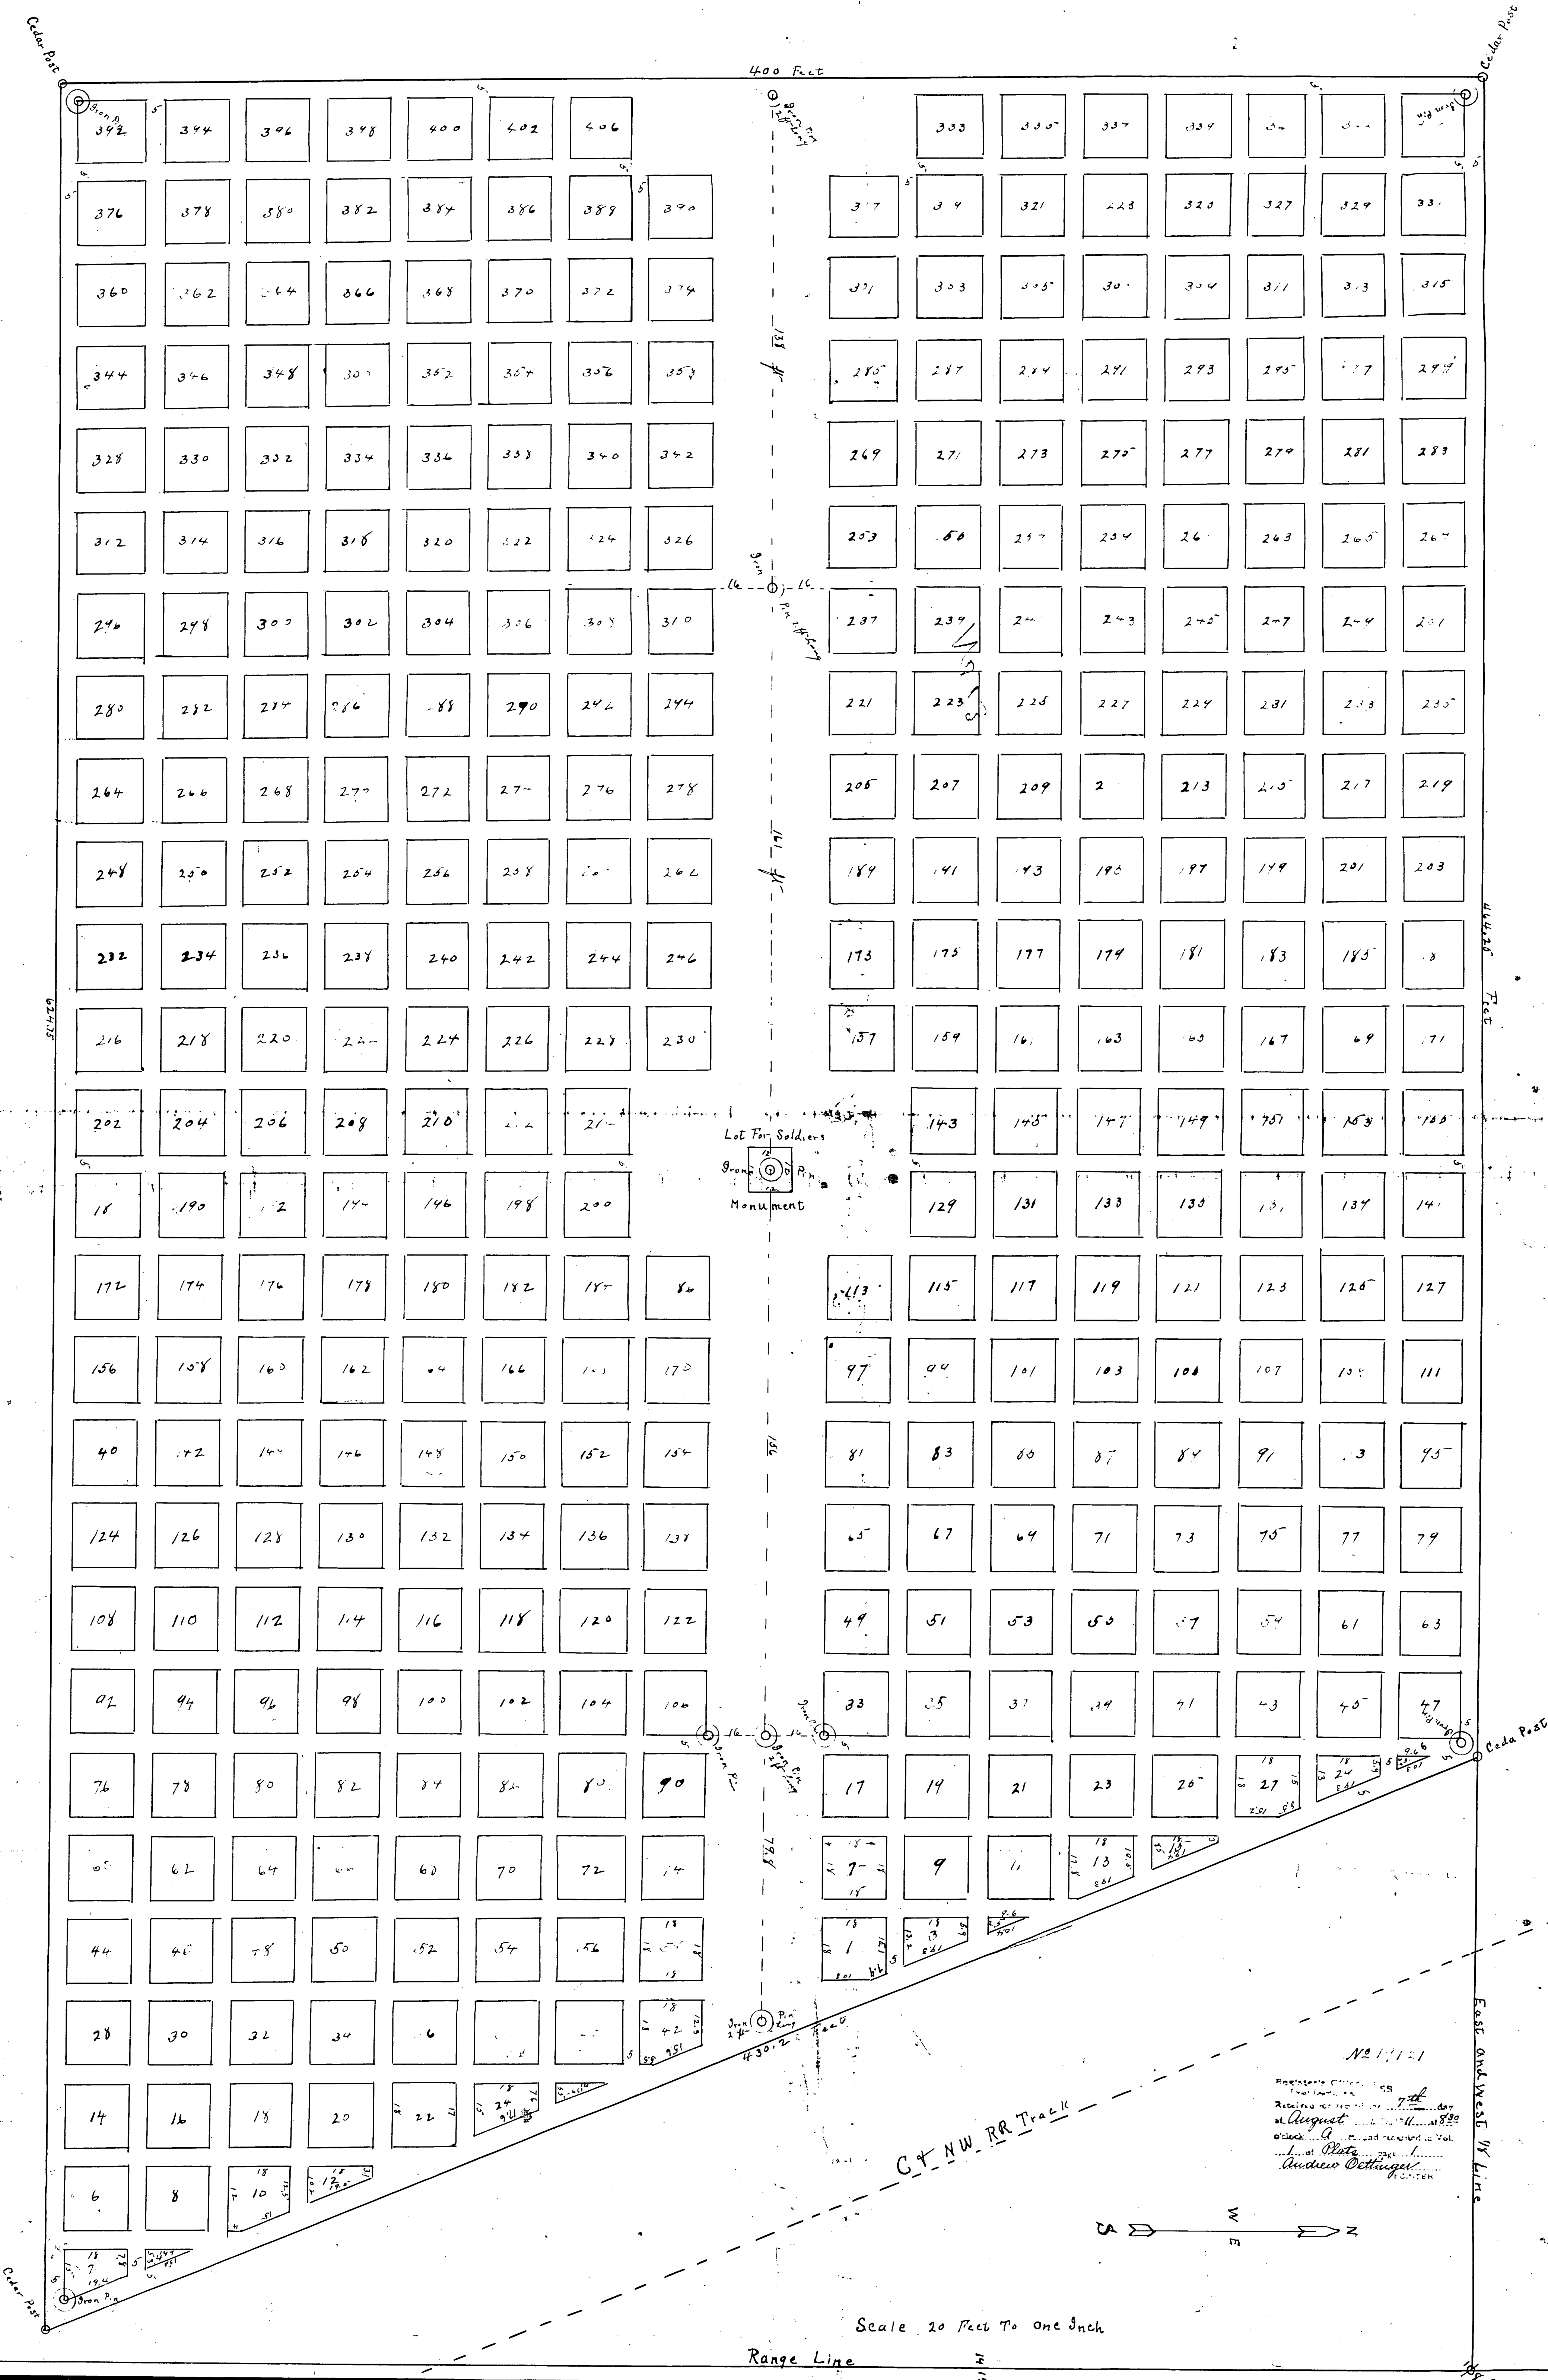

Lot For Soldiers
 Monument

No. 11121
 Registered Office of
 Andrew Wetzel
 at August 11, 1911
 of State

Scale 20 Feet To one Inch

Range Line

