

430116 2000 2023

U.S. PUBLIC LAND SURVEY MONUMENT RECORD

HISTORY OF ORIGINAL CORNER ESTABLISHMENT AND SUBSEQUENT RESTORATION AND DESCRIPTION OF ANY RECORD, MONUMENT OCCUPATIONAL, TESTIMONIAL OR OTHER EVIDENCE CONSIDERED:

THE ORIGINAL CORNER WAS SET BY BRADLEY IN 1854 WITH THE ORIGINAL BEARING TREES OF:

15" MAPLE 15" N44°W 24 LINKS

12" MAPLE N19°E 18 LINKS

1982 STIBBE SET 2-1/4" ALUMINUM PIPE WITH CAP


2019 RUSCH HAD FOUND THE ALUMINUM CAP AND SET THE RIGHT OF WAY PIPE ON MAP NO 11062

2023 I FOUND THE RIGHT OF WAY PIPE AND SET A

BERNTSEN NAIL 33.00 FEET WEST ON THE EXTENSION OF

THE EAST - WEST 1/4 LINE OF SECTION 15 AND SET ADDITIONAL TIES

● = LOCATION OF CORNER

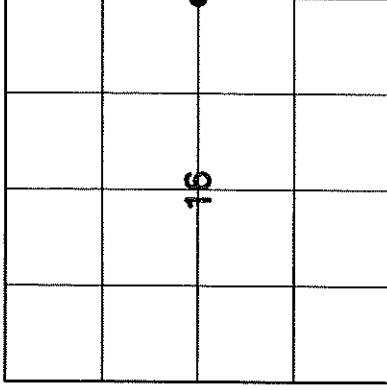


SECTION 16
TOWNSHIP 30 NORTH, RANGE 11 EAST
TOWN OF ROLLING
LANGLADE COUNTY, WISCONSIN

CORNER WAS: (CHECK ALL THAT APPLY)

- ☐ RESTORED THROUGH ACCEPTANCE OF AN OBLITERATED EVIDENCE LOCATION
- ☒ RESTORED THROUGH ACCEPTANCE OF A FOUND PERPETUATED LOCATION
- ☐ CONSIDERED A LOST CORNER AND REESTABLISHED THROUGH LOST CORNER PROPORTIONATE METHODS (INCLUDE A PLAN VIEW DRAWING SHOWING DISTANCES AND DIRECTIONS TO OTHER PUBLIC LAND SURVEY CORNERS USED FOR PROPORTIONING AND DETERMINING THE CORNER LOCATION)
- ☐ RESTORED OR REESTABLISHED IN A LOCATION THAT DIFFERS FROM A PREVIOUS RESTORATION OR REESTABLISHMENT (INCLUDE A PLAN VIEW DRAWING AND INDICATE WHAT WAS SET AND/OR FOUND)
- ☐ CHECK IF THERE IS ADDITIONAL INFORMATION ON BACK

DESCRIBE THE MONUMENT AND ACCESSORIES USED TO PERPETUATE THE LOCATION OF THE CORNER. (INCLUDE A PLAN VIEW DRAWING AND INDICATE WHAT WAS SET AND/OR FOUND) ALSO INCLUDE FOUR TIES TO THE SECTION CORNER AND DESCRIPTION OF THE TIES.

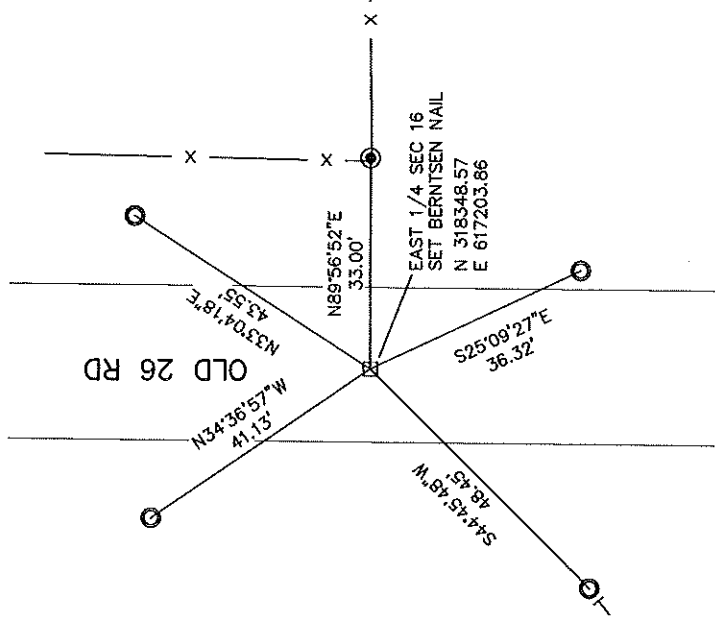

○ SET 3/4" X 30" RE-BAR WEIGHING 1.50 LBS/FT

● FD 1" I. PIPE

● FD WITNESS MONUMENT

BEARINGS REFERENCED TO THE LANGLADE COUNTY COORDINATE SYSTEM

T SET 6 FOOT WHITE T-POST




CHARLEY G. BRINKMEIER

(Type or print name) CERTIFY THAT THE CORNER LOCATION SHOWN ON THIS RECORD WAS DETERMINED BY ME OR UNDER MY DIRECTION AND CONTROL AND THAT THIS U.S. PUBLIC LAND SURVEY MONUMENT RECORD IS CORRECT AND COMPLETE TO THE BEST OF MY KNOWLEDGE AND BELIEF.


SIGNATURE

OCT 20 2023
DATE

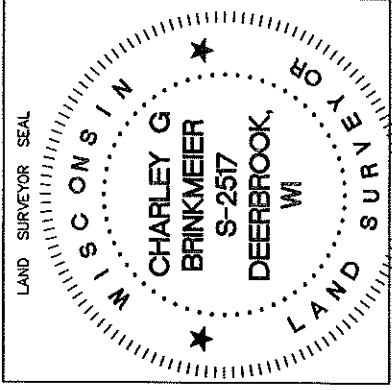

213 30-11

INDEX NO.

CERTIFIED LAND CORNER RESTORATION

Index No. K-13

State of Wisconsin }
County of Langlade } ss.

I Mark A. Stibbe, do hereby
certify that on the 7th day
of July, 1982, I found
evidence of the East 1/4
corner of Section 16
Township 30, North, Range
11 East, Fourth Principal Meridian,
as described hereon; and that from this evidence
I established a new monument and accessories
as described hereon to perpetuate the original
location of this corner.

Resident witnesses:



.....
.....
.....

History of original corner establishment:
Post set by William Bradley in October, 1853.

Description of corner evidence found:
Found no evidence of existing monument. Set 2 1/4"
(outside diameter) x 42" aluminum pipe with cap
stamped as shown below. Pipe set at intersection
of fence lines with centerline of pavement.



Description of monument and accessories I established to perpetuate the original location of this corner.

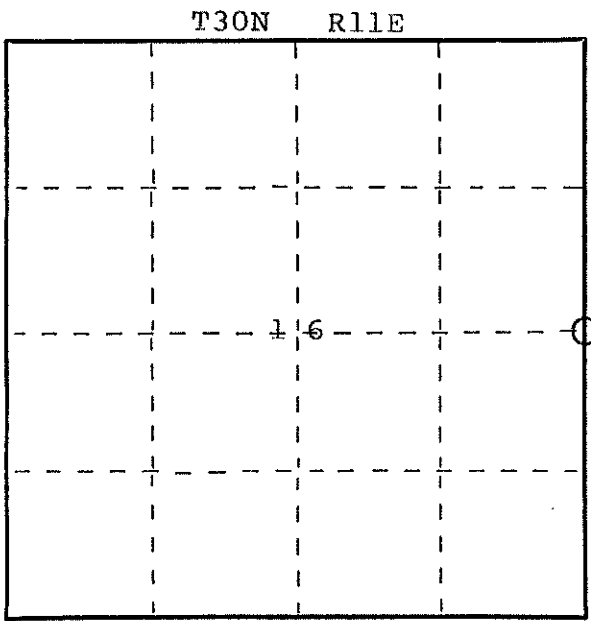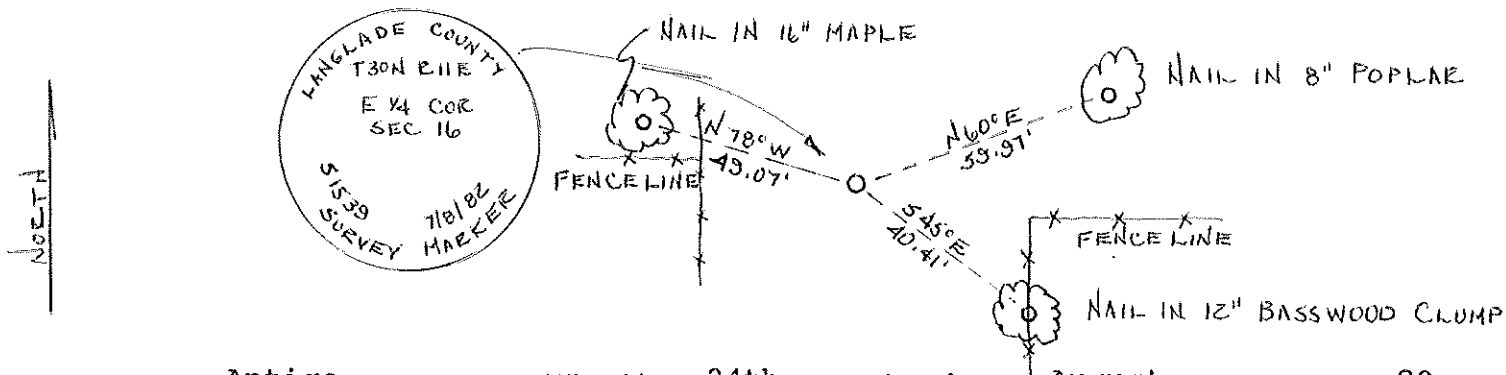

○ = Corner monument restored.

Dated at Antigo, Wis., this 24th day of August, 1982.

Signature Mark A. Stibbe Title Reg. Land Surveyor Registration No. 1539
(County Surveyor, Registered Land Surveyor, or other duly authorized official)

Office of Register of Deeds, County of....., I hereby certify that the within
instrument was filed in this office for record on the.....day of....., 19.....
at.....o'clock..... M.

.....
(Register of Deeds)

By.....Deputy

FORM 985 M. C. MILLER CO., MILWAUKEE
4301162000