

LANGLADE COUNTY
U.S. PUBLIC LAND CORNER RESTORATION

The Southeast corner of Section 34, T. 33 N., R. 9 E., Langlade County, WI.

Corner was: (check all that apply)

- ☐ Restored through acceptance of an obliterated evidence location.
☒ Restored through acceptance of a found perpetuated location.
☐ Determined to be lost and re-established through proportionate methods.
☐ Show bearings and distances to PLSS corners used for proportioning, and show original distances).
☐ Restored/recovered/re-established in a location that differs from a previously established position.
☐ (Show difference in plan view below).
☐ Check here if additional information is shown on the reverse side of this form.

4330934 0000

Describe record evidence, recovered physical evidence, occupational evidence, testimonial evidence and all other evidence considered in the recovery/restoration of the corner.

The original corner was established in 1859 by Hiram Fellows. Original bearing trees: birch, 8", S30W, 15 links; birch, 10", S60E, 15 links; hemlock, 10", N60E, 30 links and a birch, 10", N35W, 19 links. In 1909, Webley in FB126-70, identified both Ob't's. New: hemlock, 15, S58E, 77 1/2 links and a elm, 8, N 11 1/2E, 52 1/2 links. He set a stone, 6 x 8 x 18 with + on top. In 1977, former surveyor Kelly "located N.W. corner of Section 2, T.32 N. - R. 9 E. from control survey by Owens Illinois and from survey records of M. Hutchinson. Found property corner 33' north of section corner." He set a 1 1/4" iron pipe with R.R. spike at corner. 05/10/2006 D. Tiusty found RR trestle spike @ cl pavement. Set short ties to preserve location. Dug with County backhoe to search for Webley stone. Found nothing. Accepted location of RR trestle spike found as the best evidence of the corner.

Physical description of the monument set:

I found an existing RR trestle spike and removed it to dig for the stone. As the road is to be paved in the near future I did not set a marker for the corner at this time.



Describe the accessories used to perpetuate the corner. Include a plan view drawing and accessories found/set. Describe measuring point on bearing trees. Show any topographic features that would aid in future recovery of the corner.

LEGEND

- 3/4" x 30" rebar set flush
- 3/4" iron pipe found unless noted otherwise

Tie bearings are referenced to a compass reading in the vicinity of the corner.

FB 7-132

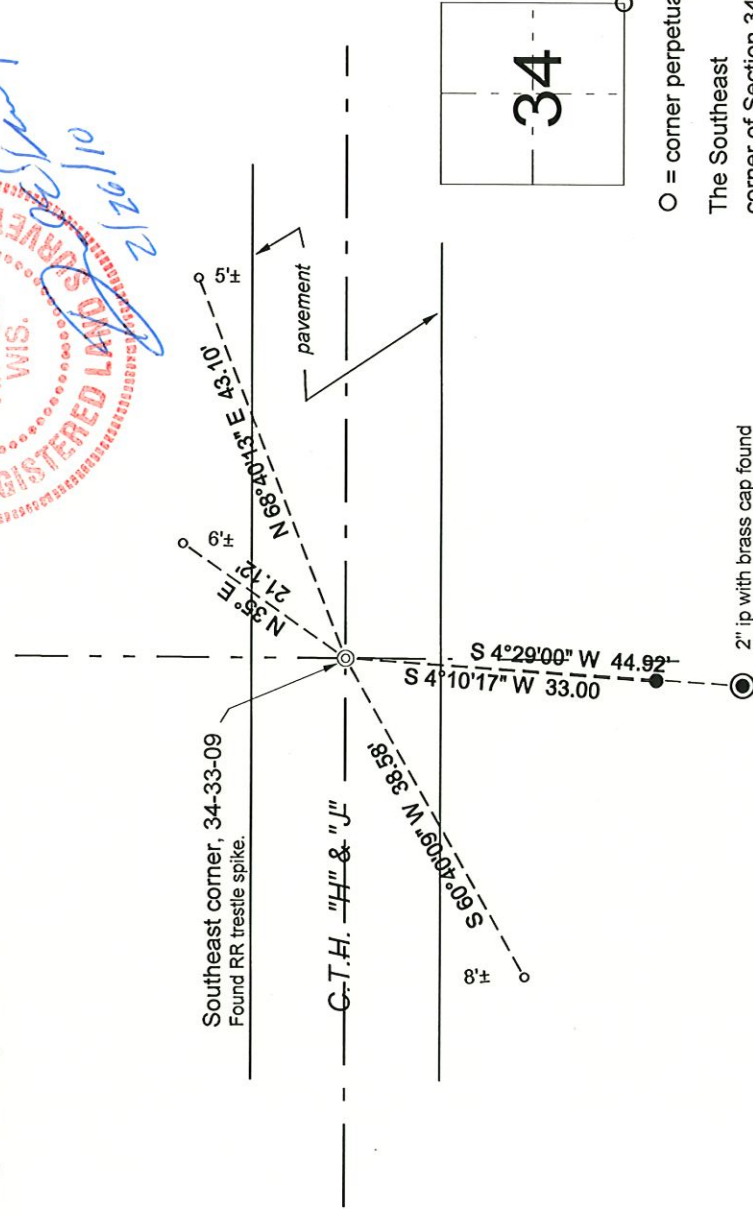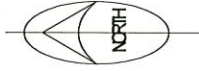

○ = corner perpetuated

The Southeast corner of Section 34, T. 33 N., R. 9 E., Langlade County, WI

I, David E. Tiusty, Registered Land Surveyor, as Langlade County Surveyor, certify that the corner location on this record was determined by me and that this U.S. Public Land Survey Monument Record is correct to the best of my knowledge and belief.

Index No.


Z17 33-09

FORM 985 R. C. MILLER CO., MILWAUKEE

State of Wisconsin }
County of LANGLADE } ss.

I WILLIAM F. KELLY, do hereby
certify that on the 26TH day
of SEPTEMBER, 1977, I found
evidence of the SECTION
corner of SECTIONS 2, 3, 34 & 35
Township 32 & 33, North, Range
R. 9E, Fourth Principal Meridian,
as described hereon; and that from this evidence
I established a new monument and accessories
as described hereon to perpetuate the original
location of this corner.


Resident witnesses:

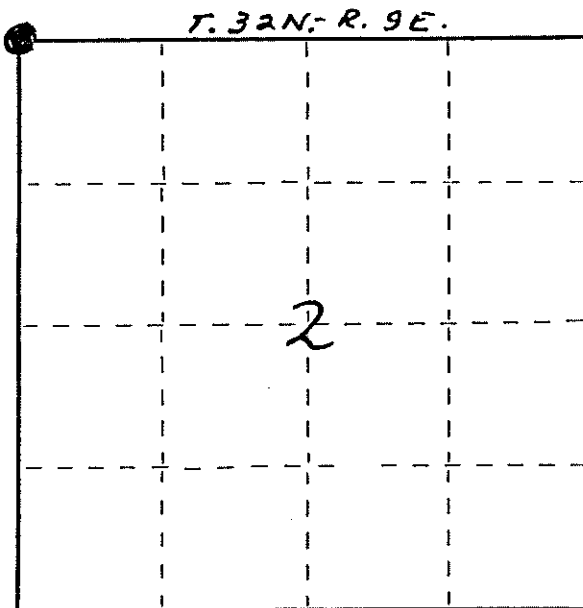

○ = Corner monument restored.

CERTIFIED LAND CORNER RESTORATION

History of original corner establishment:

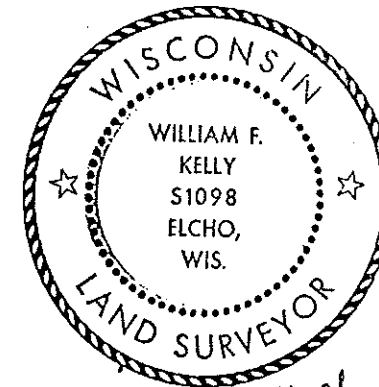

Index No. 20-17


33-9

William F. Kelly 9-26-77

Description of corner evidence found:

LOCATED N.W. CORNER SECTION 2 T. 32N. - R. 9E. FROM CONTROL SURVEY BY
OWENS ILLINOIS AND FROM SURVEY RECORDS OF M. HUTCHINSON.
FOUND PROPERTY CORNER 33' NORTH OF SECTION CORNER.

Description of monument and accessories I established to perpetuate the original location of this corner.

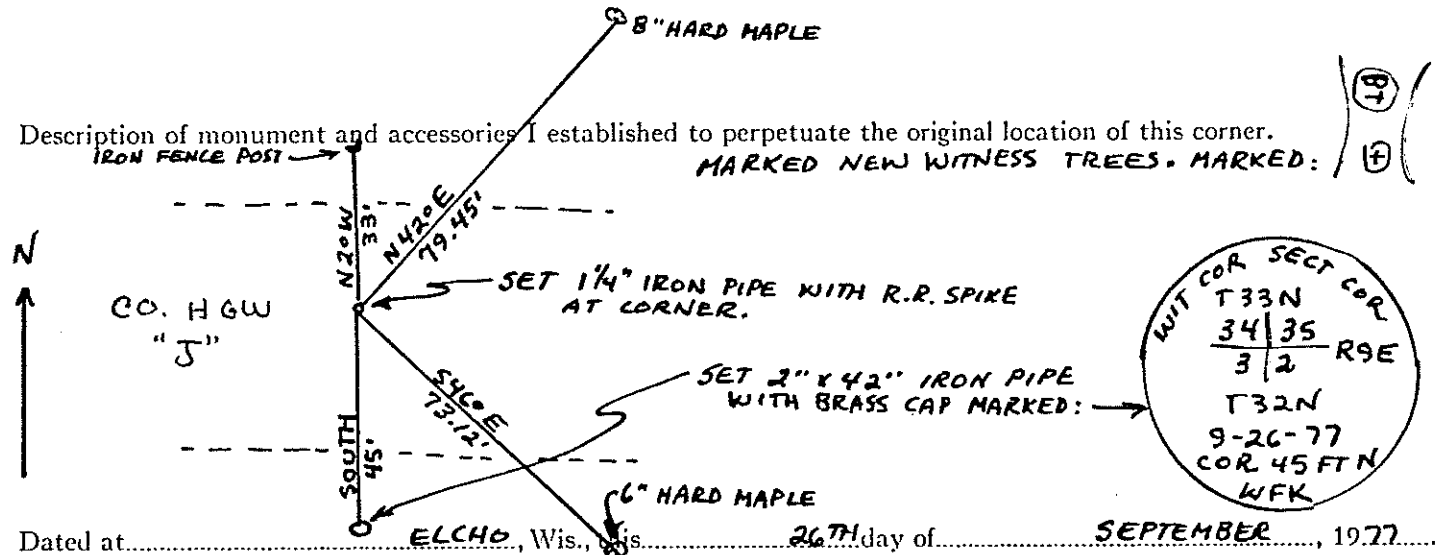

Dated at ELCHO, Wis., Wis. 26TH day of SEPTEMBER, 1977.

Signature William F. Kelly Title REGISTERED LAND SURVEYOR Registration No. S1098
(County Surveyor, Registered Land Surveyor, or other duly authorized official)

Office of Register of Deeds, County of _____, I hereby certify that the within
instrument was filed in this office for record on the _____ day of _____, 19____
at _____ o'clock _____ M.

(Register of Deeds)

By _____ Deputy