


RECORD # 11201
LANGLADE COUNTY SURVEYORS OFFICE
DATE FILED: 8/13/25 BY: D.T.

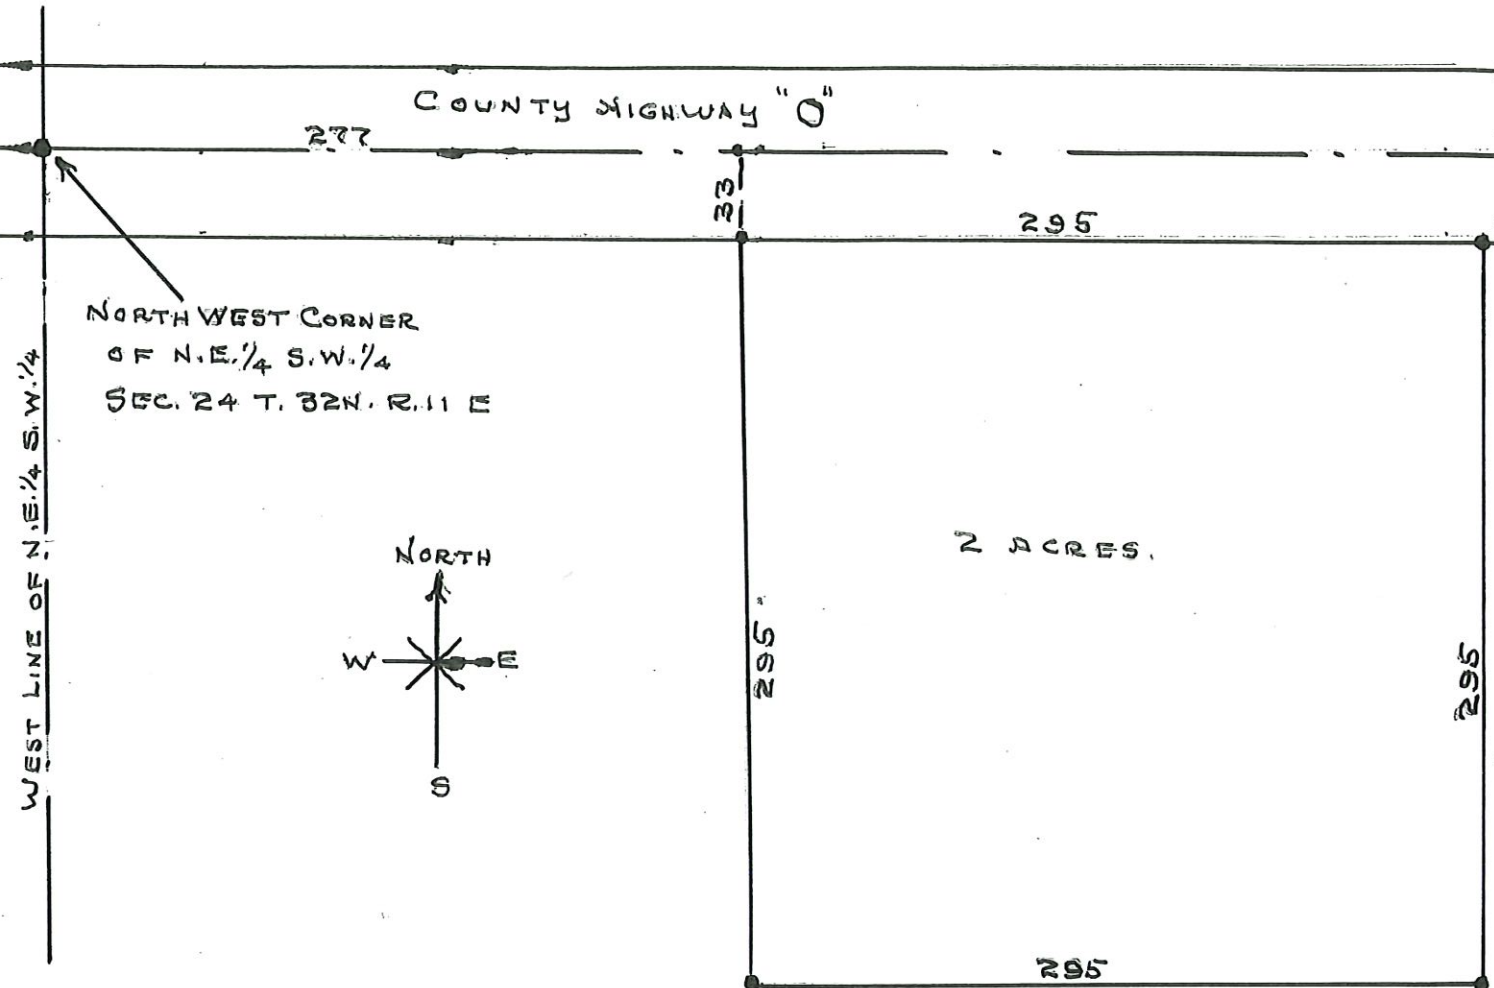

A PART OF N.E. 1/4 S.W. 1/4 SEC. 24
T. 32 N. R. 11 E. DESCRIBED AS:-
STARTING AT THE NORTHWEST CORNER
OF SAID FORTY, THENCE EAST ALONG
THE NORTH LINE OF SAID FORTY FOR
277 FEET, THENCE SOUTH FOR 33
FEET TO THE SOUTH LINE OF COUNTY
HIGHWAY "O", PLACE OF BEGINNING:-
THENCE SOUTH FOR 295 FEET,
THENCE EAST FOR 295 FEET,
THENCE NORTH FOR 295 FEET TO
THE SOUTH LINE OF HIGHWAY "O", THENCE
WEST ALONG THE SOUTH LINE OF
HIGHWAY "O" FOR 295 FEET TO THE
PLACE OF BEGINNING. CONTAINING
2 ACRES.

SURVEY JUNE 23-67
D/way CLK S-657