
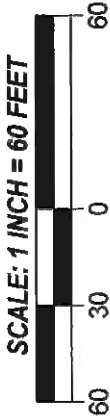


PLAT OF SURVEY

PART OF THE SE1/4 NW1/4, SECTION 15, T31N-R13E,
TOWN OF EVERGREEN, LANGLADE COUNTY, WISCONSIN

BEARINGS REFERENCED TO THE LANGLADE COUNTY COORDINATE SYSTEM
GRID. THE EAST-WEST 1/4 LINE OF SECTION 15, BEARS S88°02'13"E.

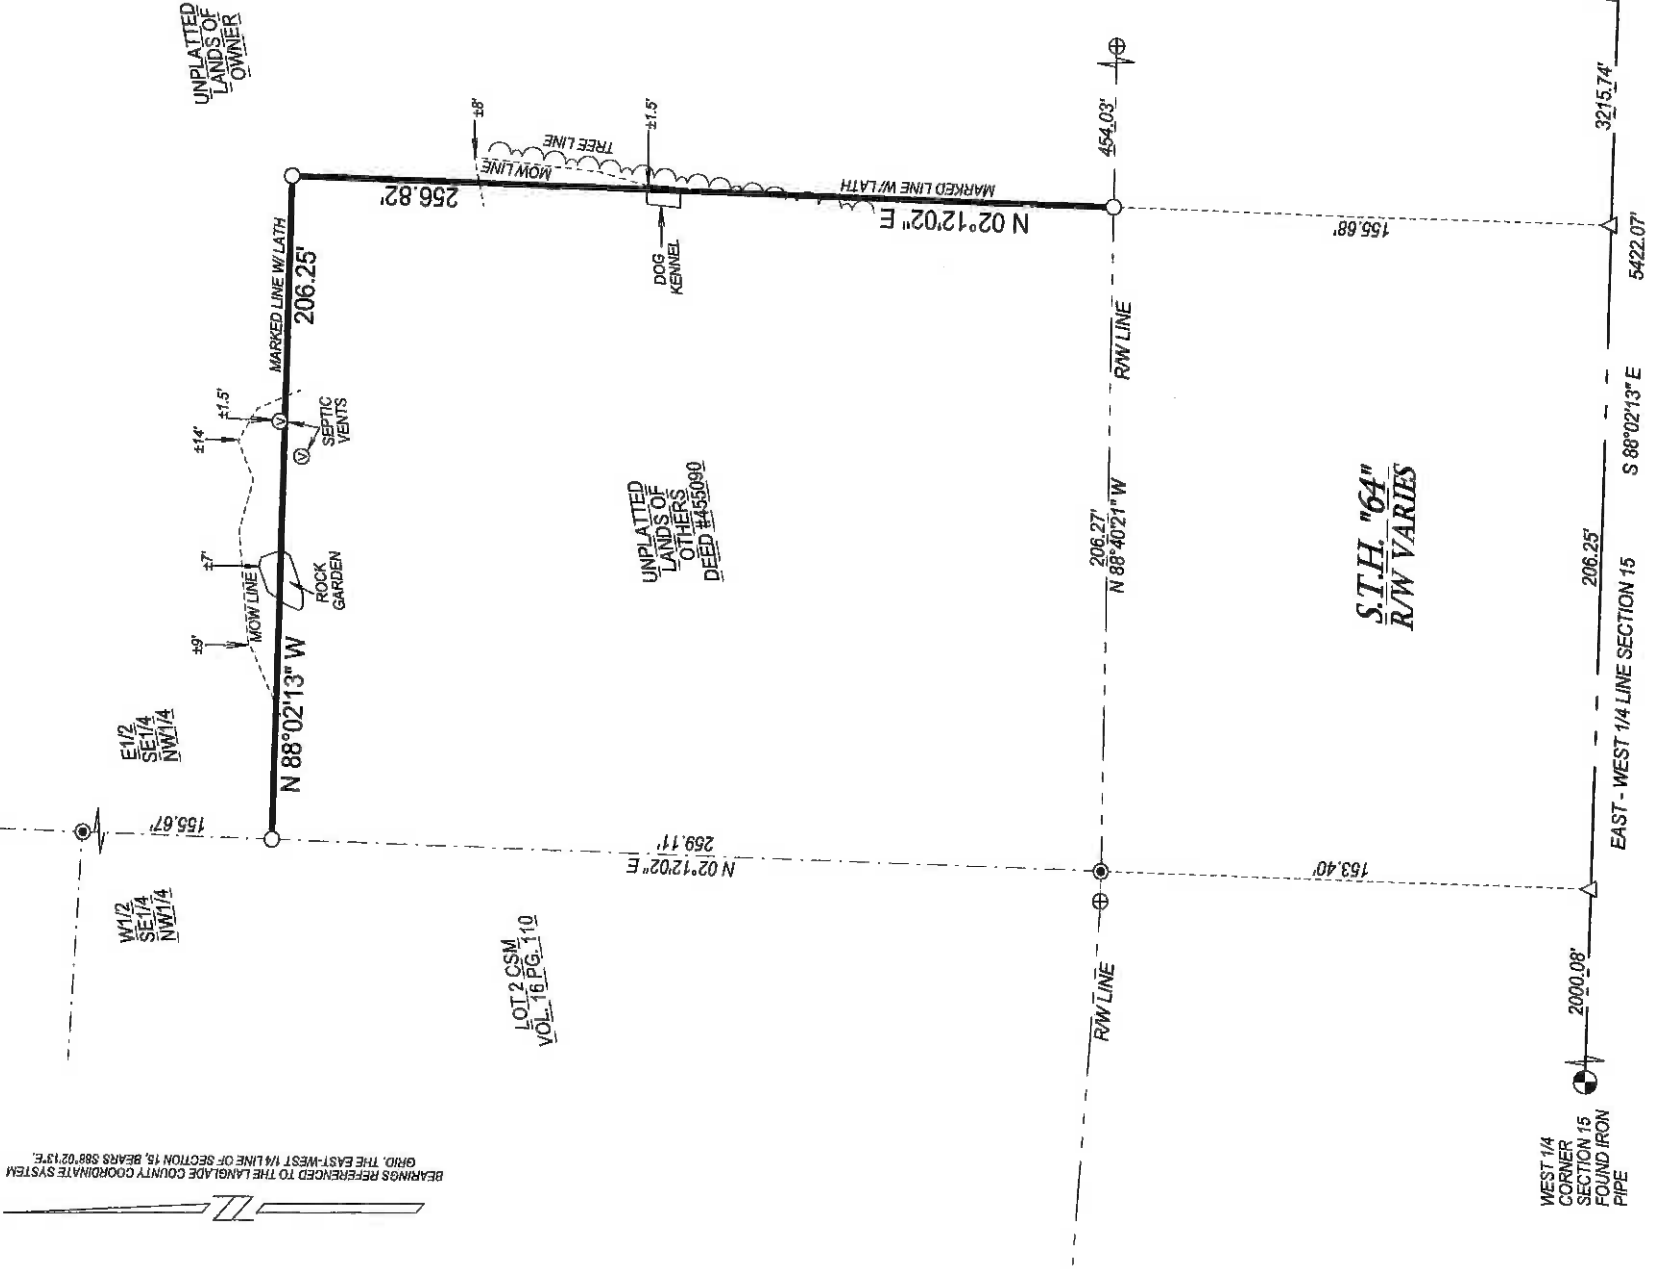

LEGEND

- △ COMPUTED POINT
- ⊕ FOUND RW POST
- FOUND 1" IRON PIPE
- SET 0.75" O.D. X 20" LONG REBAR WEIGHING 1.50 LBL/F

HOFFMAN LAND SURVEYING LLC
W14215 COUNTY ROAD M
TIGERTON, WI 54486
(715)853-4634
PROJECT # 25-7099
FIELDWORK COMPLETED: 11/04/2025



I, Michael J. Hoffman, Professional Land Surveyor, do hereby certify:
That I have surveyed and mapped by the order of Chris Arrowood, a
part of the SE1/4 NW1/4, Section 15, T31N-R13E.

Described as follows:

Commencing at the West 1/4 Corner of Section 15; Thence
S88°02'13"E, along the East-West 1/4 line of said Section, 2206.33
feet; Thence N02°12'02"E, 155.68 feet to the Point of Beginning;
Thence continuing N02°12'02"E, 256.82 feet; Thence N88°02'13"W,
206.25 feet to the Point of Termination.

That this survey was for the purpose of locating certain property
boundaries only. Other geographical features were not mapped.

That this is a true and correct representation of the boundaries
surveyed to the best of my knowledge and belief and that I have
complied with the provisions of Chapter AE-7 of the Wisconsin
Administrative Code.

RECORD # 11213
LANGLADE COUNTY SURVEYORS OFFICE
DATE FILED: 11/19/25 BY: D.T.