


PLAT OF SURVEY

OF A CERTIFIED SURVEY MAP RECORDED IN VOL. 2 ON PAGE 126 OF CERTIFIED SURVEY MAPS IN LANGLADE COUNTY RECORDS, BEING A PART OF THE NE 1/4 OF THE SE 1/4 OF SECTION 14, TOWNSHIP 34 NORTH, RANGE 12 EAST.

PREPARED FOR: MR. & MRS. WILLIAM WALTERS

I HEREBY CERTIFY THAT THIS SURVEY IS CORRECT AND TO THE BEST OF MY KNOWLEDGE AND BELIEF ACCORDING TO THE FOUND ORIGINAL MONUMENTATION

*Wayne G. Dobbratz* 10/16/90


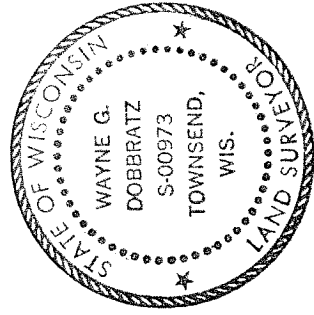


**LEGEND**  
 ○ DENOTES DROVE A 1" DIA. IRON PIPE  
 ● DENOTES FOUND A 1" DIA. IRON PIPE.

NOTE! BEARINGS SHOWN HEREON ARE BASED UPON A RECORDED BEARING OF N.86°-14'-04"E. ALONG THE SOUTH LINE OF THE C.S.M. RECORDED IN VOL. 2 ON PAGE 126.

TABLE OF ACREAGE

67,422.22 SQ. FT. = 1.548 AC'S. GROSS AREA IN THIS SURVEY AS MONUMENTED.

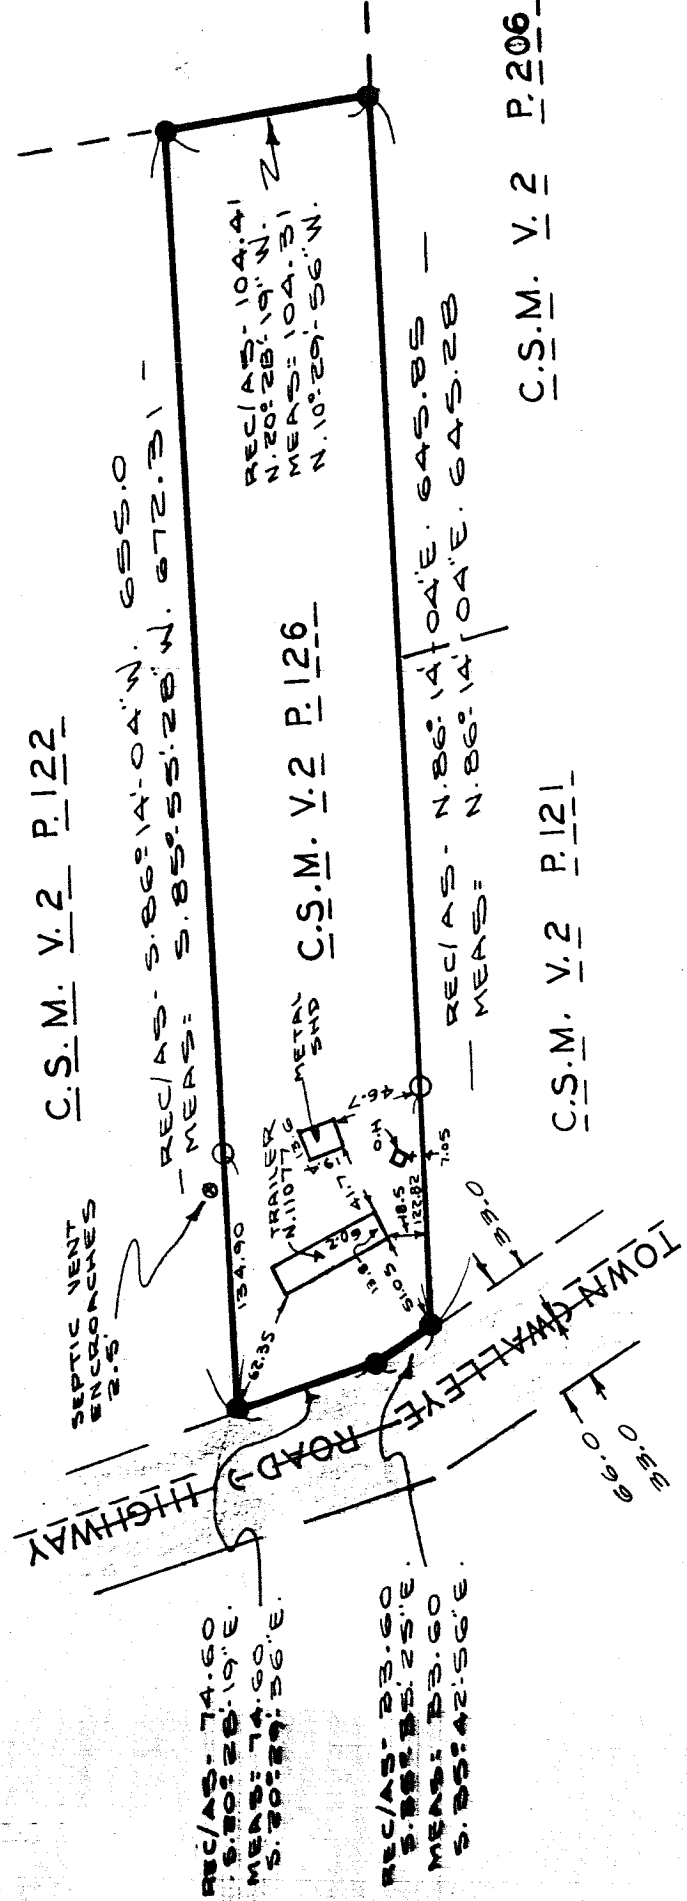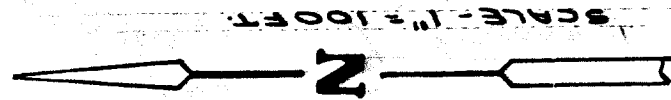

C.S.M. V. 2 P. 115

RECORD # 20018  
 LANGLADE COUNTY SURVEYORS OFFICE  
 DATE FILED: 6/4/93 BY: D.T.