



PROJECT CODE		FEDERAL DIVISION OFFICE	SHEET NUMBER
34.1	9.2	21.30 AUX.7.1	4

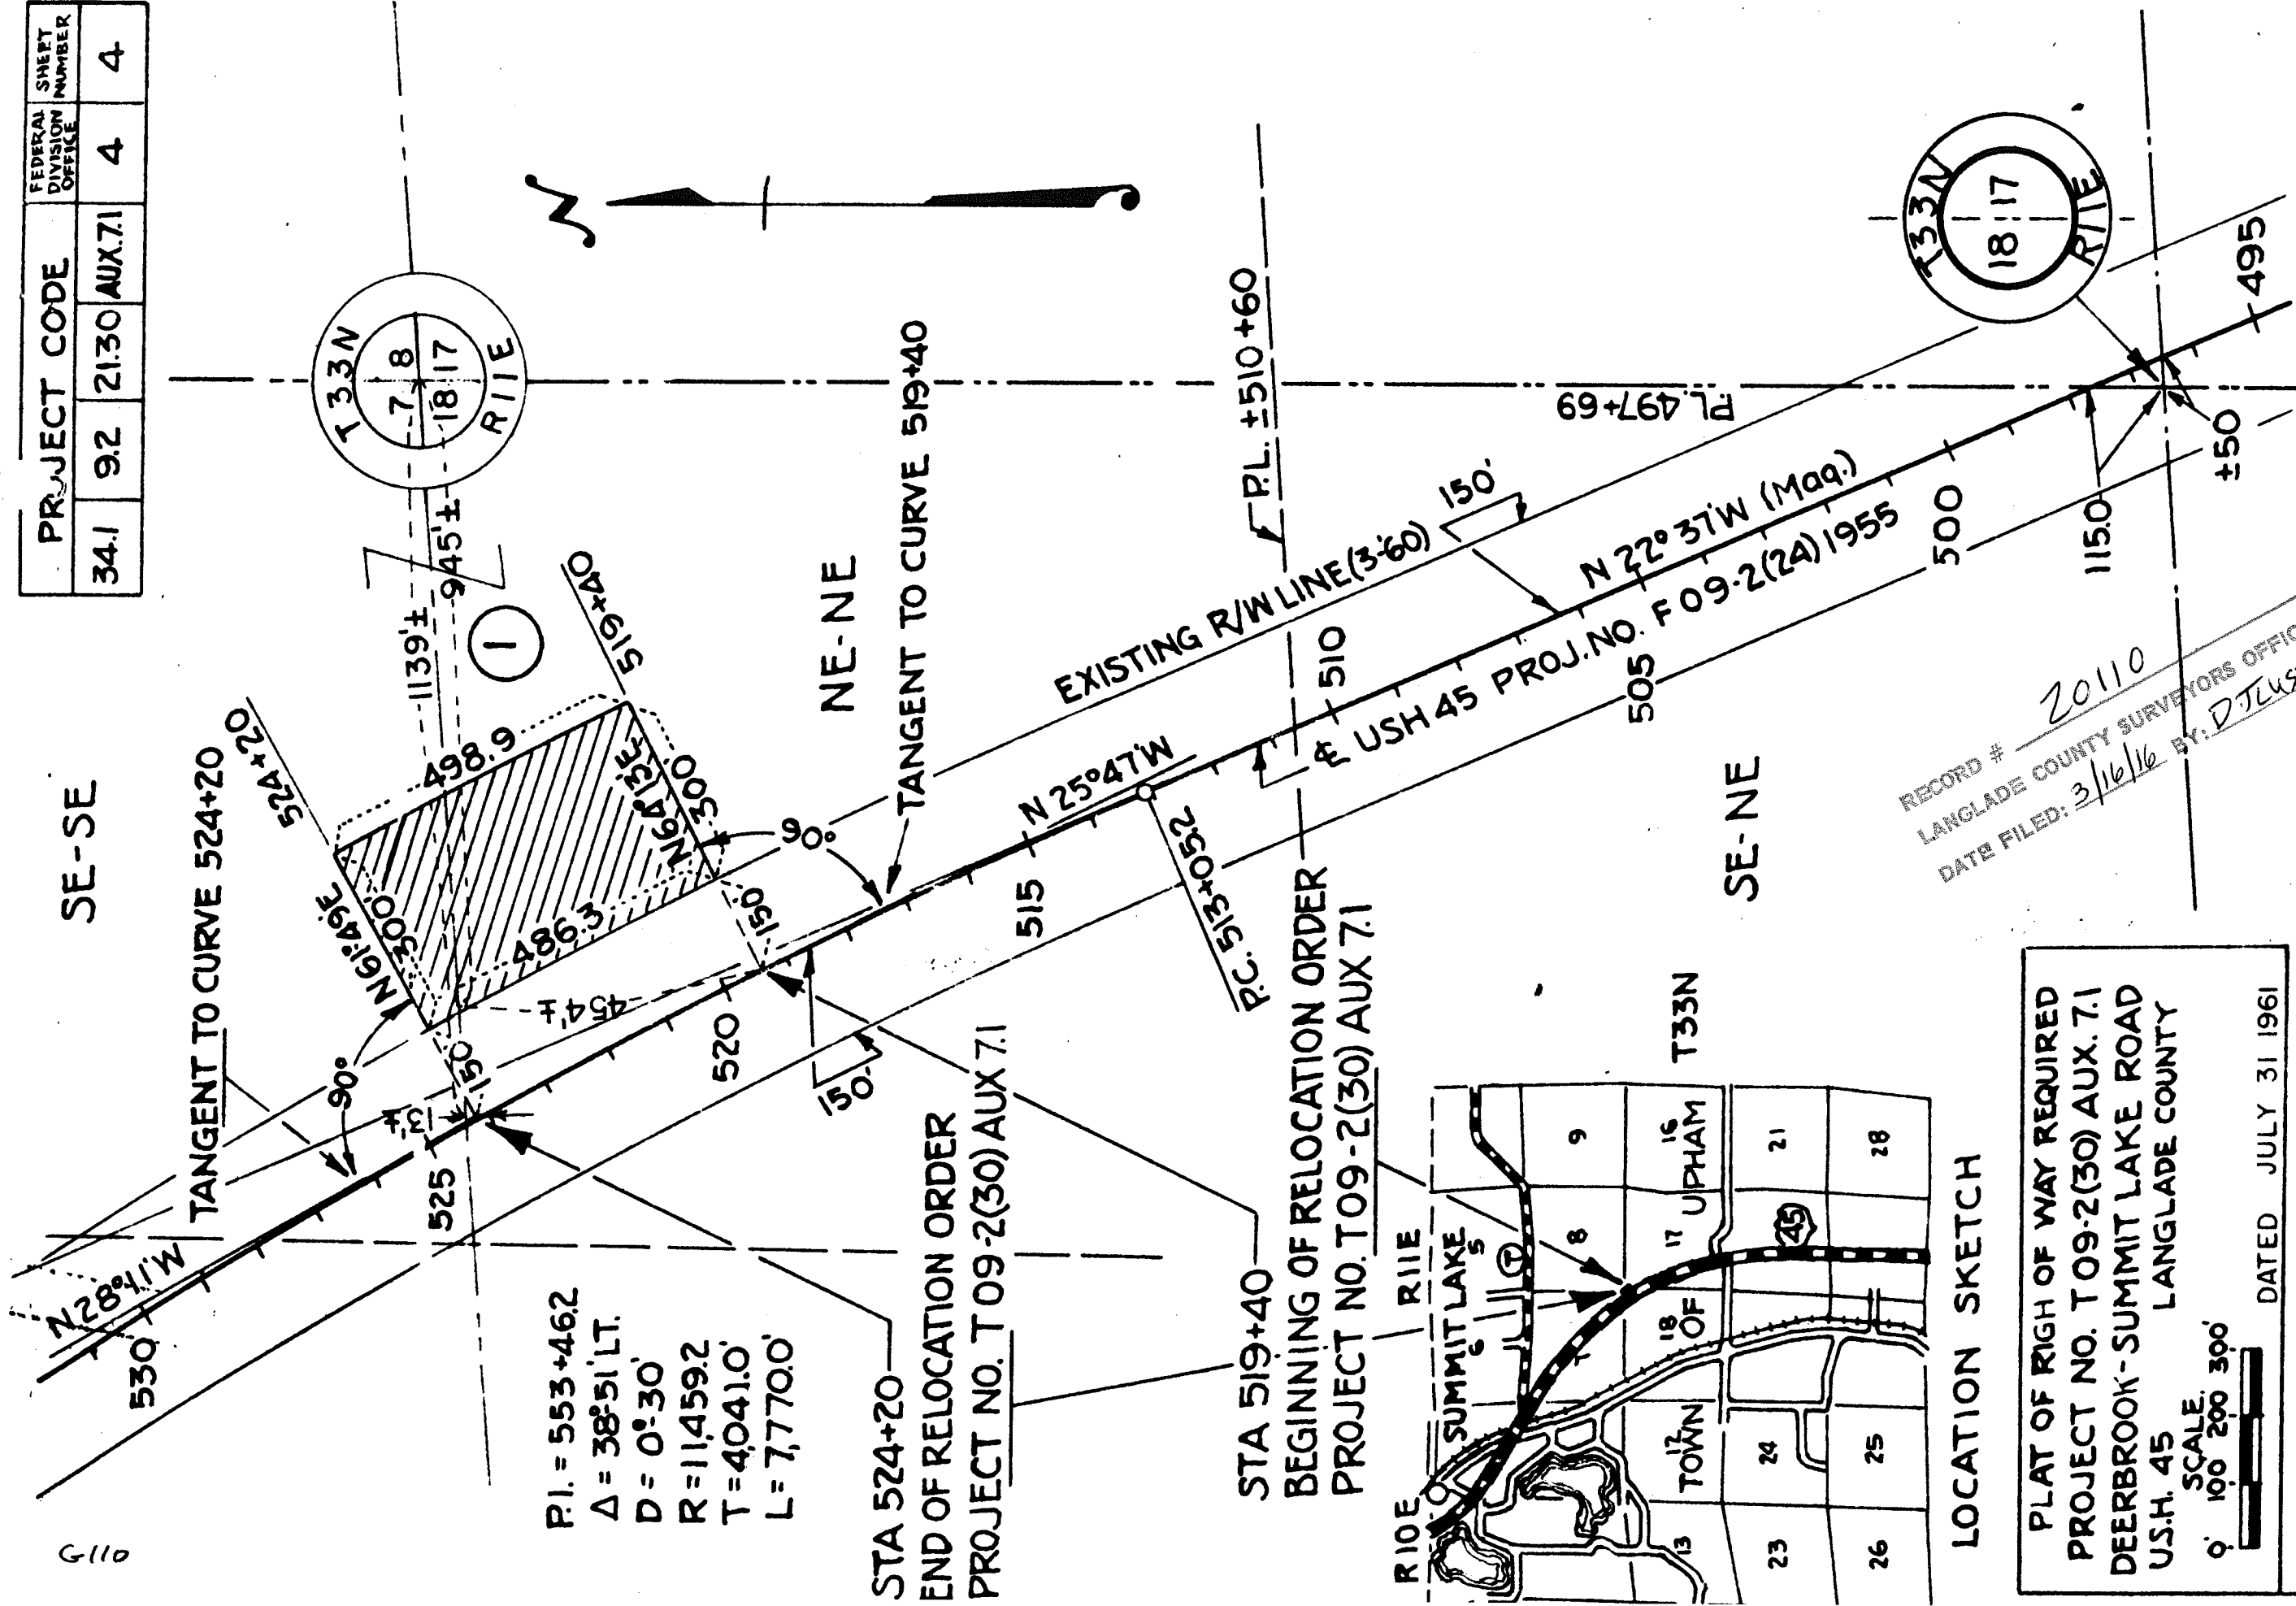

P.I. = 553+46.2  
 $\Delta = 38^\circ 51' \text{ LT.}$   
 $D = 0^\circ 30'$   
 $R = 11,459.2$   
 $T = 4,041.0'$   
 $L = 7,770.0'$

STA 524+20  
 END OF RELOCATION ORDER  
 PROJECT NO. T 09-2(30) AUX 7.1

STA 519+40  
 BEGINNING OF RELOCATION ORDER  
 PROJECT NO. T 09-2(30) AUX 7.1

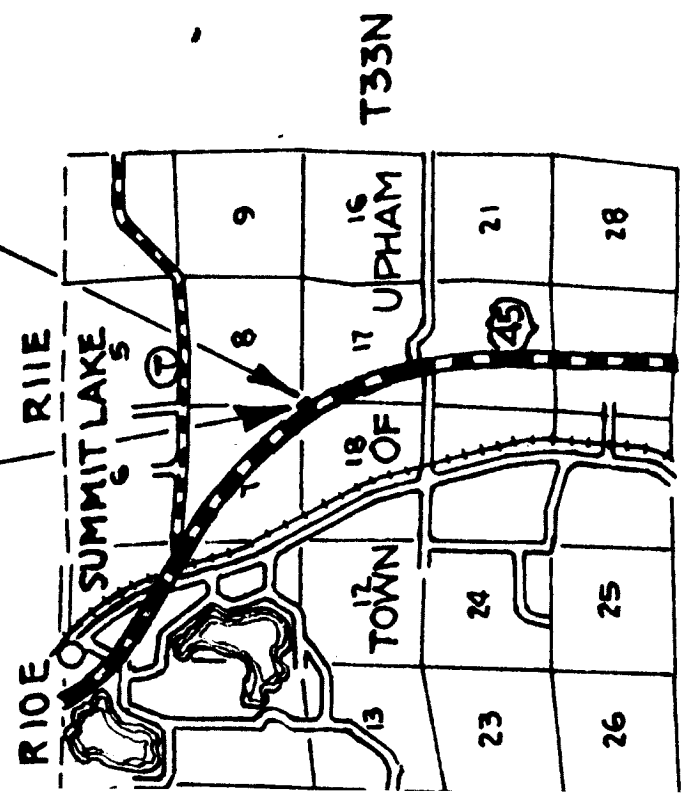

LOCATION SKETCH

PLAT OF RIGHT OF WAY REQUIRED  
 PROJECT NO. T 09-2(30) AUX. 7.1  
 DEERBROOK-SUMMIT LAKE ROAD  
 U.S.H. 45  
 LANGLADE COUNTY

SCALE:  
 0' 100' 200' 300'

DATED JULY 31 1961

RECORD # 20110  
 LANGLADE COUNTY SURVEYORS OFFICE  
 DATE FILED: 3/16/16 BY: DJL/STY

PAR NO.	OWNER	DESCRIPTION	ACRES REQD	INT. REQ'D
1	PAUL JAMES MOYNIHAN	NE-NE SEC. 18 T33N R11E		
1	DITTO	SE-SE SEC. 7 T33N R11E		
		TOTAL	3.40	FEE TITLE