


COUNTY AND HIGHWAY	ROUTE	CLASS AND AGREEMENT		DIVISION OFFICE	SHEET NUMBER	TOTAL SHEETS
		STATE	FEDERAL			
34.1	9.2	21.4		WIS. 5N	4	

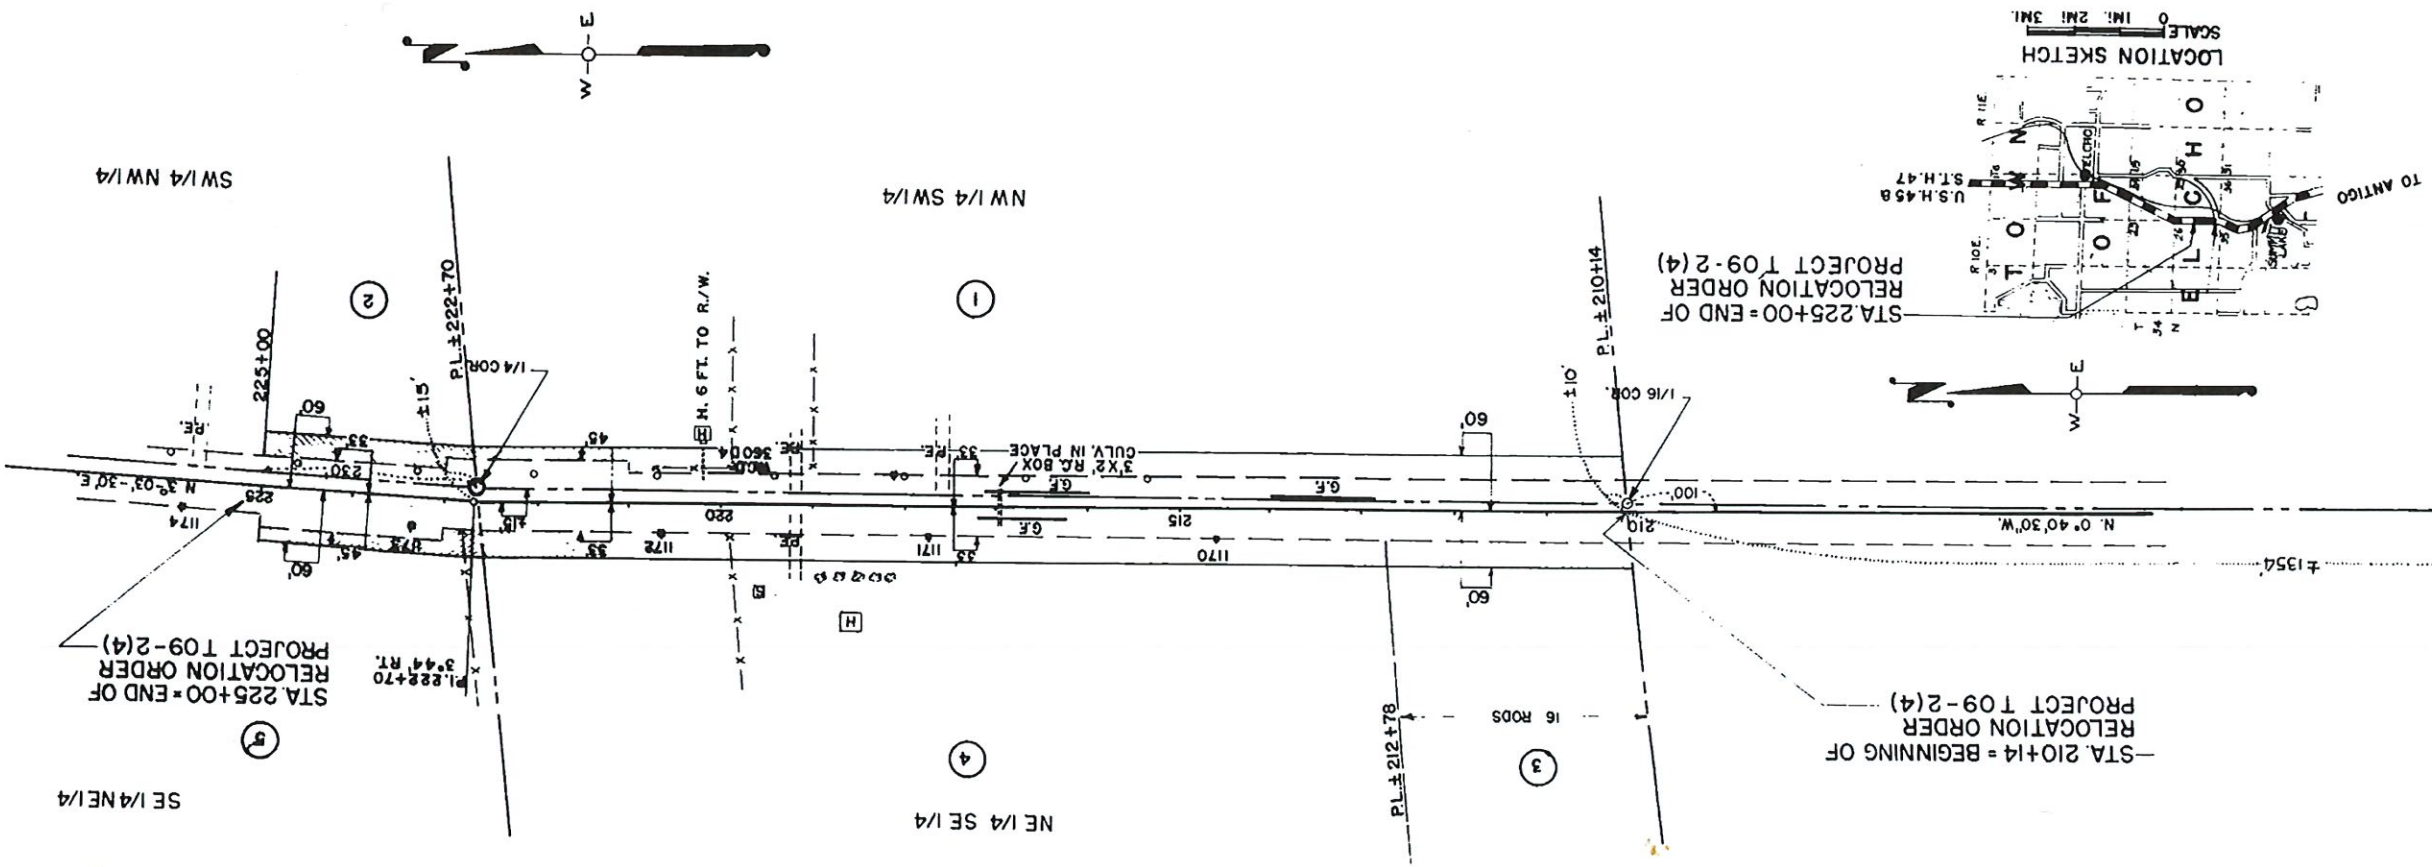

20153
RECORD
LANGLADE COUNTY SURVEYORS OFFICE
DATE FILED: 9/28/25 BY: D.T.

OWNER	ADDRESS	MORTGAGEE	ADDRESS	DESCRIPTION	ACRES REQUIRED	INTERESTS REQUIRED	PAR. NO.
LANGLADE COUNTY	ANTIGO WIS.	NONE					
OLIVER WILLIS & EVA WILLIS, HIS WIFE	SUMMIT LAKE, WIS.	ANTIGO LOAN & INVESTMENT CO.	ANTIGO WIS.	NW 1/4 SW 1/4	SEC. 25	13.4N RIDG	
ELI CIGEL	SUMMIT LAKE, WIS.	NONE					
EDWARD V. POZORSKI & CAROLYN, HIS WIFE, JT. TENANTS	SUPERIOR & 9TH AVE. ANTIGO	NONE					
PETER H. RASMUSSEN	ELCHO, WIS.	NONE					
	SUMMIT LAKE, WIS.						

NOTE: ACQUIRE EASEMENTS FOR HIGHWAY PURPOSES EXCEPT AS OTHERWISE SPECIFIED.

STATE HIGHWAY COMMISSION OF WISCONSIN
PLAT OF RIGHT OF WAY REQUIRED
PROJECT T09-2(4)
ROAD
ANTIGO - ONEIDA COUNTY LINE
U.S.H. NO. 45
LANGLADE COUNTY
SCALE
0 100 200
LENGTH=0.281 MILES
DATE: JULY 27, 1964

FIELD NOTE BOOK 8193