
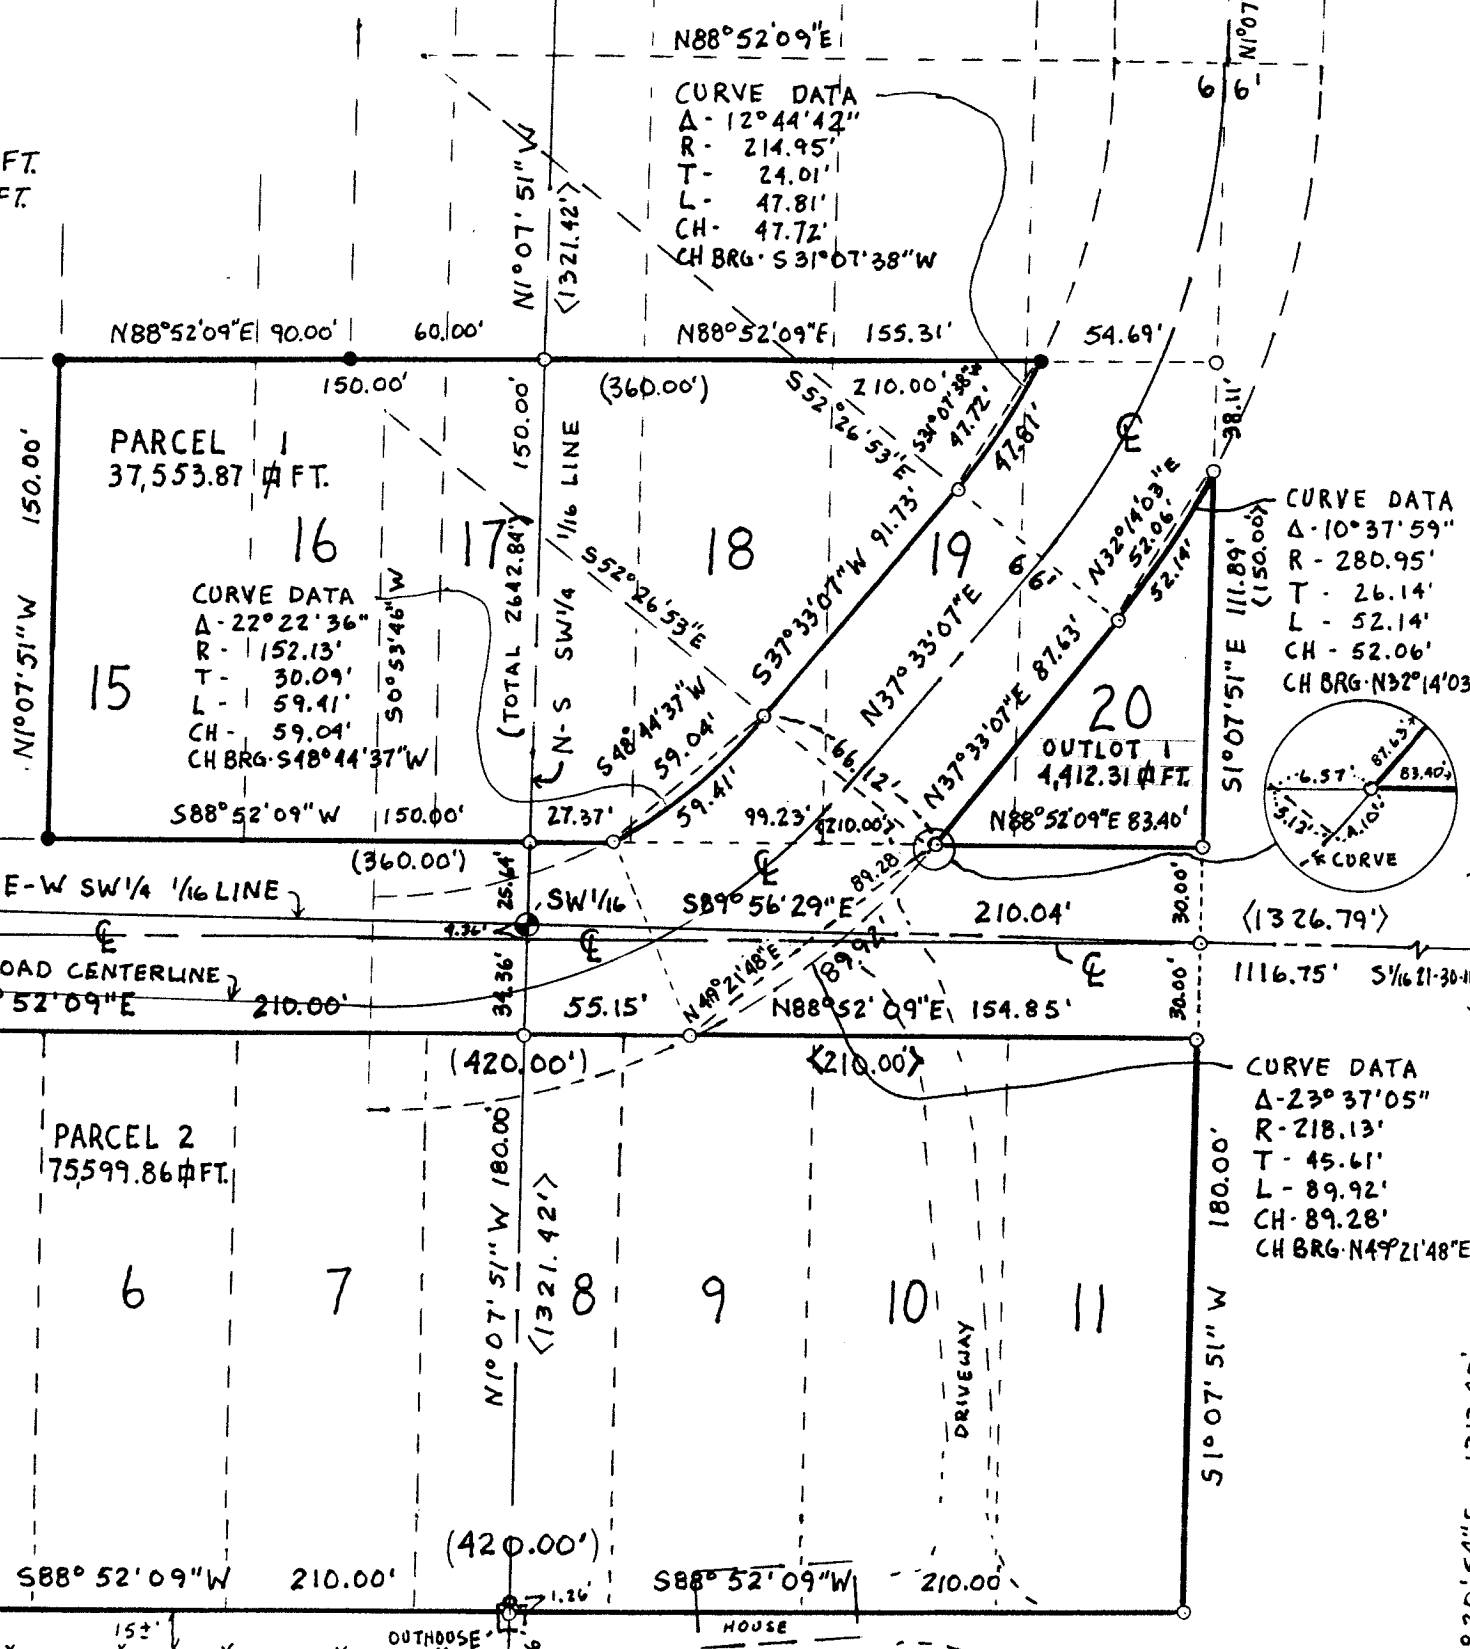


TIMBER WOLF LAND SURVEYING  
 DEAN WILLIAMS RLS-2468  
 JOSEPH WILSON  
 11-06-01      MAP# 2001-8A

(MAP 1 OF 2)


- LEGEND**
- ⊙ - FOUND 5/8" I.R.
  - - FOUND 3/4" I.P.
  - - SET 1 1/2" x 30" I.P. 1.68 LBS. FT.
  - ⊕ - SET 1 1/2" x 30" I.P. 1.68 LBS. FT.
  - <> OR ( ) TOTAL
  - ⊙ - FOUND 2" B.C. MON.

MAP OF SURVEY of:  
 ELMHURST PLAT  
 BLK. 13

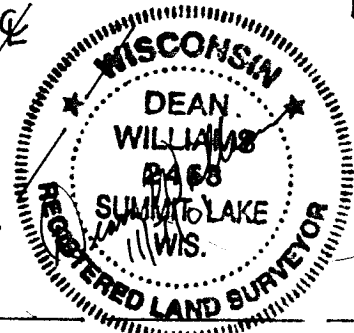


BEARINGS REFERENCED  
 TO THE E-W 1/16  
 LINE OF SECTION  
 21-30-11 ASSUMED  
 TO BEAR:  
 S89° 56' 29" E

TIMBER WOLF  
 LAND SURVEYING  
 DEAN WILLIAMS RLS-2468  
 715-275-4322

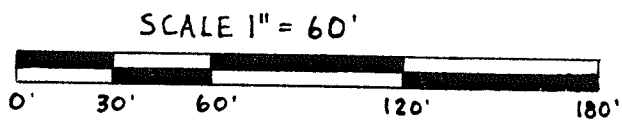

JOSEPH WILSON OWNS: BLK 19, ALSO, AND BLK. 20.

RECORD 331.64 20205  
 LANGLADE COUNTY SURVEYORS OFFICE  
 DATE FILED: 11/19/01 BY: D. TUSZY

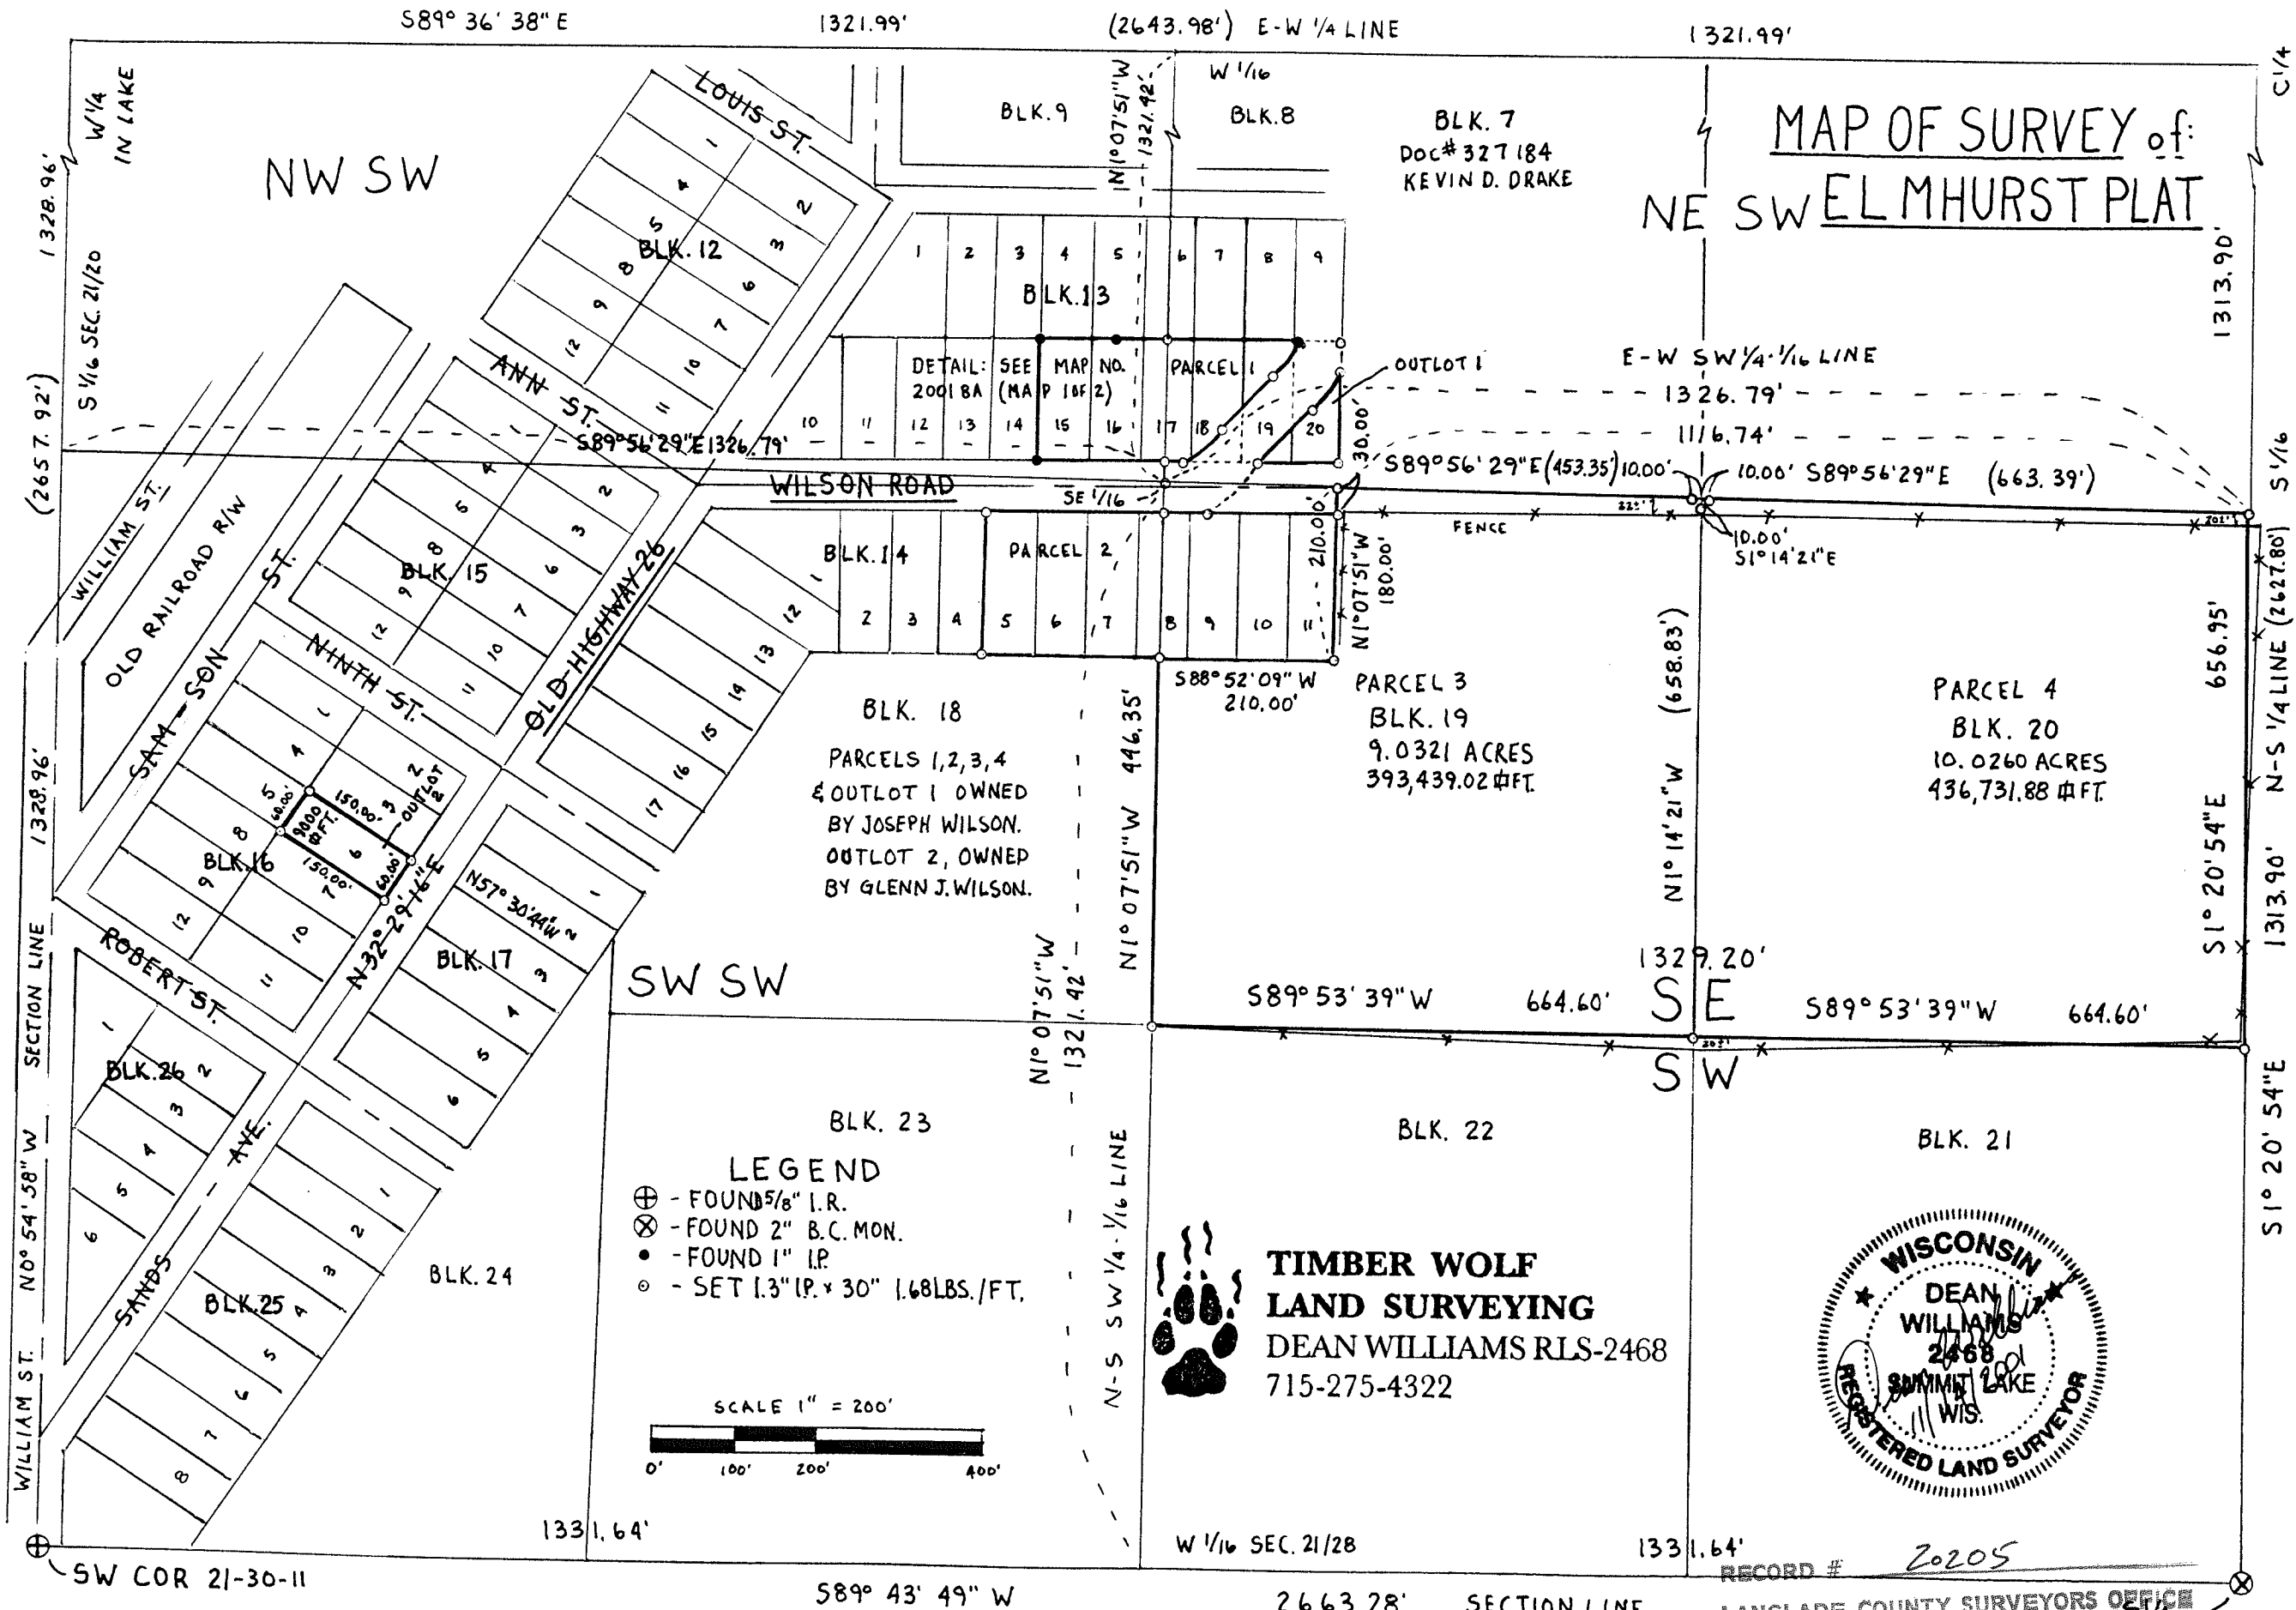

BEARINGS REFERENCED TO THE E-W 1/16 LINE OF SECTION 21 T30N, R11E, ASSUMED TO BEAR: S89°56'29"E



TIMBER WOLF LAND SURVEYING  
 DEAN WILLIAMS RLS-2468  
 JOSEPH WILSON  
 11-14-01 MAP # 2001-8B (MAP 2 OF 2)

