


# MAP OF SURVEY OF THE SE1/4-SE1/4 SEC. 22, T.34N., R.12E. TOWN OF AINSWORTH

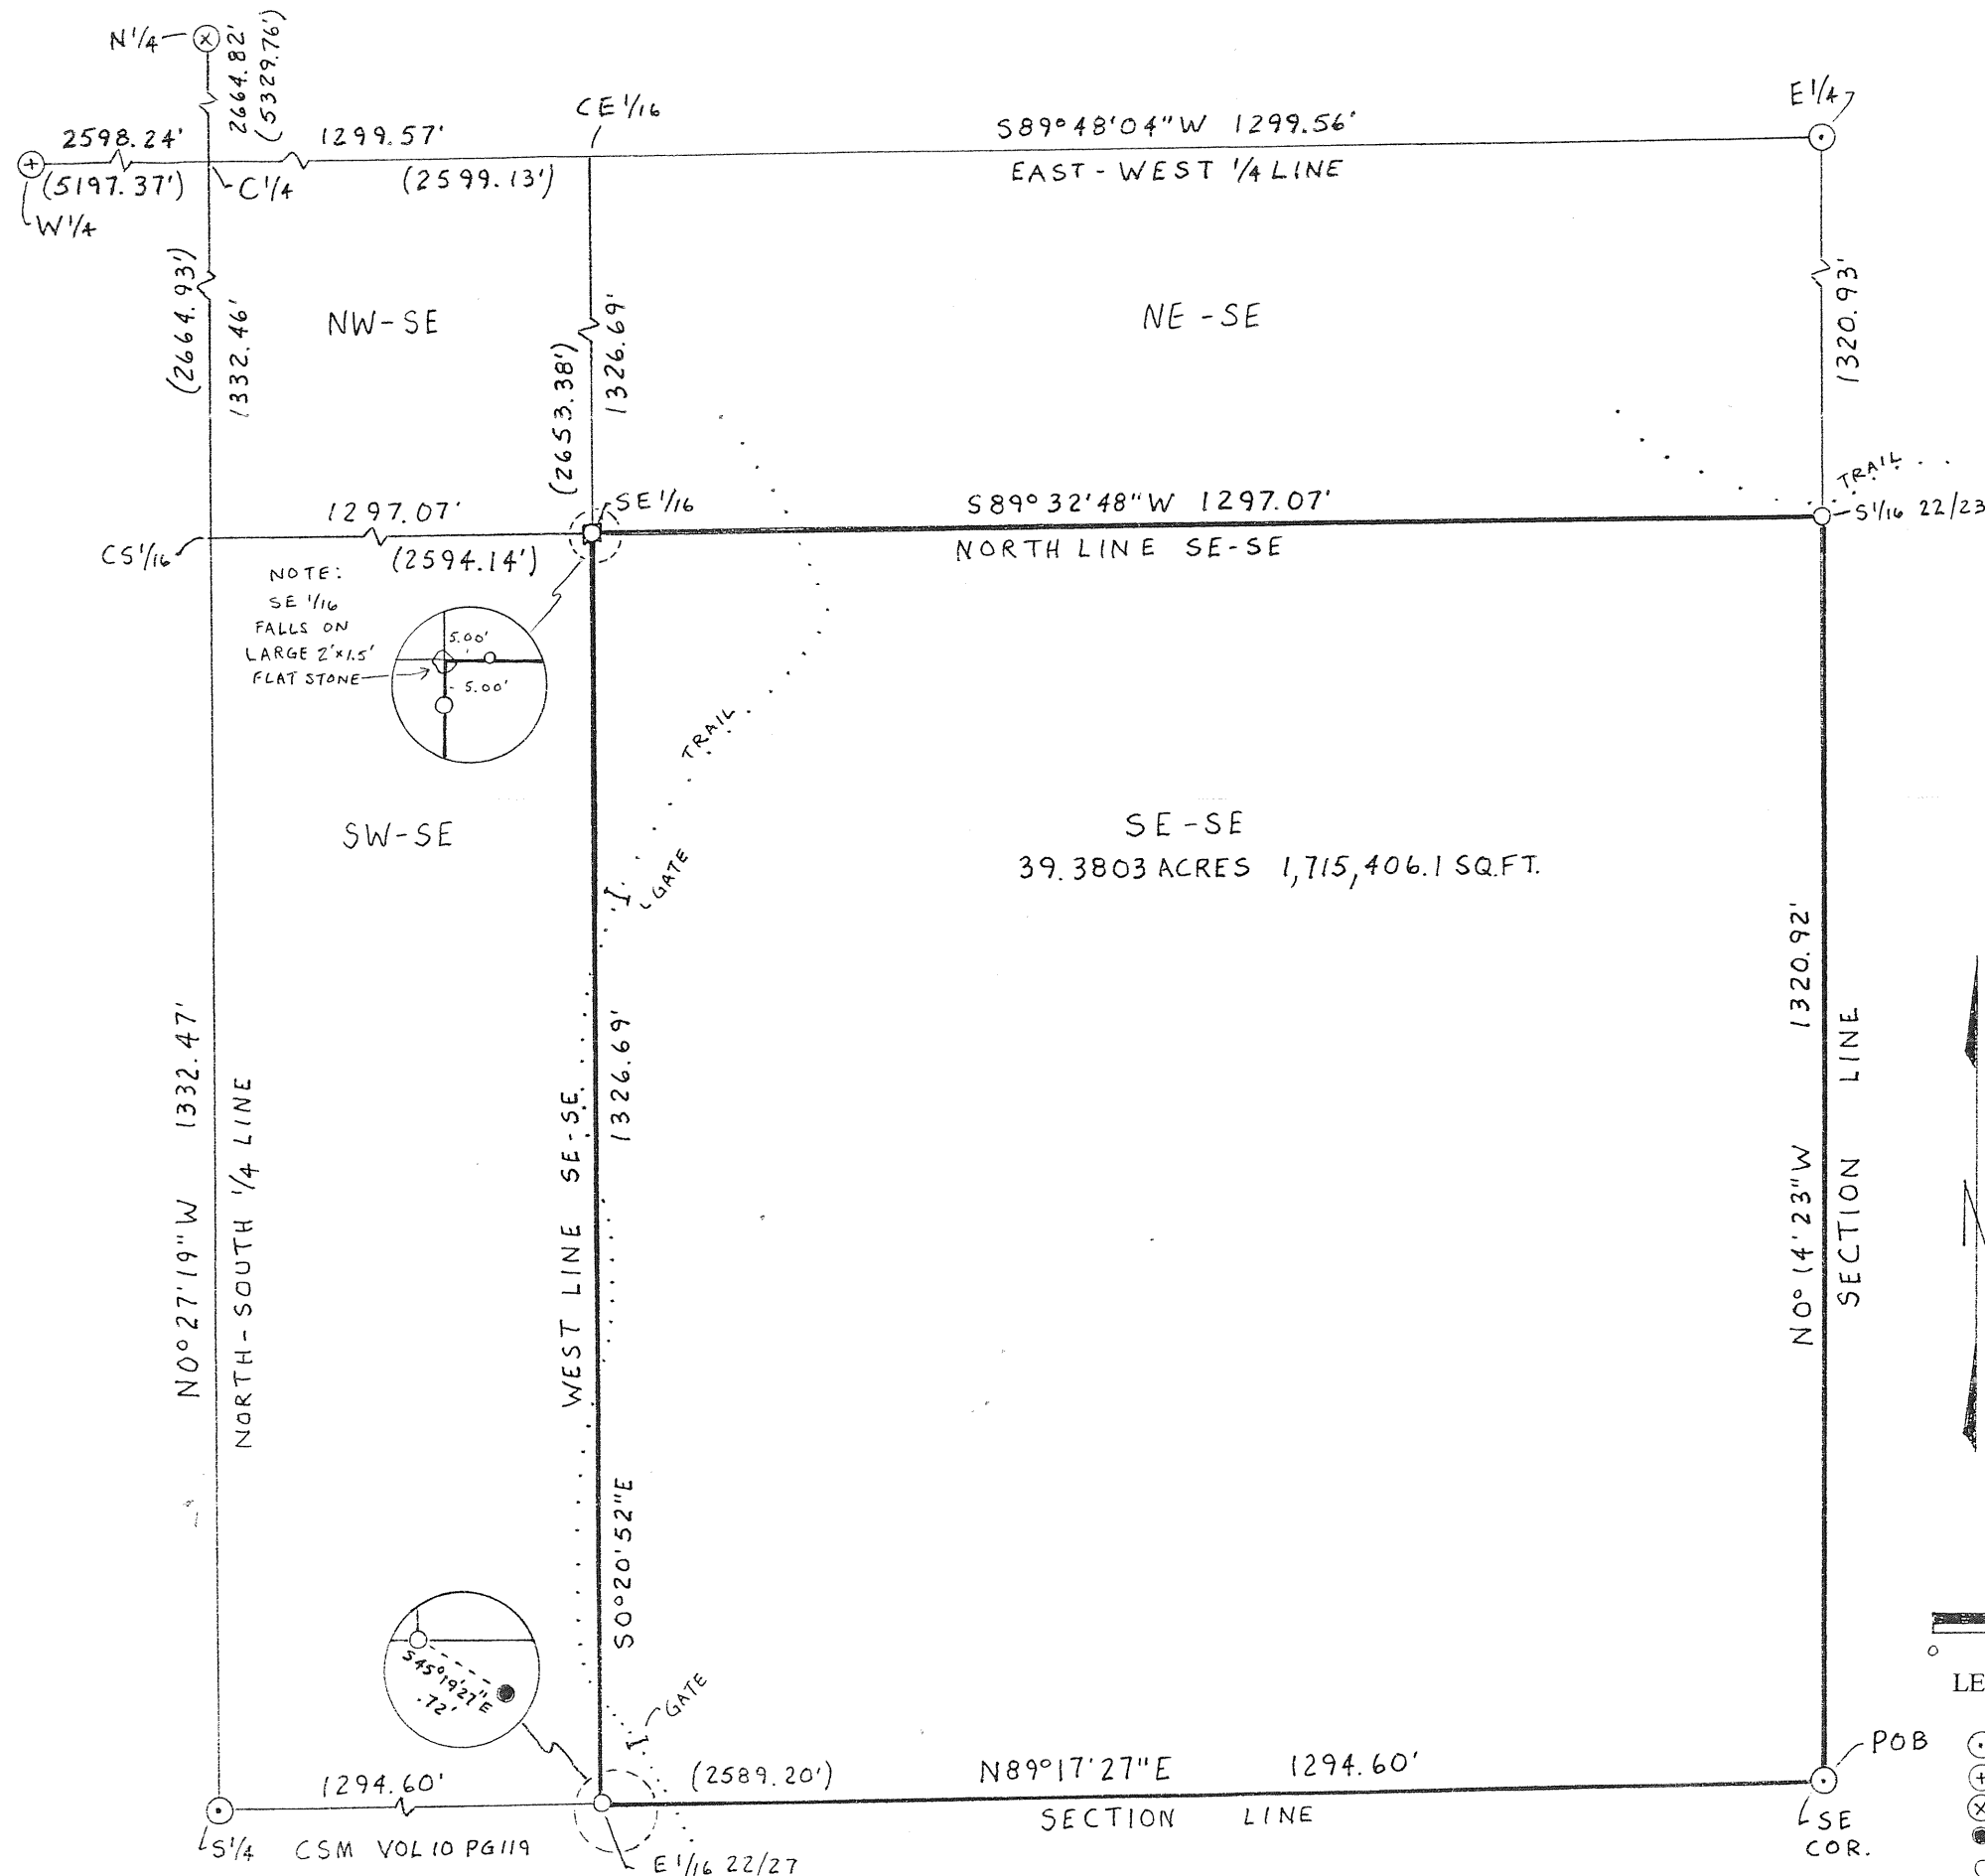

**TIMBER WOLF  
LAND SURVEYING**  
DEAN WILLIAMS RLS-2468  
715-275-4322



BEARINGS REFERENCED  
TO THE LANGLADE COUNTY  
COORDINATE SYSTEM GRID



LEGEND:

- ⊙ - FOUND 2.375" B.C.I.P.
- ⊕ - FOUND 2.375" I.P. IN CONC.
- ⊗ - FOUND 2.375" ALUM. CAP MON.
- - FOUND 1.315" I.P.
- - SET 1" x 36" I.R. 3.5LBS./FT.
- - SET 1.315" x 24" I.P. 1.68LBS./FT.

I, DEAN A. WILLIAMS CERTIFY THAT THIS SURVEY  
AND MAP IS A TRUE REPRESENTATION OF THE  
EXTERIOR BOUNDARIES OF THE LAND SURVEYED  
TO THE BEST OF MY KNOWLEDGE AND BELIEF.

RECORD # **20242**

LANGLADE COUNTY SURVEYORS OFFICE

DATE FILED **8/11/03** BY **D. TRUSTY**  
TIMBER WOLF LAND SURVEYING

DEAN A. WILLIAMS RLS-2468

JAMES BROWN & CORY SCHUMAGHER

8/8/2003

MAP# 2003-7