



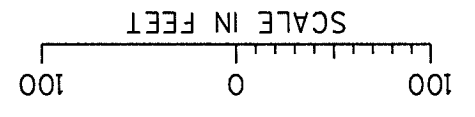

05/05/03  
\$FILE\$

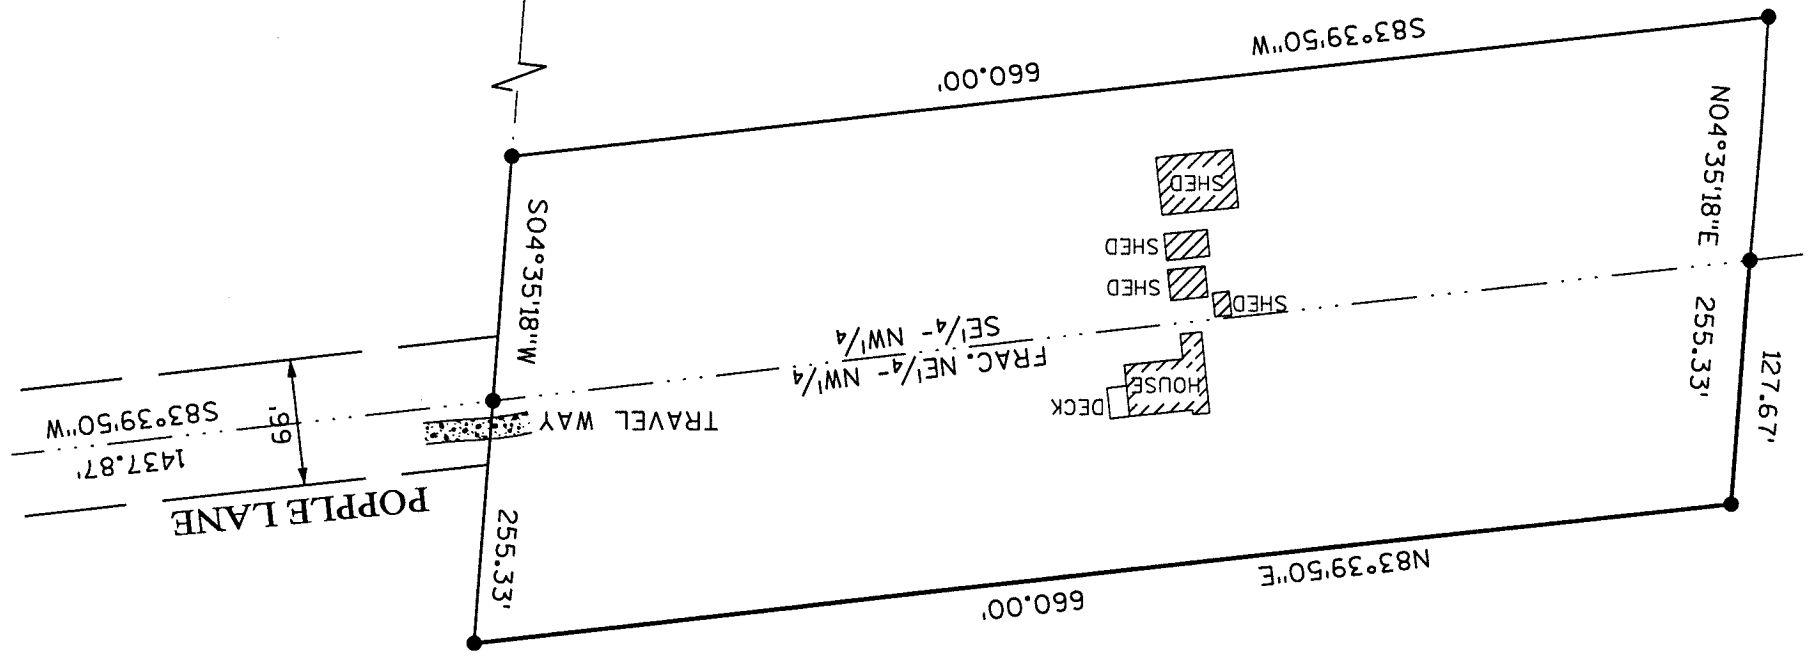

BUILDING DETAIL  
TAX PARCEL NO. 0005.1  
OWNER: WILLIAM C. BAUM SR.  
& COLLEEN BAUM  
AREA: 3.798± ACRES



**MSA**  
PROFESSIONAL SERVICES  
TRANSPORTATION • MUNICIPAL  
DEVELOPMENT • ENVIRONMENTAL  
1831 N. Stevens St., Rhineland, WI 54501  
715-862-2344 1-800-444-7851 Fax: 715-862-4116  
© 2003 Professional Services

CADD FILE NO.:  
980431  
DATE:  
5/2/03

DETAIL  
WILLIAM BAUM  
& COLLEEN BAUM  
ELCHO, WISCONSIN

SHEET  
2 of 2

Re 2 of MAP 20245