


SCHEDULE OF SIGNS & INTERESTS REQUIRED

PARCEL NUMBER	SHEET NUMBER	OWNER	INTEREST REQUIRED	SIGN REFERENCE		PROJECT I.D.
				D.S.	L.M.	
86-1	4.42	NORTHERN ADVERTISING, INC.	SIGN RIGHTS	419	15.48	1600-1-21
86-2	4.42	Mc DERMOTT CO. INC.	SIGN RIGHTS	419	15.48	1600-1-21
96-1	4.42	NORTHERN ADVERTISING, INC.	SIGN RIGHTS	419	15.65	1600-1-21

REVISION DATE 1-3-89 9-25-89	ROUTE U.S.H. 45	COUNTY SHAWANO	DATE 11-14-88	R/W PROJECT NUMBER 1600-1-21 1600-1-29	SHEET NUMBER 4.42
	SCALE, FT. 0 200		GRID FACTOR .9998808	FEDERAL PROJECT NUMBER	

PLOT SCALE: 1.00  
 PLOT NAME: A00046  
 REV. DATE: 7-16-90  
 7-13-88  
 ORIGINATOR: WATZKA/DIST. 3

LEVELS ON: 1, 2, 3, 4, 5, 6, 7, 8, 9, 10, 11, 12, 13, 14, 15, 16, 17, 18, 19, 20, 21, 22, 23, 24, 25, 26, 27, 28, 29, 30, 31, 32, 33, 34, 35, 36, 37, 38, 39, 40, 41, 42, 43, 44, 45, 46, 47, 48, 49, 50, 51, 52, 53, 54, 55, 56, 57, 58, 59, 60, 61, 62, 63

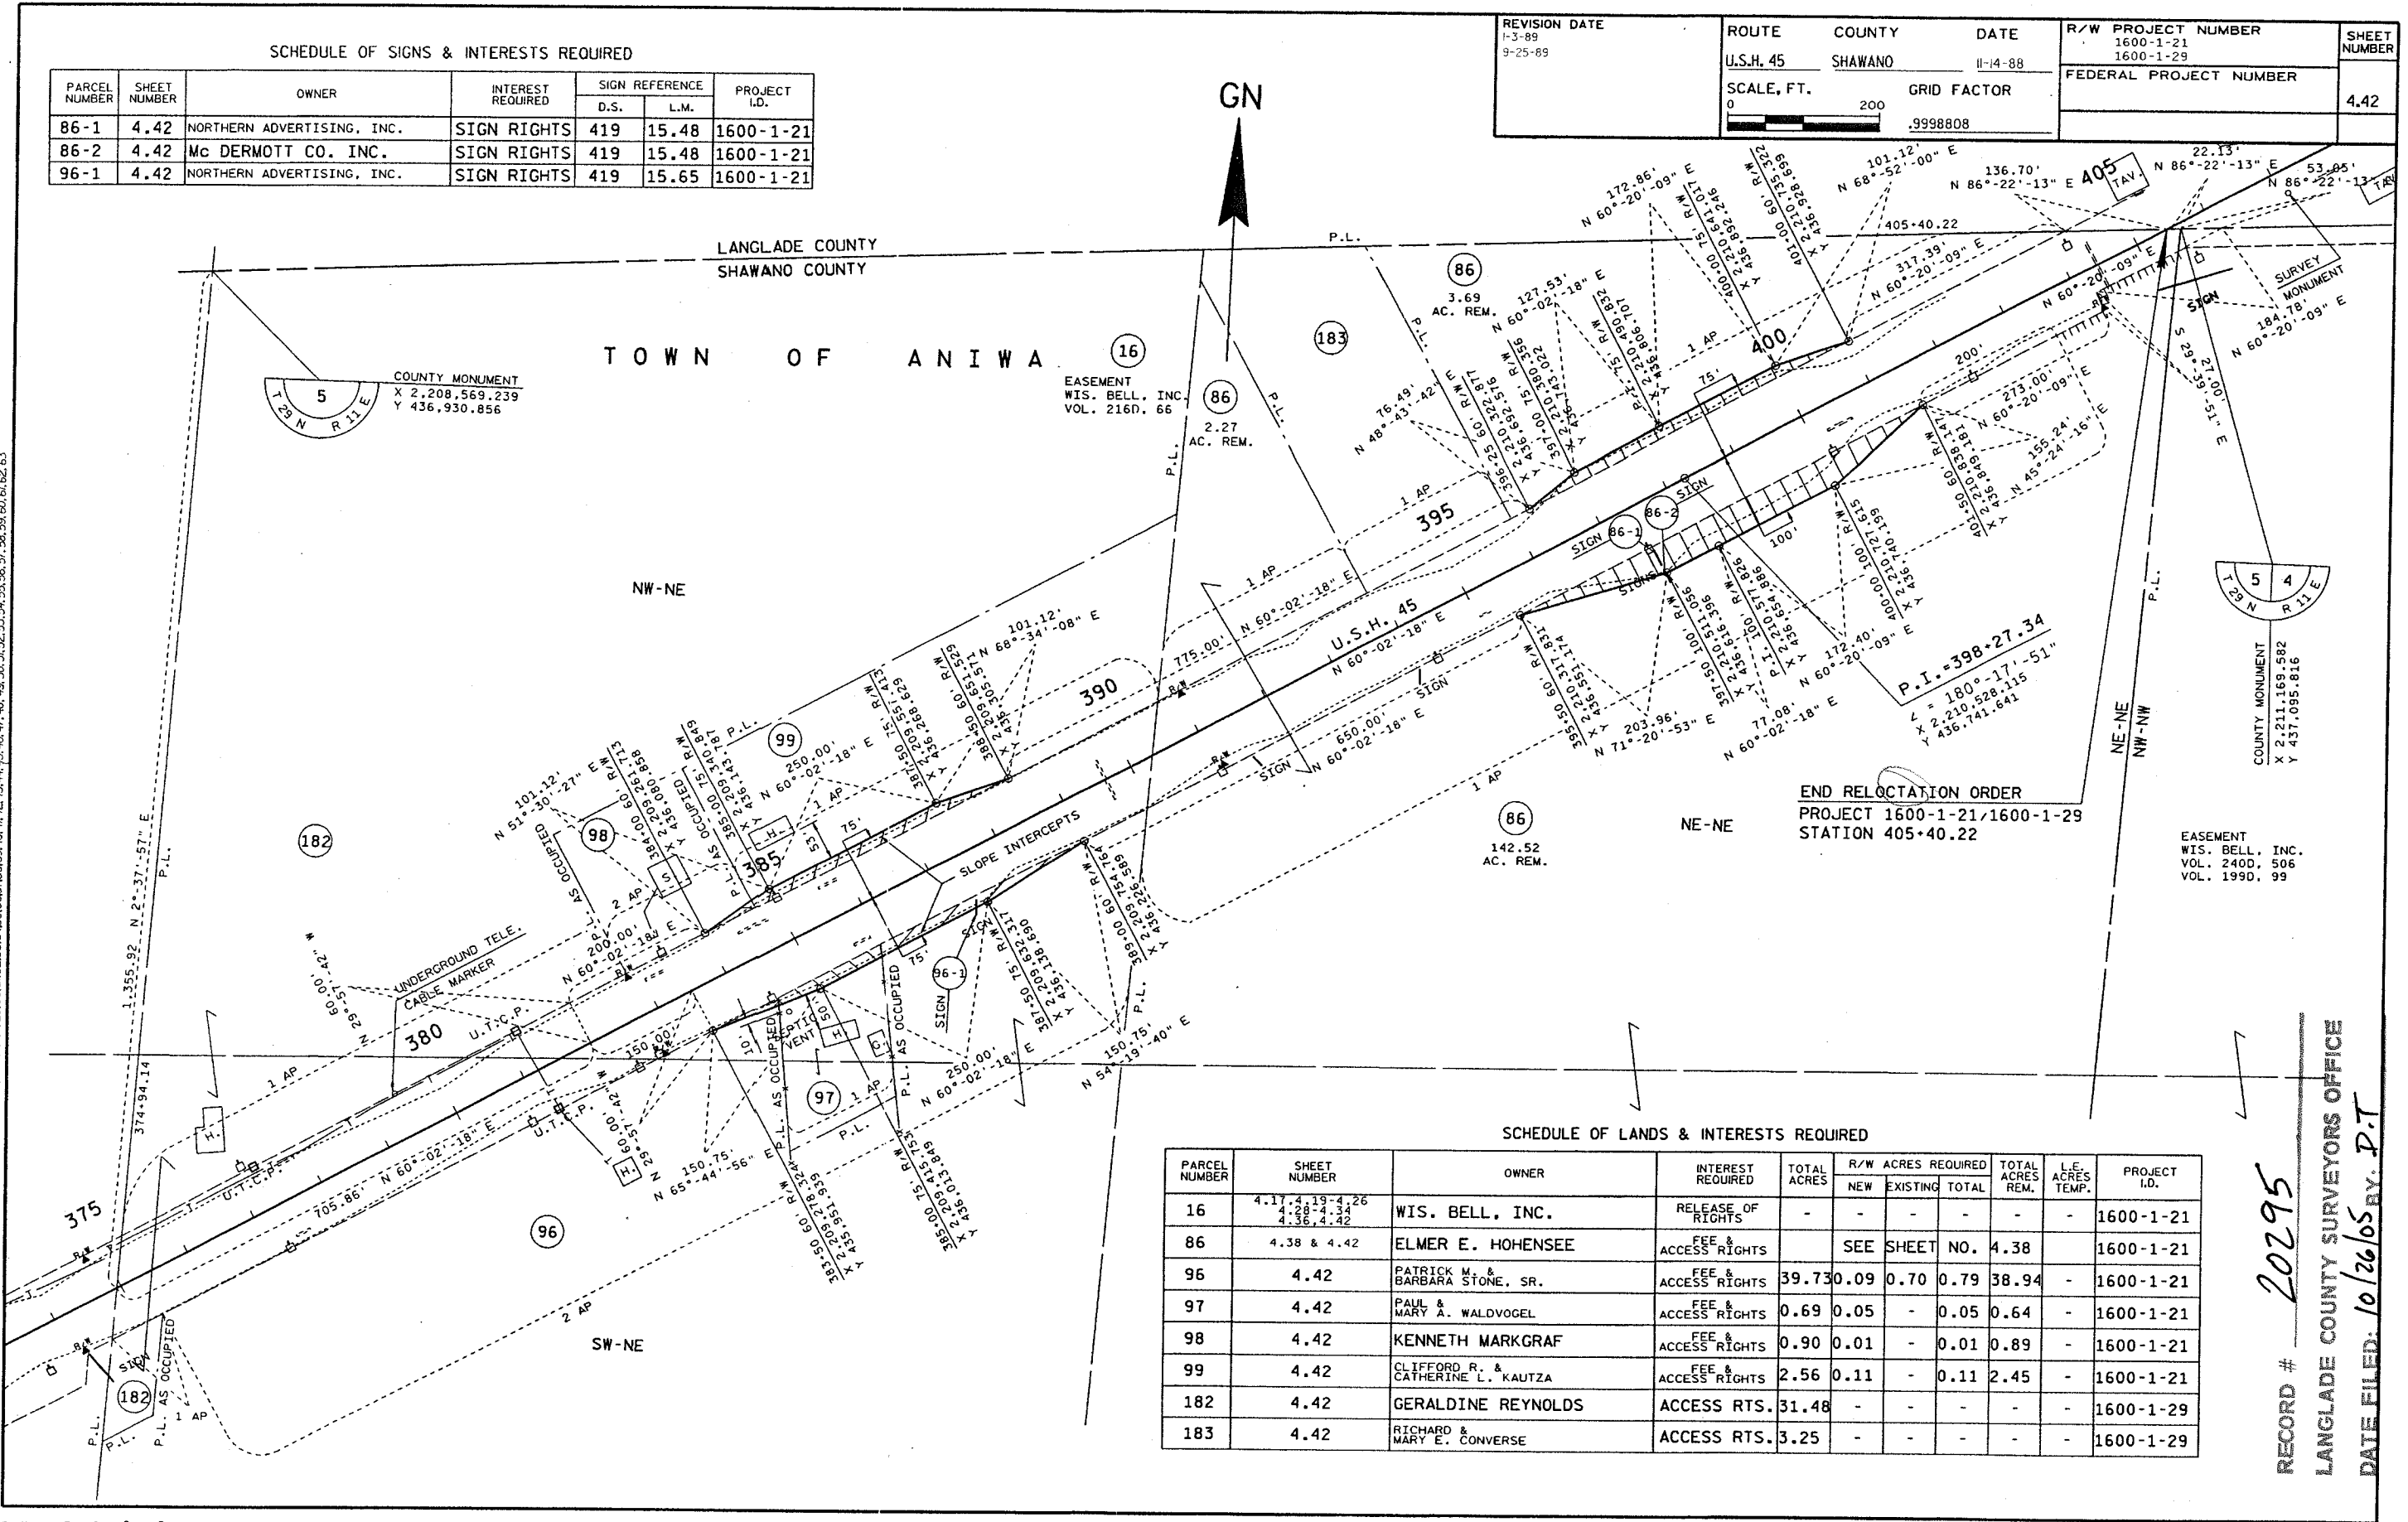

SCHEDULE OF LANDS & INTERESTS REQUIRED

PARCEL NUMBER	SHEET NUMBER	OWNER	INTEREST REQUIRED	TOTAL ACRES	R/W ACRES REQUIRED			TOTAL ACRES REM.	L.E. ACRES TEMP.	PROJECT I.D.
					NEW	EXISTING	TOTAL			
16	4.17, 4.19-4.26 4.28-4.34 4.36, 4.42	WIS. BELL, INC.	RELEASE OF RIGHTS	-	-	-	-	-	-	1600-1-21
86	4.38 & 4.42	ELMER E. HOHENSEE	FEE & ACCESS RIGHTS		SEE SHEET NO.	4.38				1600-1-21
96	4.42	PATRICK M. & BARBARA STONE, SR.	FEE & ACCESS RIGHTS	39.73	0.09	0.70	0.79	38.94	-	1600-1-21
97	4.42	PAUL & MARY A. WALDVOGEL	FEE & ACCESS RIGHTS	0.69	0.05	-	0.05	0.64	-	1600-1-21
98	4.42	KENNETH MARKGRAF	FEE & ACCESS RIGHTS	0.90	0.01	-	0.01	0.89	-	1600-1-21
99	4.42	CLIFFORD R. & CATHERINE L. KAUTZA	FEE & ACCESS RIGHTS	2.56	0.11	-	0.11	2.45	-	1600-1-21
182	4.42	GERALDINE REYNOLDS	ACCESS RTS.	31.48	-	-	-	-	-	1600-1-29
183	4.42	RICHARD & MARY E. CONVERSE	ACCESS RTS.	3.25	-	-	-	-	-	1600-1-29

RECORD # 20295  
 LANGLADE COUNTY SURVEYORS OFFICE  
 DATE FILED: 10/26/05 BY: D.T