


Note Book No. 7311

FED. ROAD DIST. NO.	STATE	STATE AID PROJ. NO.	SHEET NO.	TOTAL SHEETS
4	WIS.	3494	5	

DIVISION JOB NO. 3494  
3488

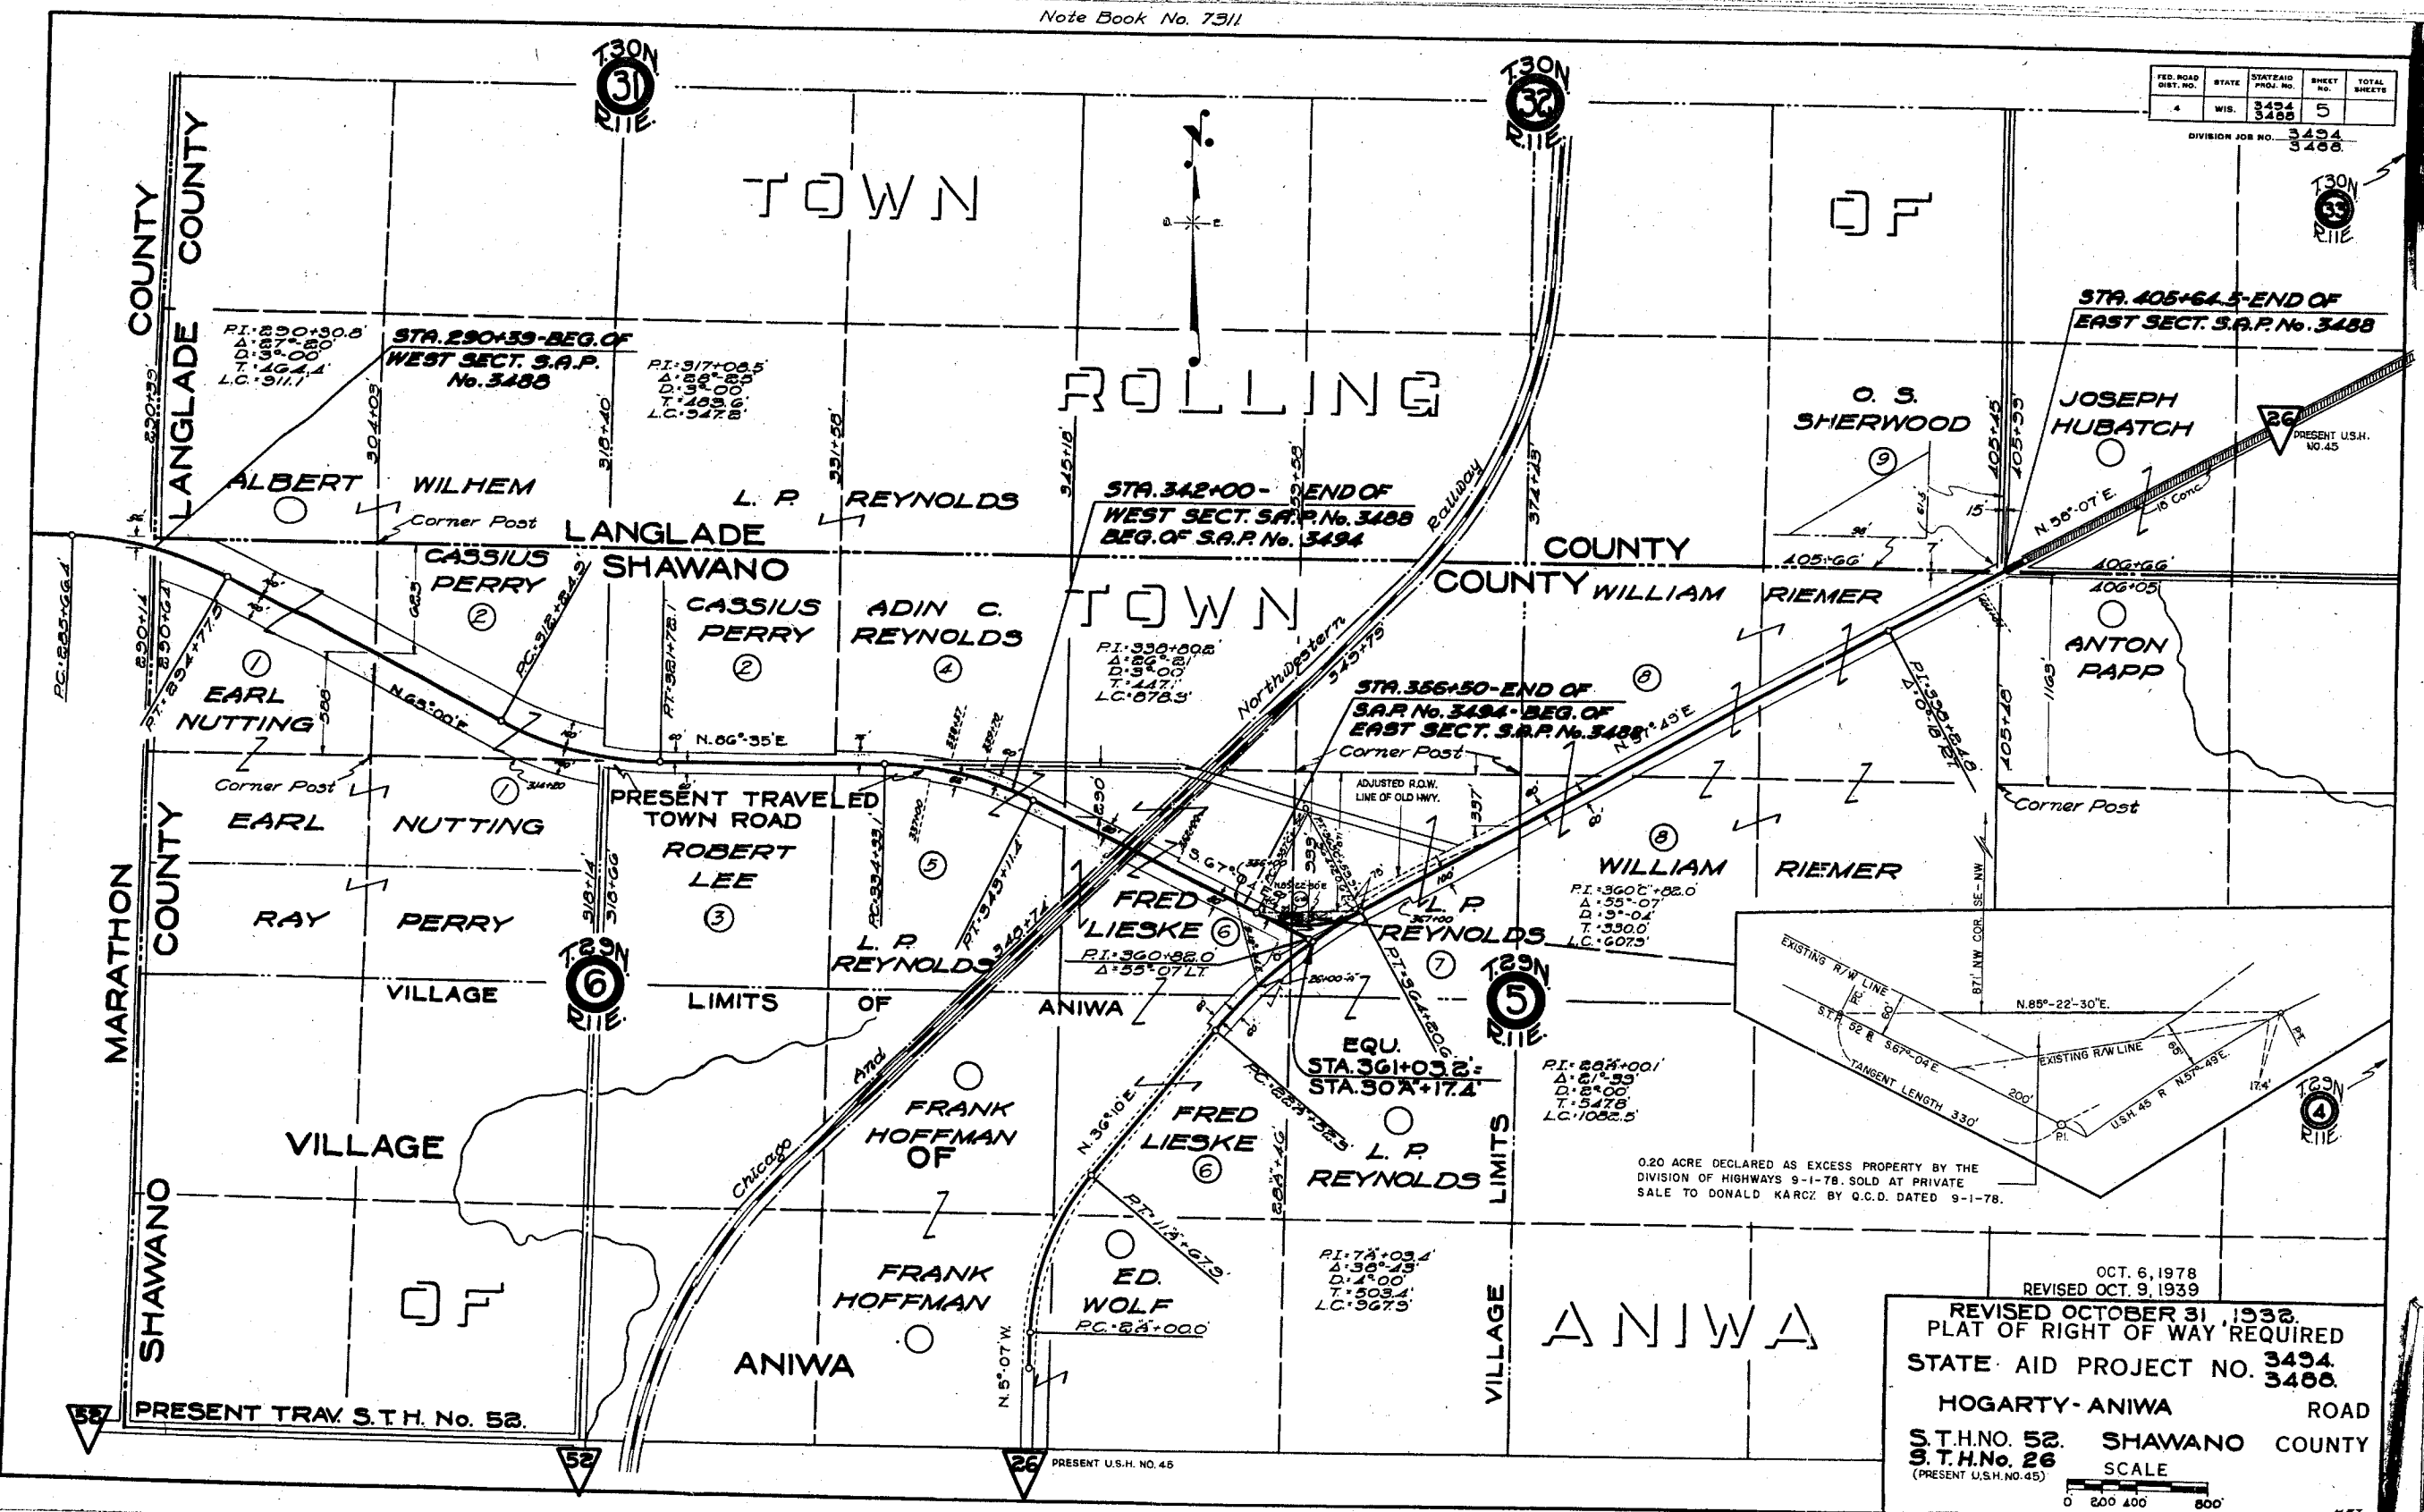

OCT. 6, 1978  
REVISED OCT. 9, 1939

**REVISED OCTOBER 31, 1938.**  
PLAT OF RIGHT OF WAY REQUIRED  
STATE AID PROJECT NO. 3494  
HOGARTY- ANIWA ROAD  
S.T.H. NO. 52. SHAWANO COUNTY  
S.T.H. NO. 26  
(PRESENT U.S.H. NO. 45)

SCALE  
0 200 400 600

RECORD # 20296  
LANGLADE COUNTY SURVEYORS OFFICE  
DATE FILED: 10/26/05 BY: D.T