

MAP OF SURVEY


LOTS 9, 10, 11, 12, 13 & NORTH 10 FEET LOT 14 BLOCK 2 PLAT OF ELCHO

NE-NE 13-34-10

BEARINGS REFERENCED
TO THE EAST LINE OF THE NE 1/4
OF SECTION 13, T34N, R10E,
ASSUMED TO BEAR: N0°42'15"E



TIMBER WOLF LAND SURVEYING - DEAN A. WILLIAMS RLS - 2468

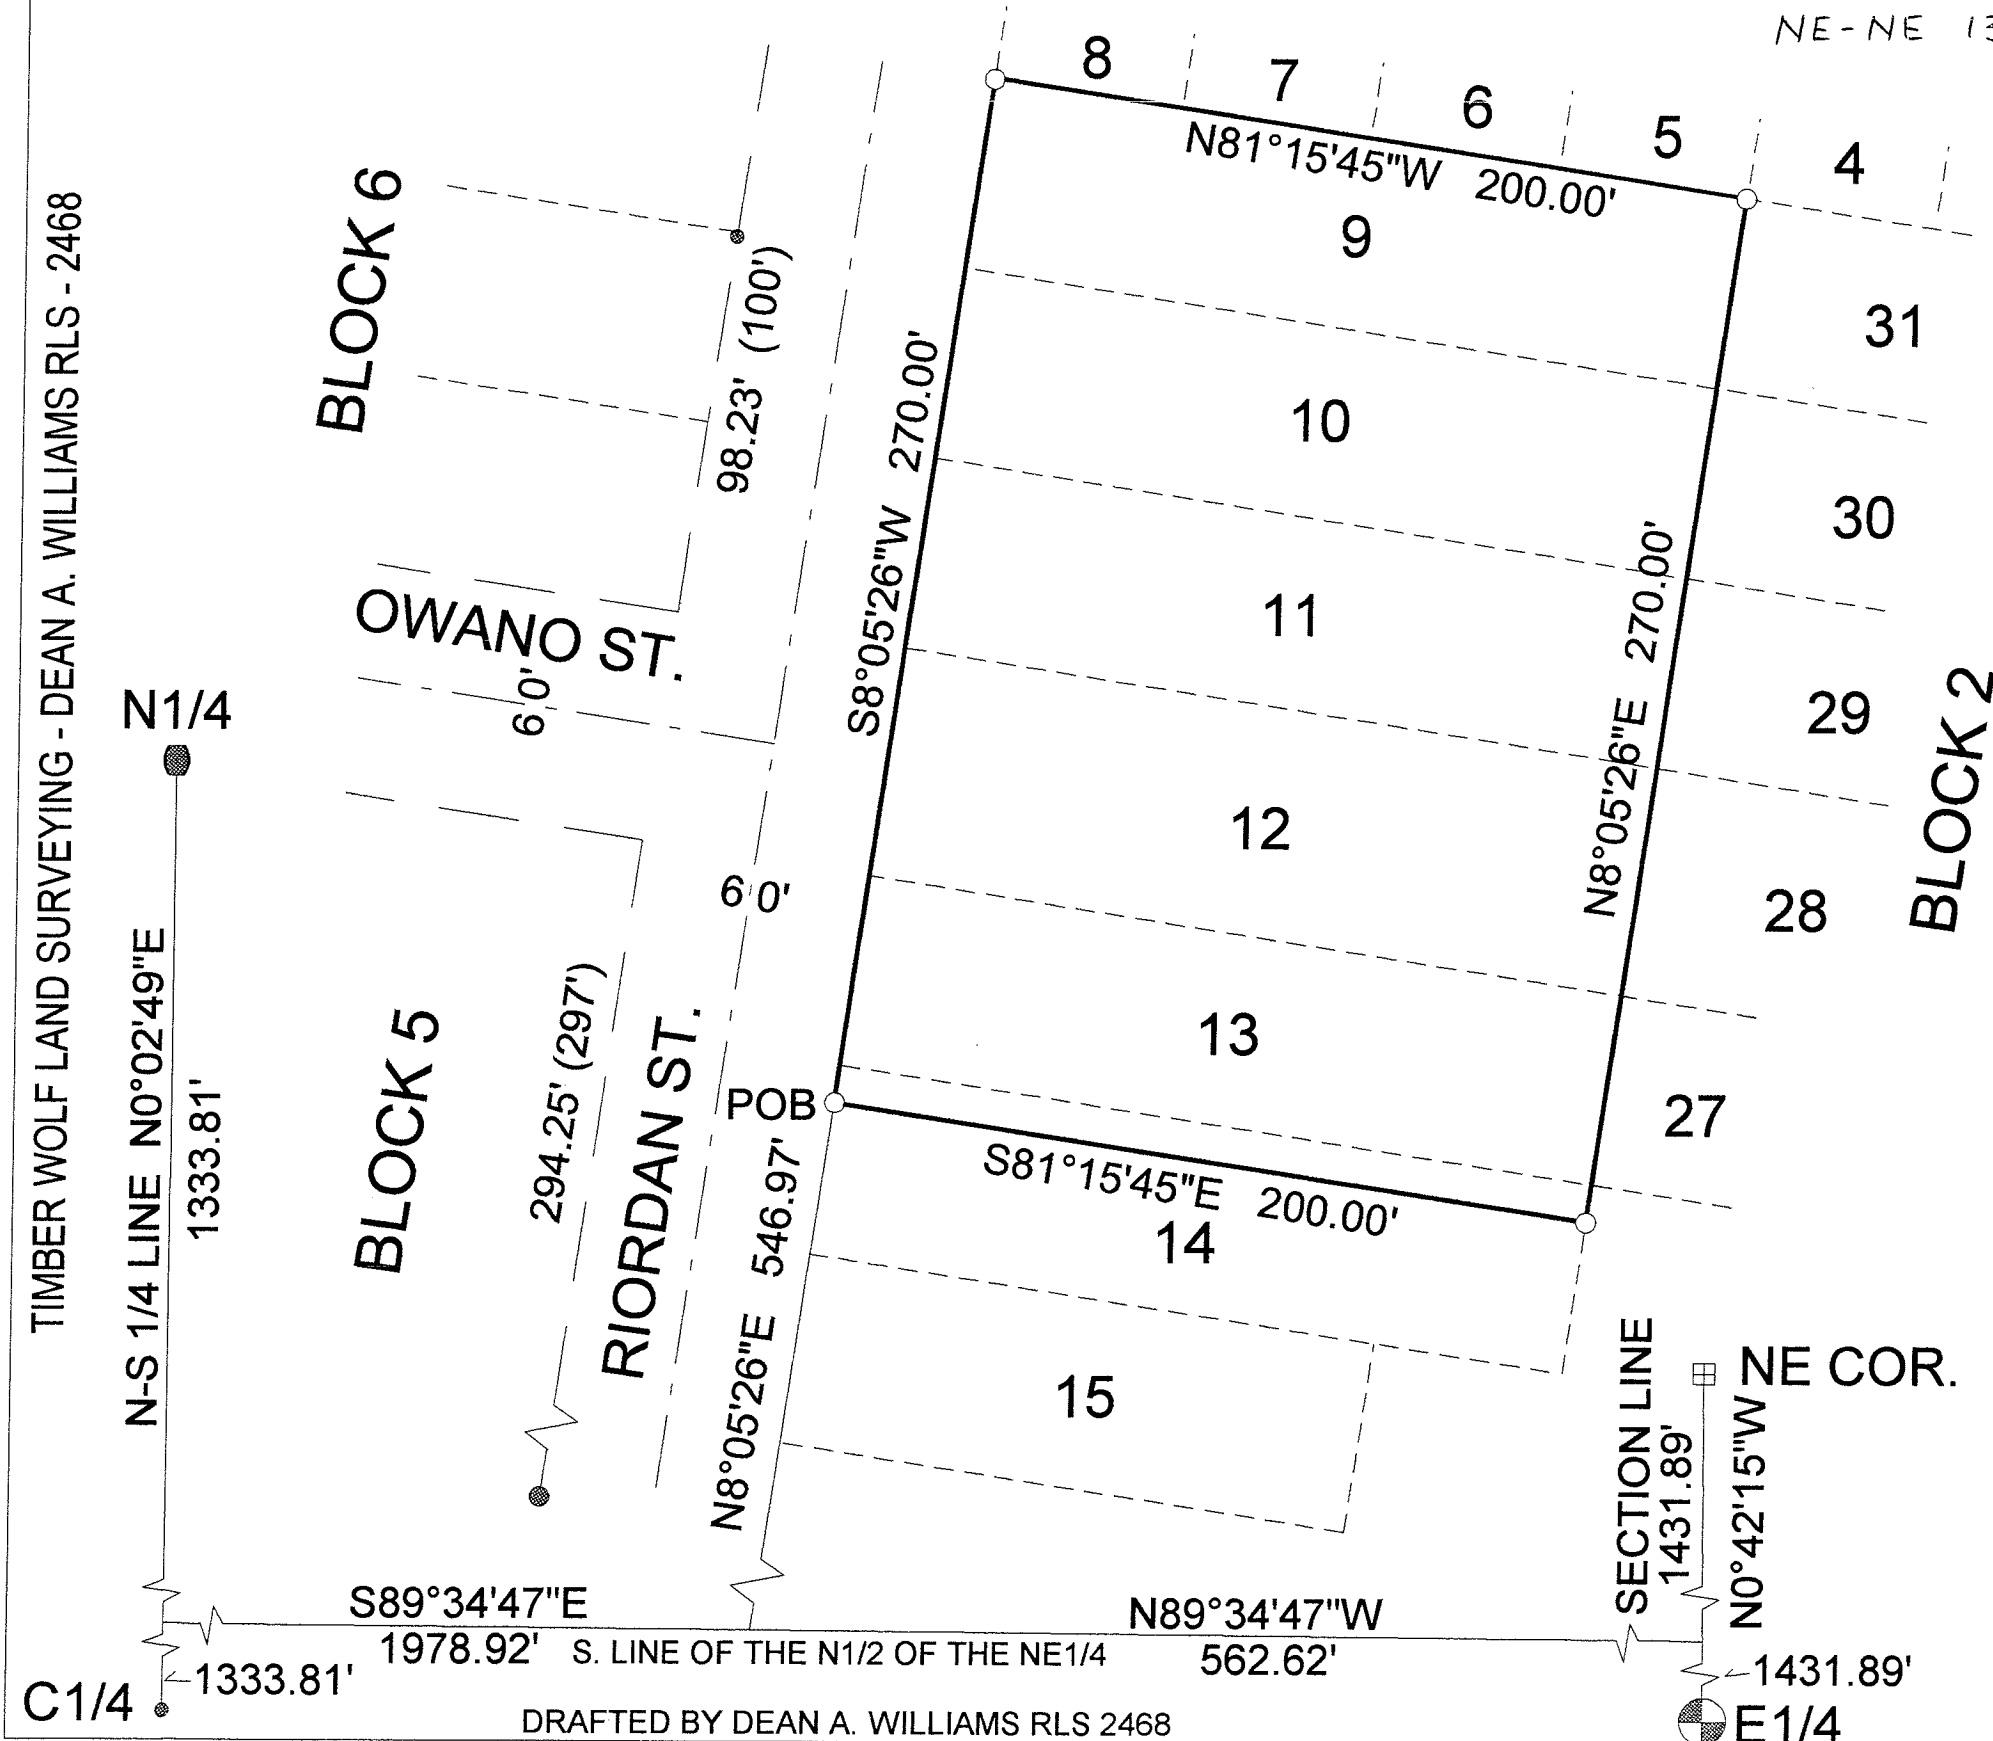


- LEGEND
- FOUND 1.5" I.R.
 - FOUND 1" I.P.
 - ⊠ FOUND STONE MON.
 - ⊗ FOUND MAG NAIL
 - FOUND RR SPIKE
 - SET 1.03" X 24" I.R. 1.13 LBS/FT


SURVEYORS STATEMENT

I, DEAN A. WILLIAMS RLS, CERTIFY THAT THE LEGAL DESCRIPTION OF BLOCK 2, LOTS 9, 10, 11, 12, 13, AND THE NORTH 10 FEET OF LOT 14 OF THE PLAT OF ELCHO IS TRUE AND CORRECTLY DEPICTED ON THIS MAP, AND THIS MAP IS TRUE REPRESENTATION OF OF THE SURVEY PREFORMED.

SURVEY CONTAINS 1.2396 ACRES OR 53,996.83 SQ. FT.

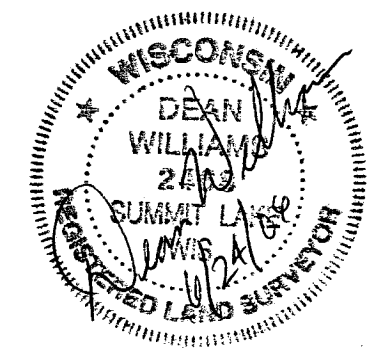

RECORD # 20311
LANGLADE COUNTY SURVEYORS OFFICE
DATE FILED: 6/28/06 BY: D. Williams

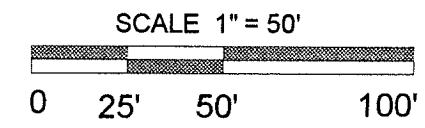

TIMBER WOLF LAND SURVEYING	
DEAN A. WILLIAMS RLS-2468	
MELINDA OLSEN ESTATE SURVEY	PATRICIA S. WALLIN
6/24/2006	MAP# 2006 - 11