

MAP OF SURVEY

SW1/4-SW1/4
11-34-10
ELCHO

OLD SW 1/16 LOCATION
N2°51'02"E ± 61.25' ± FROM TRUE LOCATION.
MONUMENT LAYING ON GROUND.
1 OLD BT REMAINS FOR
APPROXIMATE LOCATION.

CURVE DATA TABLE

pt-pt	D. Angle	Radius	Length	Chord	Chord Bearing
A-B	24°42'34"	913.67'	394.03'	390.98'	S56°59'31"E
B-C	11°08'46"	913.67'	177.74'	177.46'	S74°55'11"E
D-E	21°19'33"	708.15'	263.58'	262.06'	S55°02'05"W
E-F	6°55'08"	708.15'	85.51'	85.46'	S69°09'25"W
F-G	18°35'24"	730.42'	236.99'	235.95'	S83°37'32"W



NOTE: SEPERATE DESCRIPTION PROVIDED TO CLIENT.

BEARINGS REFERENCED TO
THE WEST LINE OF THE SW 1/4
ASSUMED TO BEAR : S3°59'12"W


LEGEND

- ⊕ — FND. 4" B.C.I.P.
- ⊙ — FND. MAG NAIL
- — FND. LANGLADE CO. 3.25" B.C. MON.
- ⦿ — FND. R.R. SPIKE
- ⦿ — FND. 1.9" I.P.
- — FND. 1" I.P.
- — SET 1.9" X 30" I.P. 2.72 LBS/FT

SCALE 1" = 150'

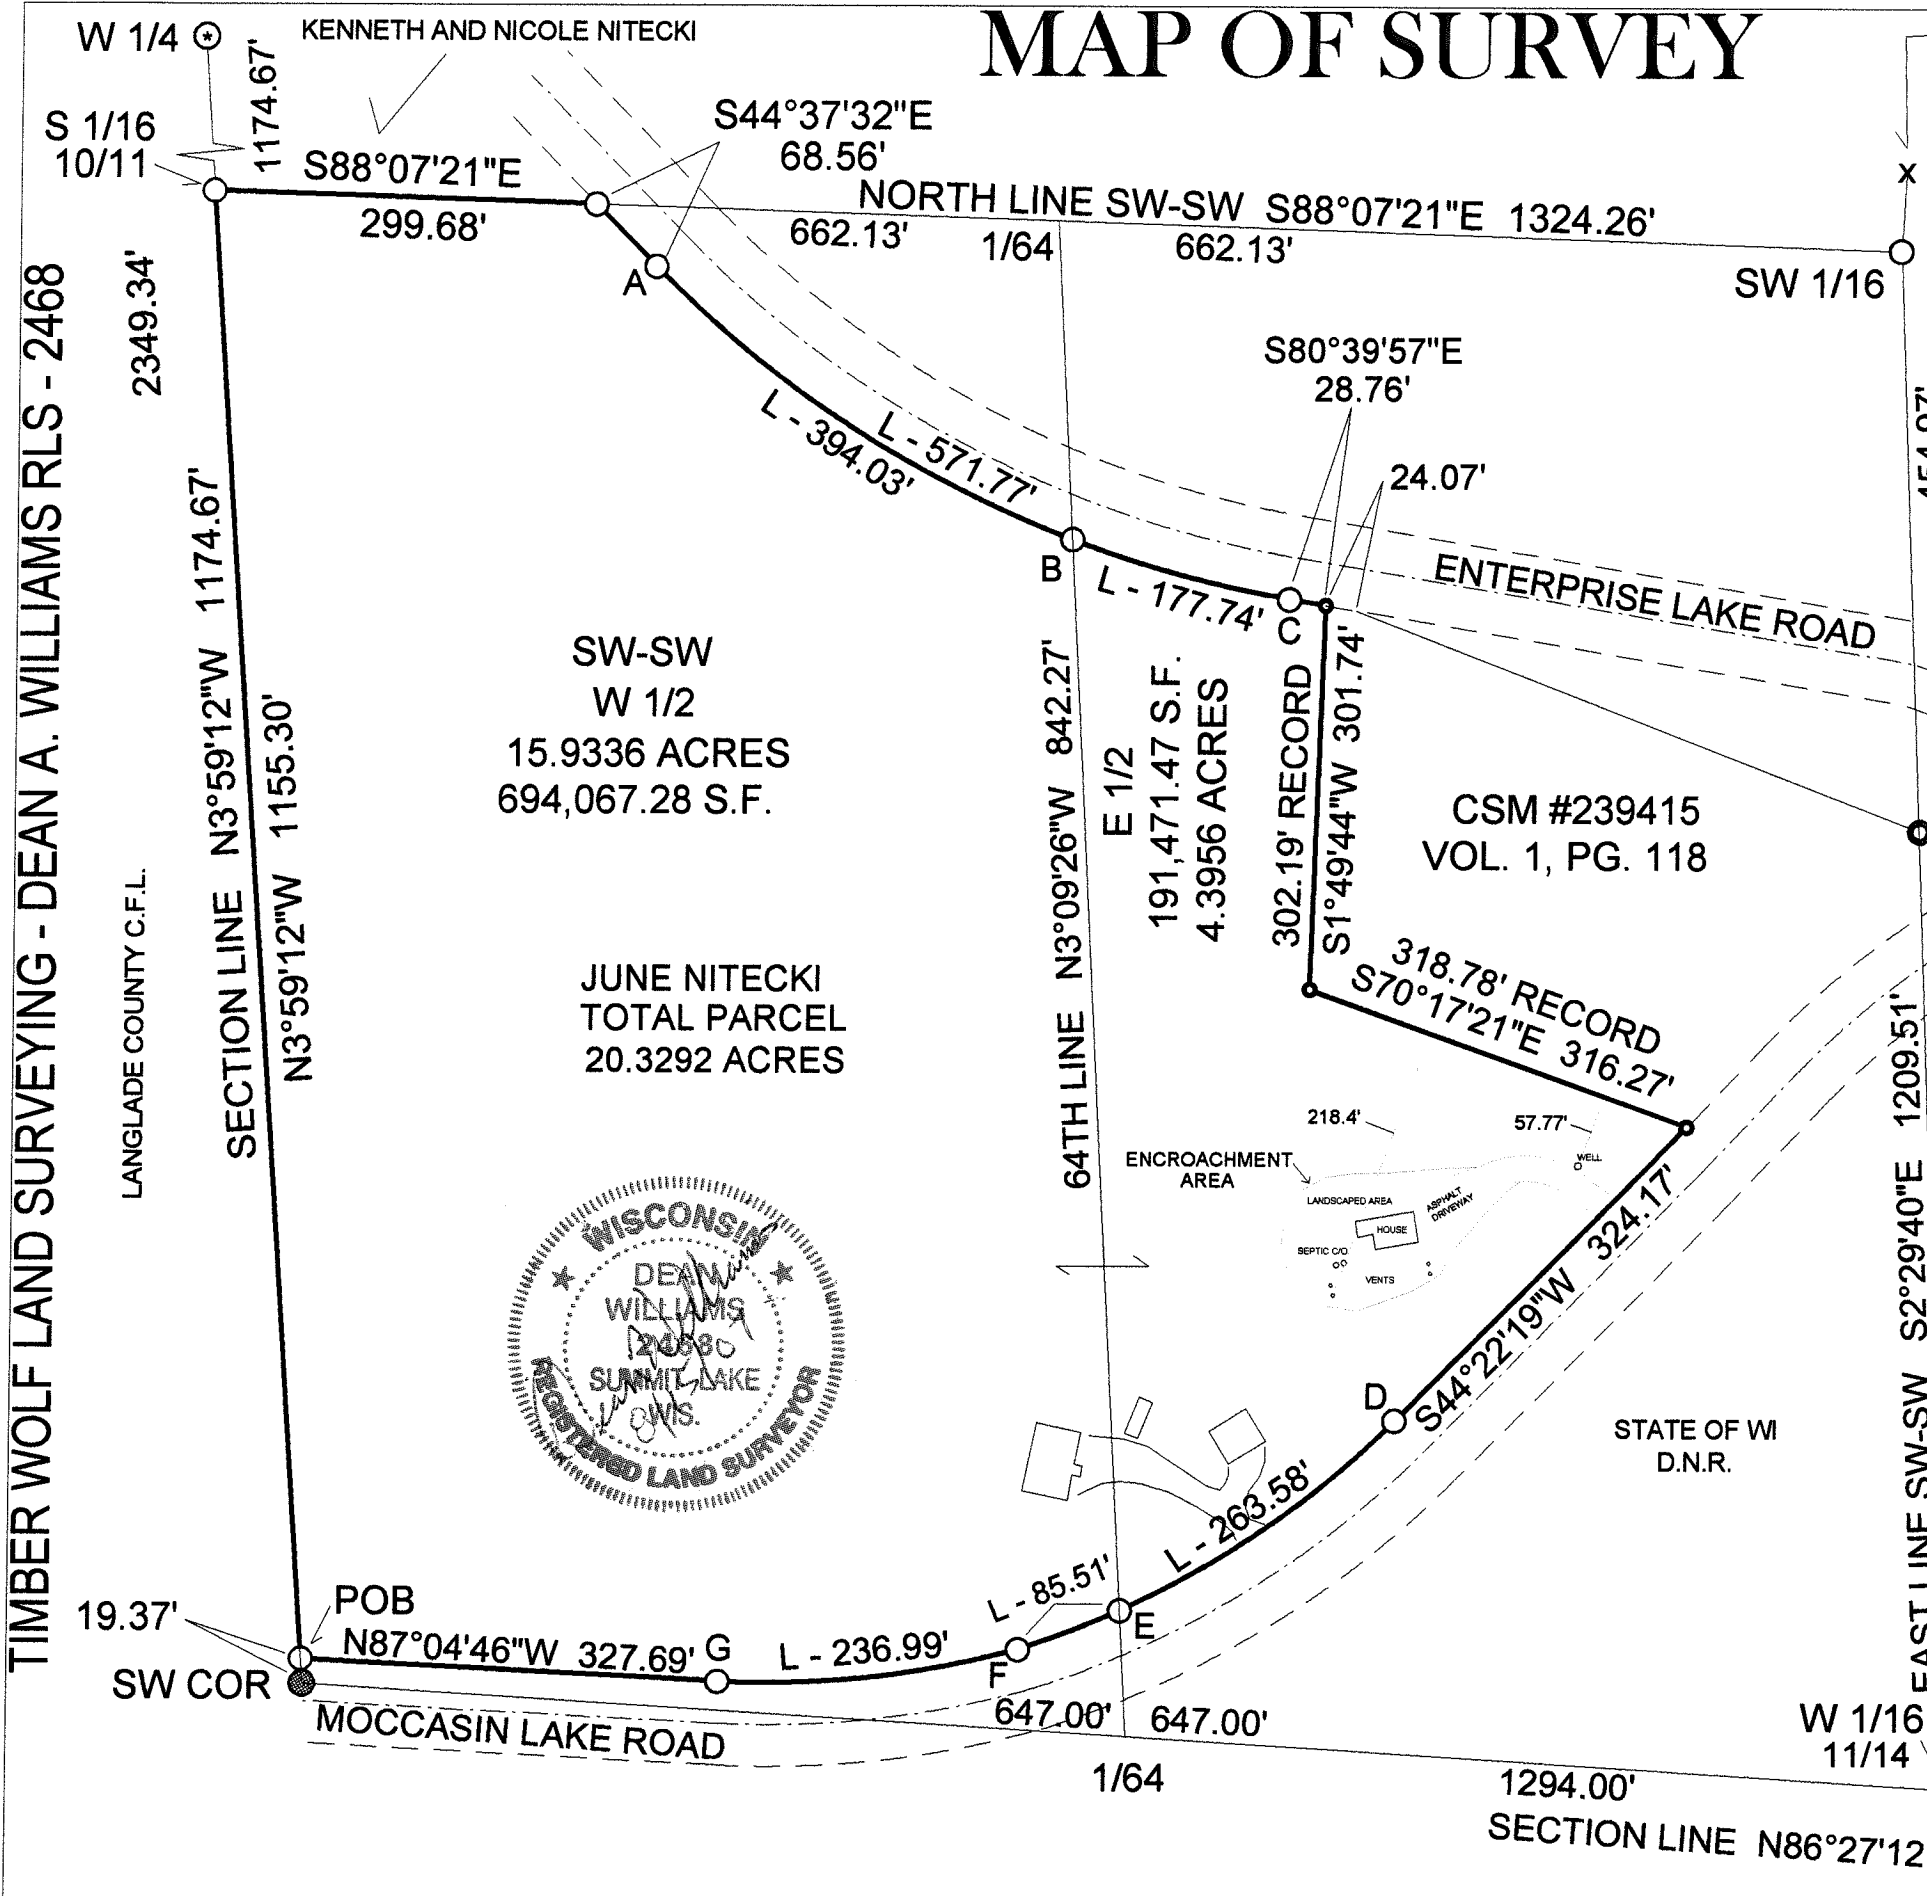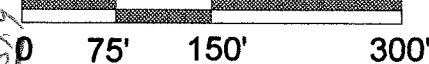

TIMBER WOLF LAND SURVEYING - DEAN A. WILLIAMS RLS - 2468

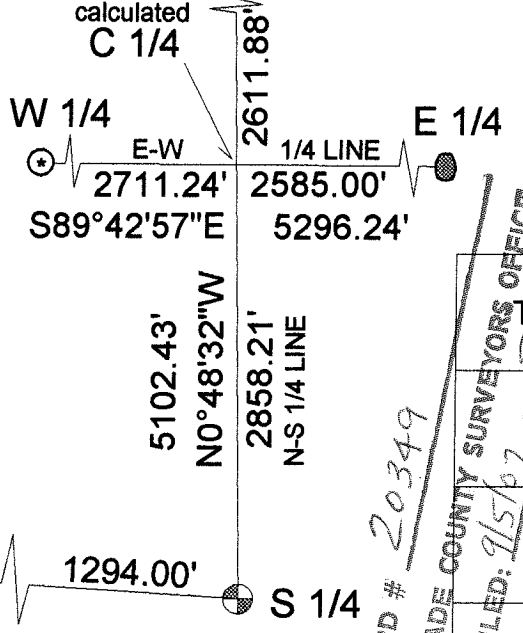

RECORD # 20349
LANGLADE COUNTY SURVEYORS OFFICE
DATE FILED: 8/15/07 BY: D. Williams

TIMBER WOLF LAND SURVEYING
DEAN A. WILLIAMS RLS-2468
JUNE NITECKI

8/15/2007 MAP# 2007 - 4