

MAP OF SURVEY

PART OF THE NW1/4 OF SECTION 1,
T33N, R10E, TOWN OF UPHAM,
LANGLADE COUNTY, WISCONSIN

CURVE TABLE


Id	Delta	Radius	Arc Length	Chord	Ch Bear
C1	31°43'46"	203.00'	112.42'	110.99'	S 22°24'14" E
C2	07°26'00"	1860.13'	241.33'	241.16'	S 45°26'17" E
C3	12°12'54"	353.00'	75.26'	75.12'	N 67°23'31" E
C4	12°12'54"	386.00'	82.29'	82.14'	N 67°23'31" E
C5	35°29'31"	312.48'	193.56'	190.48'	N 55°45'13" E
C6	35°29'31"	279.48'	173.12'	170.37'	N 55°45'13" E
C7	13°21'16"	136.71'	31.86'	31.79'	N 44°41'05" E
C8	40°39'26"	103.71'	97.01'	94.99'	N 71°41'26" E
C9	54°00'42"	103.71'	97.77'	94.19'	N 65°00'48" E

LINE TABLE


Id	Bearing	Distance
L1	S 00°12'37" W	122.86'
L2	S 66°35'10" E	198.27'
L3	S 41°48'21" E	143.15'
L4	N 73°29'56" E	168.84'
L5	N 73°29'56" E	168.84'
L6	N 38°00'27" E	220.07'
L7	N 38°00'27" E	220.07'
L8	S 87°58'51" E	33.26'
L9	S 87°58'51" E	89.07'
L10	S 28°42'56" E	33.00'

NOTES:
THE NW CORNER OF SECTION 1 HAS BEEN RESET FROM A PREVIOUS LOCATION. THIS ACCOUNTS FOR THE 2± DIFFERENCE WITH THE EAST LINE OF CSM V9 P33.

SEVERAL EXISTING ROADS AND TRAILS EXIST ON THIS PARCEL. NOT ALL ARE SHOWN HEREON. SOME OF THESE TRAILS MAY HAVE BEEN PREVIOUSLY USED BY THE PUBLIC.

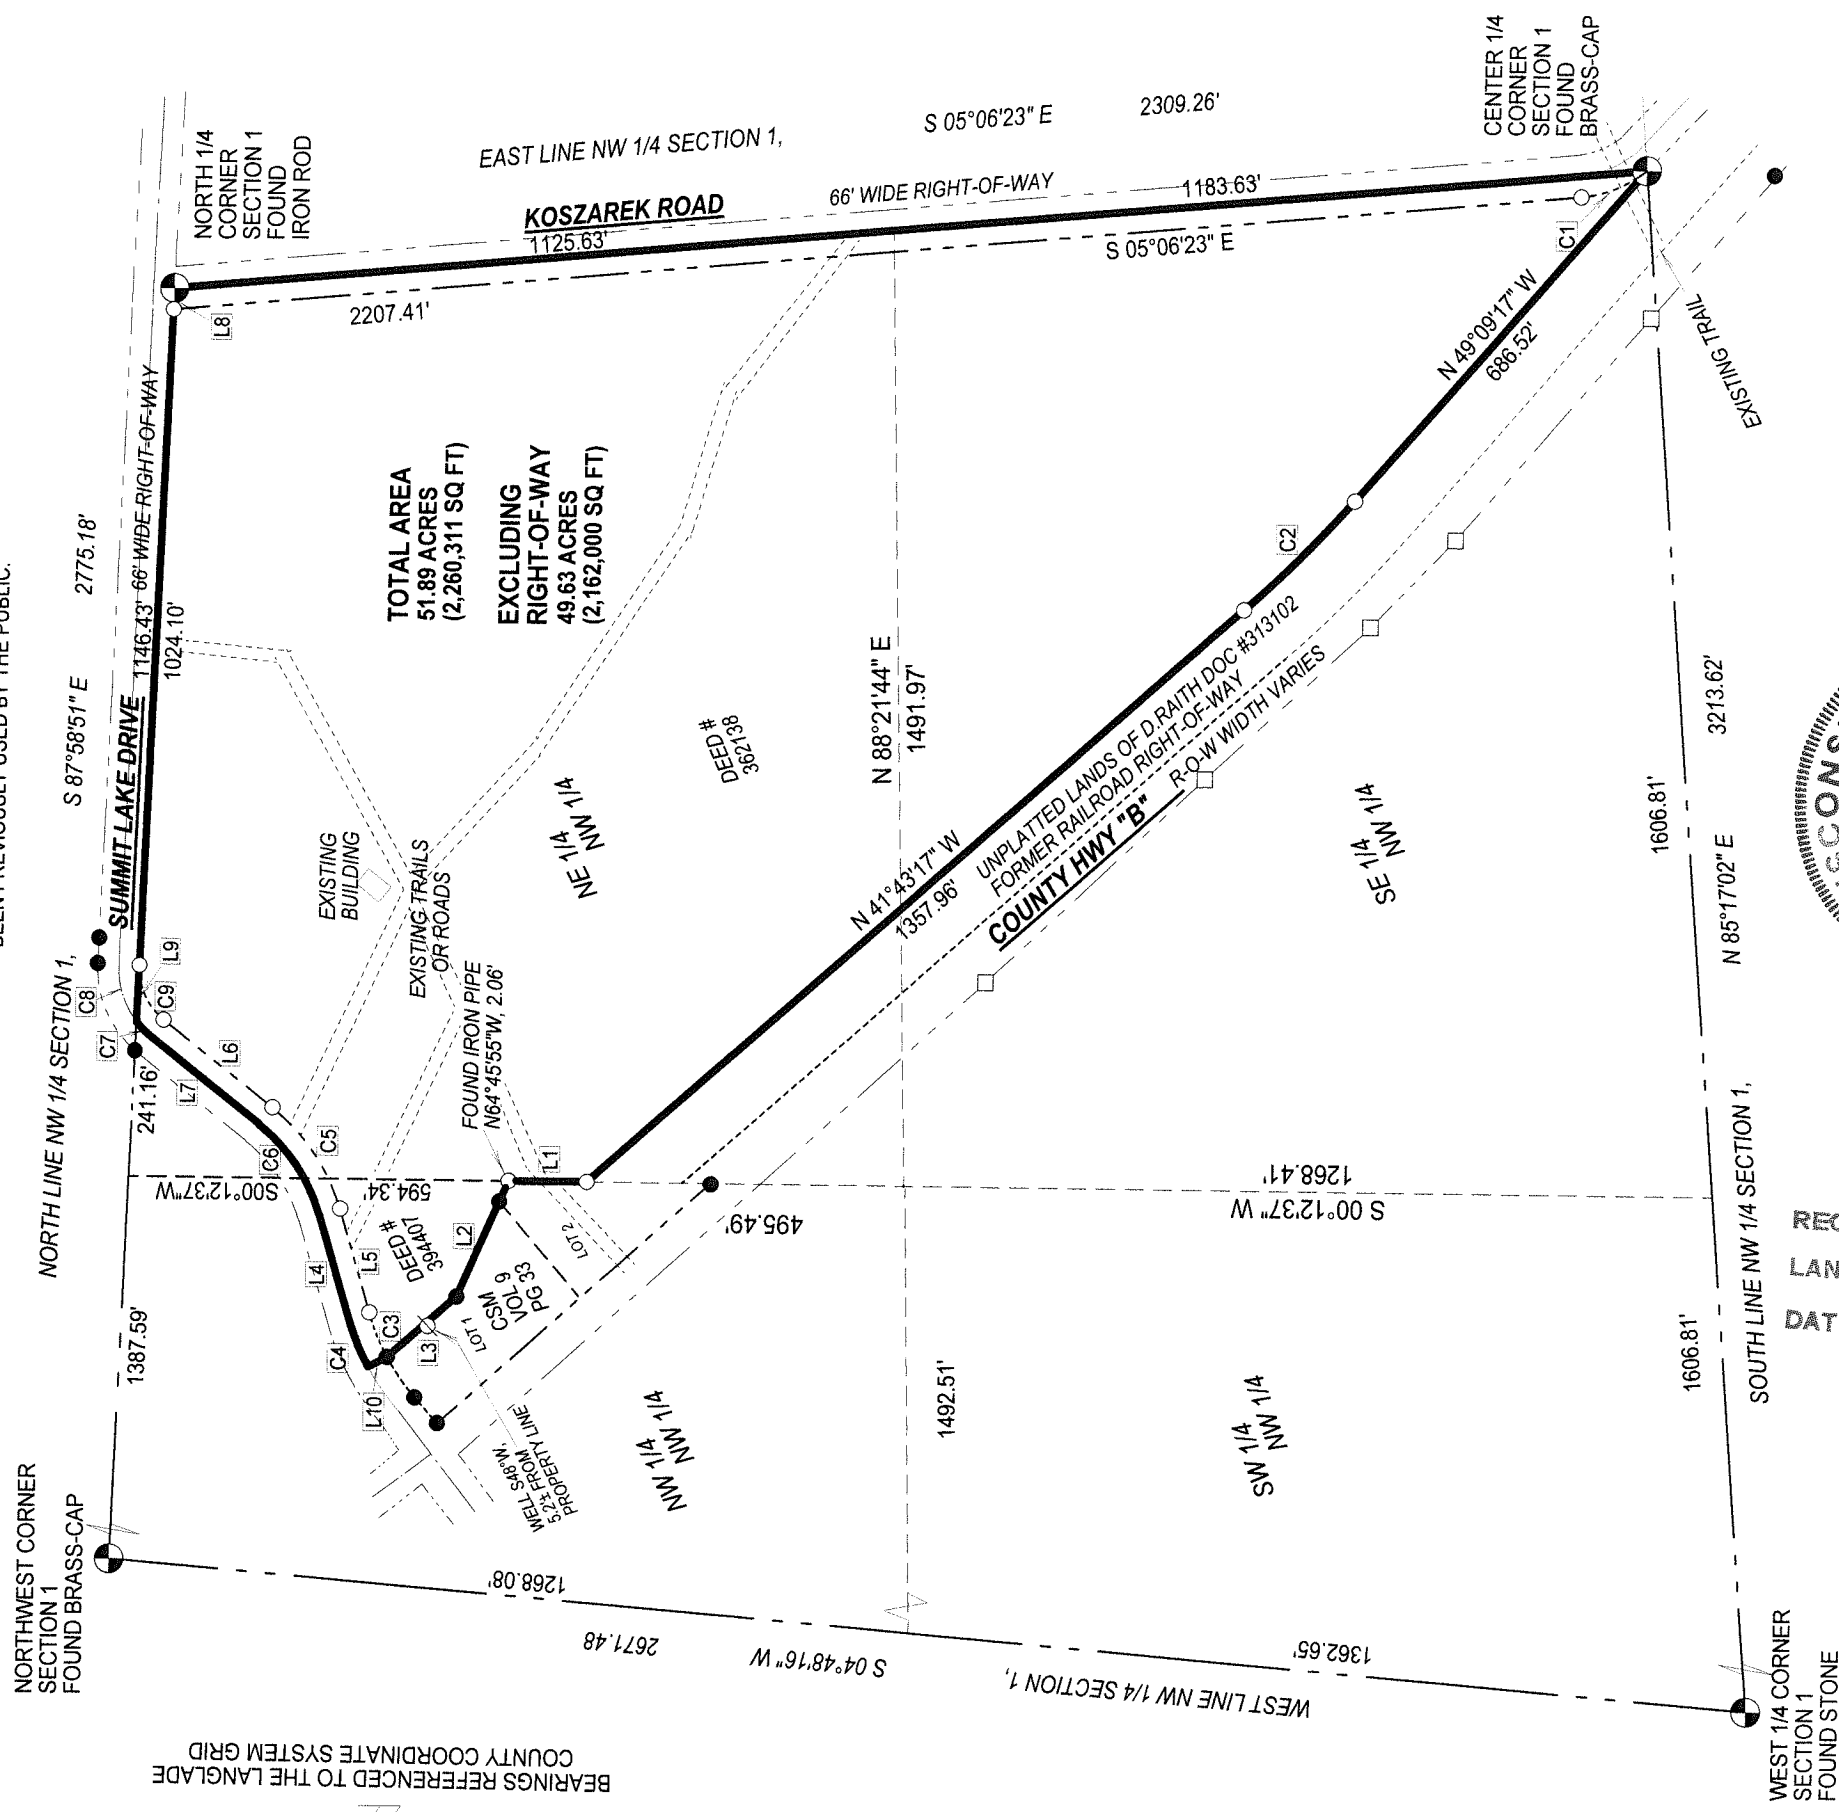

BEARINGS REFERENCED TO THE LANGLADE COUNTY COORDINATE SYSTEM GRID

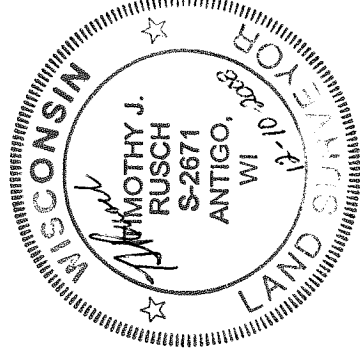

I, TIMOTHY J. RUSCH, REGISTERED LAND SURVEYOR, DO HEREBY CERTIFY:

THAT I HAVE SURVEYED AND MAPPED BY THE ORDER OF JOHN LAWLIS, PROPOSED BUYER, A PARCEL BEING PART OF THE NW 1/4 SECTION 1, T33N-R10E.

THAT THIS SURVEY WAS FOR THE PURPOSE OF LOCATING PROPERTY BOUNDARIES ONLY. OTHER GEOGRAPHICAL FEATURES WERE NOT MAPPED.

THAT THIS IS A TRUE AND CORRECT REPRESENTATION OF THE BOUNDARIES SURVEYED TO THE BEST OF MY KNOWLEDGE AND BELIEF.

RECORD # 20370
 LANGLADE COUNTY SURVEYORS OFFICE
 DATE FILED: 3/26/09 BY: D. TLUSM

- LEGEND**
- FOUND IRON PIPE
 - FOUND CONCRETE ROW MARKERS
 - SET 1.05" OD X 24" LONG IRON PIPE WEIGHING 1.13 LBS/LF
- SURVEYED BY:
 RUSCH ENGINEERING & SURVEYING LLC
 400 RUSCH ROAD
 ANTIGO, WI 54409
 (715)623-5044
 PROJECT # 08-4800

