



RECORD # 20644  
LANGLADE COUNTY SURVEYORS OFFICE  
DATE FILED: 4/30/25 BY: D.T.

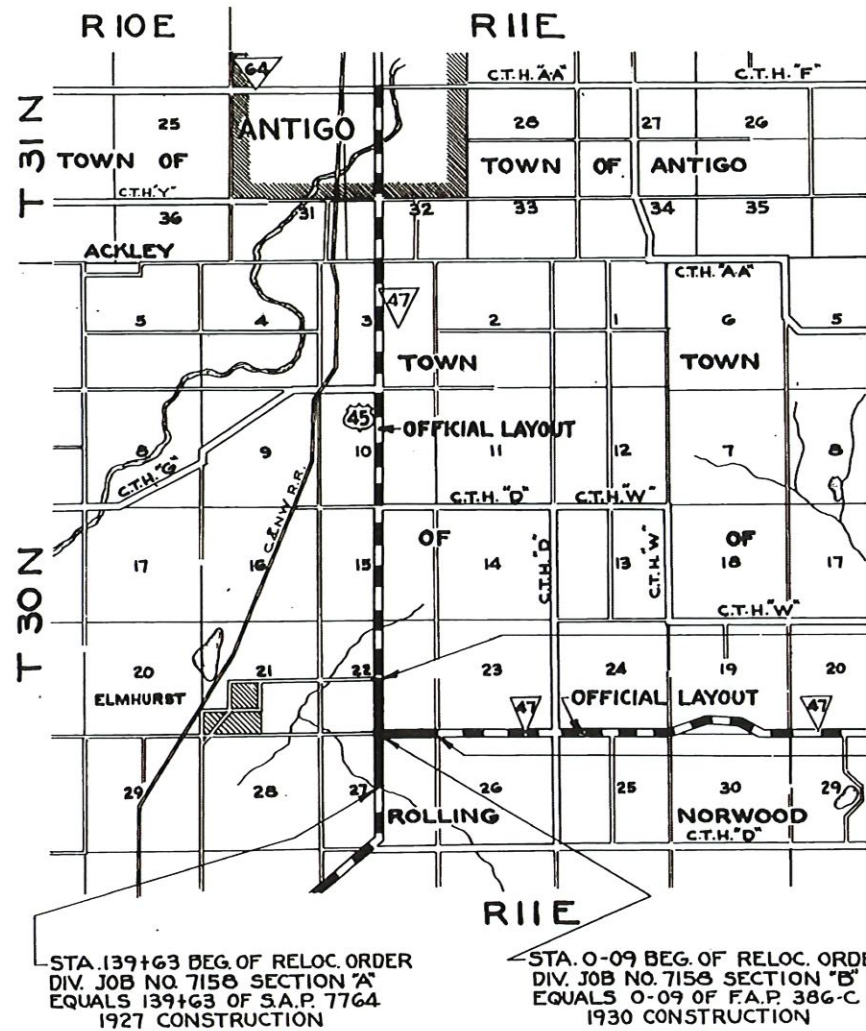

LOCATION SKETCH

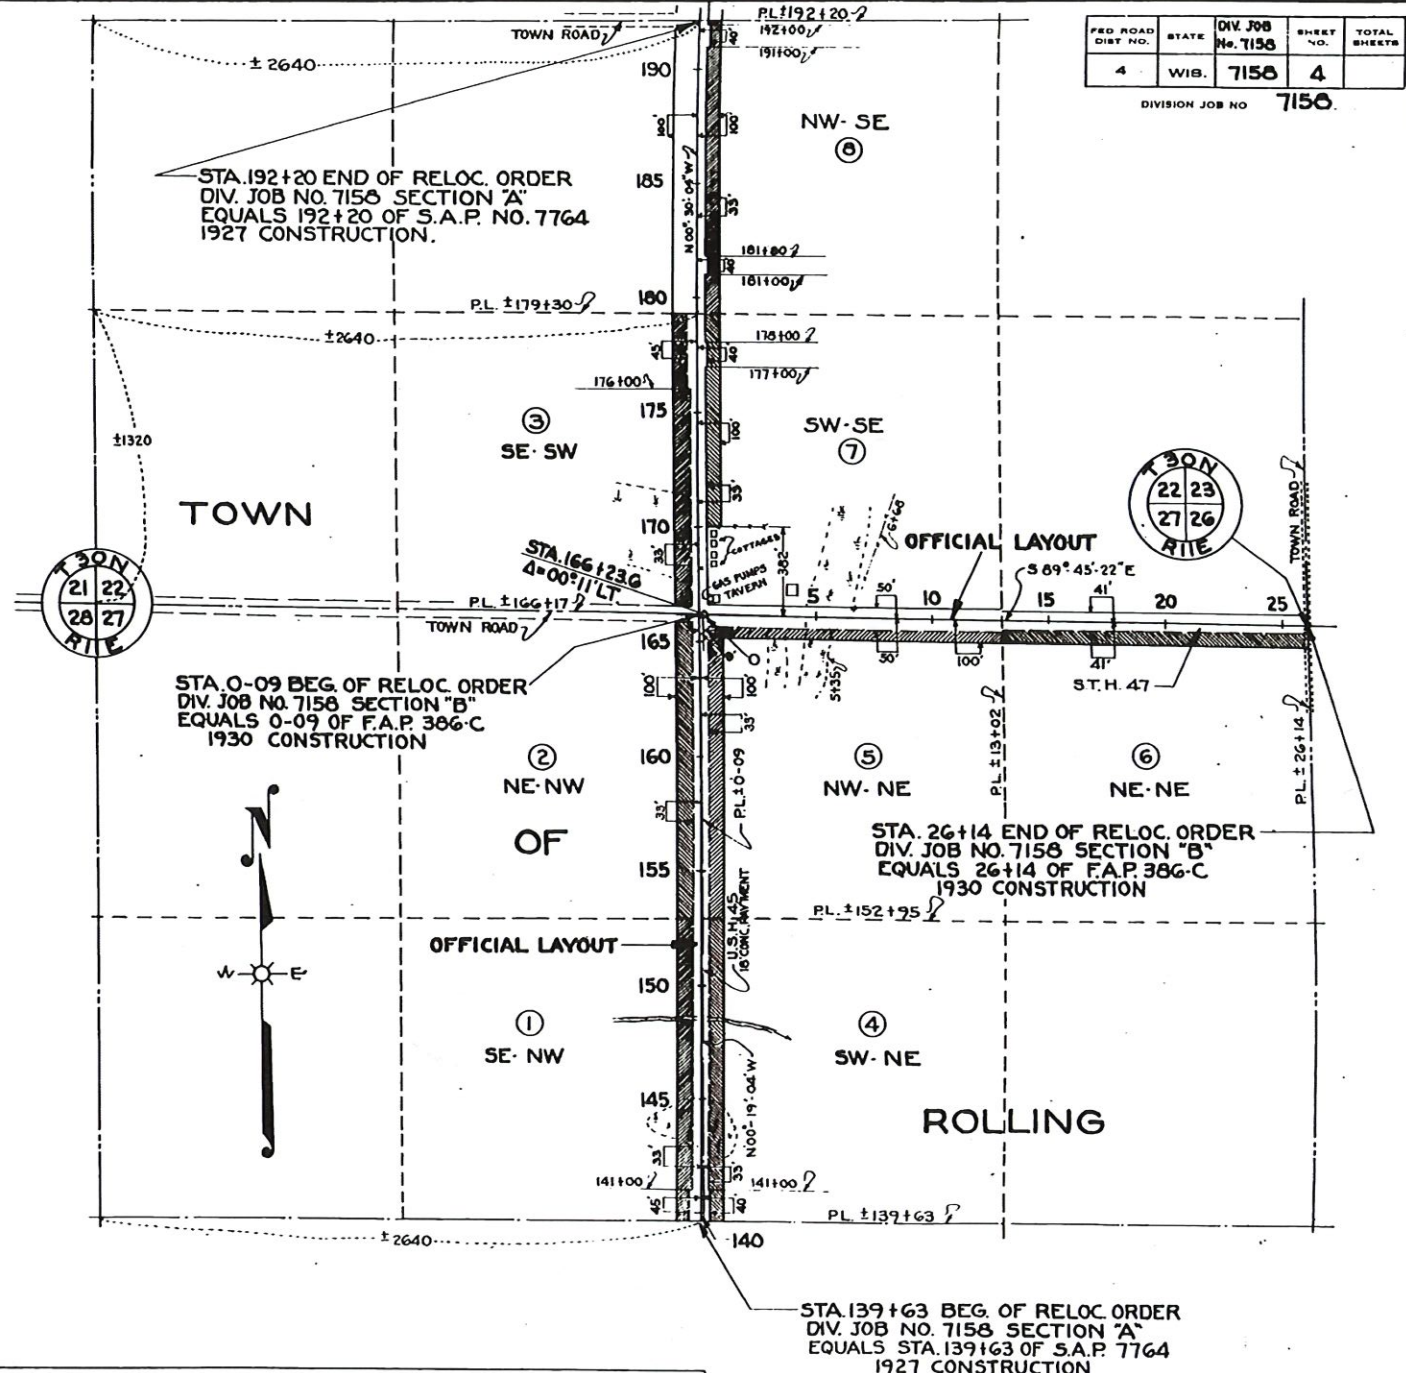

| FED. ROAD DIST. NO. | STATE | DIV. JOB NO. | SHEET NO. | TOTAL SHEETS |
|---------------------|-------|--------------|-----------|--------------|
| 4                   | WIS.  | 7158         | 4         |              |

DIVISION JOB NO. 7158

SCHEDULE OF R/W REQUIRED

| PAR. NO. | OWNER                   | ADDRESS              | MORTGAGEE     | ADDRESS     | DESCRIPTION             | ACRES PURCHASED |            |          |       | PAR. NO. |
|----------|-------------------------|----------------------|---------------|-------------|-------------------------|-----------------|------------|----------|-------|----------|
|          |                         |                      |               |             |                         | MARSH           | UNIMPROVED | IMPROVED | TOTAL |          |
| 1        | REV. P.J. NOVITSKI      | STEVENS POINT, WIS   |               |             | SE-NW SEC. 27 T 30N R1E |                 |            |          | 2.01  | 1        |
| 2        | "                       | "                    |               |             | NE-NW " " "             |                 |            |          | 2.03  | 2        |
| 3        | "                       | "                    |               |             | SE-SW SEC. 22 " "       |                 |            |          | 1.93  | 3        |
| 4        | "                       | "                    |               |             | SW-NE SEC. 27 " "       |                 |            |          | 2.03  | 4        |
| 5        | "                       | "                    |               |             | NW-NE " " "             |                 |            |          | 3.34  | 5        |
| 6        | "                       | "                    |               |             | NE-NE " " "             |                 |            |          | 1.78  | 6        |
| 7        | STANLEY & HEDWIG WYRWAS | ROUTE 1, ANTIGO, WIS | PEOPLE'S BANK | ANTIGO, WIS | SW-SE SEC. 22 " "       |                 |            |          | 1.41  | 7        |
| 8        | AMANDA RIEMER           | ANTIGO, WIS.         |               |             | NW-SE " " "             |                 |            |          | 1.96  | 8        |
| TOTALS   |                         |                      |               |             |                         |                 |            |          | 16.49 |          |

DRAWN JAN. 1940 BY M. BELTZ CHECKED BY F. BOYCE

PLAT OF RIGHT OF WAY REQUIRED  
DIVISION JOB NO. 7158  
ANIWA - ANTIGO ROAD  
U.S. H. NO. 45 & S.T.H. NO. 47 LANGLADE COUNTY



DJ 7158