


FED. ROAD DIST. NO.	STATE	PROJ. NO.	SHEET NO.
4	WIS.		4

DIVISION JOB NO. 7190

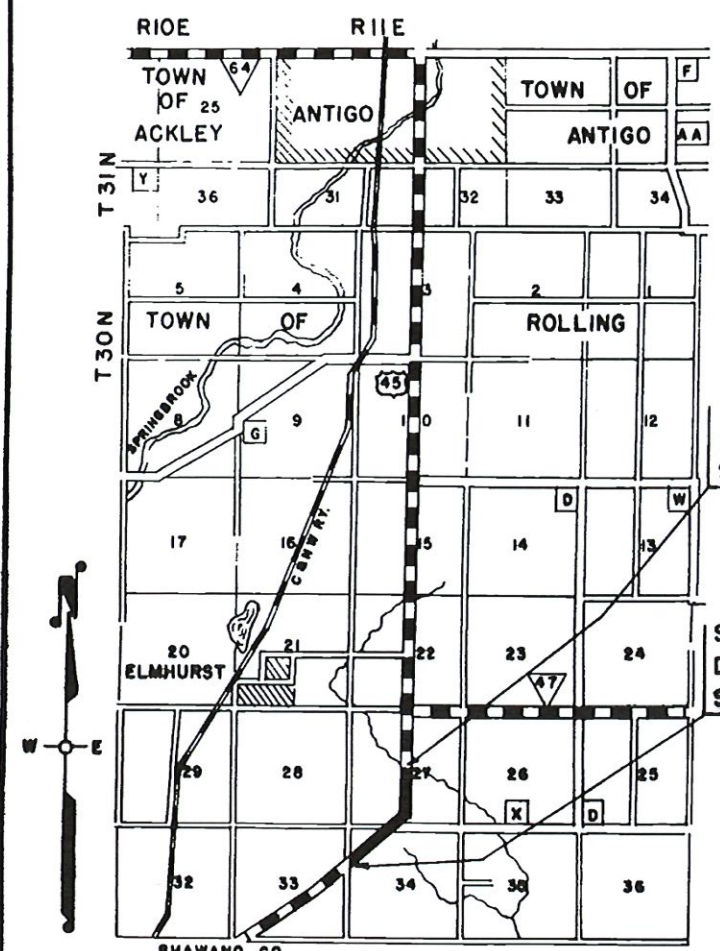


LOCATION SKETCH



RECORD # 20645 1/2
 LANGLEAD COUNTY SURVEYORS OFFICE
 DATE FILED: 4/30/25 BY: D.T.

STA. 139+63 END OF RELOC. ORDER
 DIV. JOB NO. 7190 PART 2 EQUALS
 STA. 139+63 DIV. JOB NO. 7158 (1940)

STA. 90+68 BEG. OF RELOC. ORDER
 DIV. JOB NO. 7190 PART 2 EQUALS
 STA. 90+68 OF S.A.P. 7764 (1927)

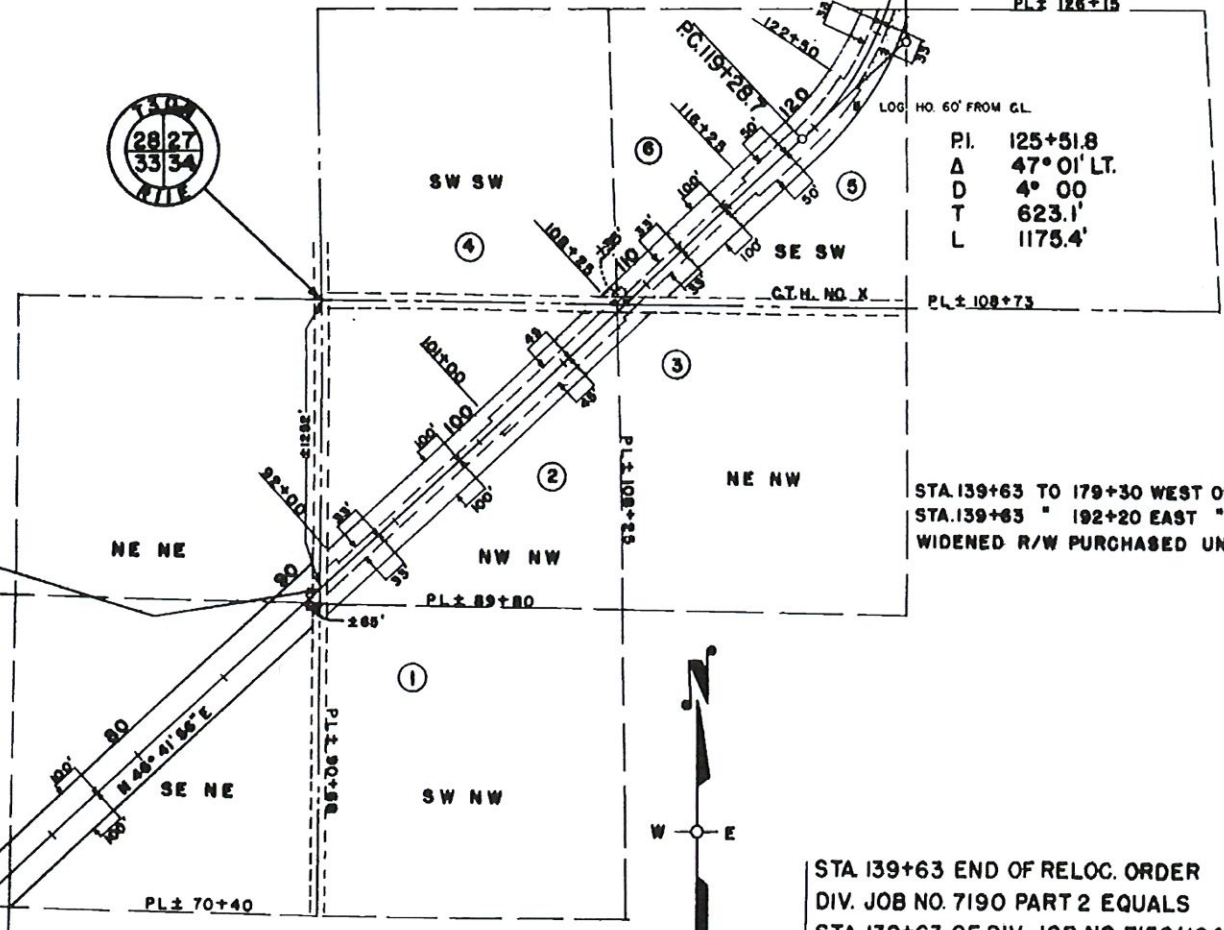

P.I. 125+51.8
 Δ 47° 01' LT.
 D 4° 00'
 T 623.1'
 L 1175.4'


STA. 139+63 TO 179+30 WEST OF CENTERLINE
 STA. 139+63 " 192+20 EAST "
 WIDENED R/W PURCHASED UNDER DIV. JOB NO. 7158 (1940)

STA. 139+63 END OF RELOC. ORDER
 DIV. JOB NO. 7190 PART 2 EQUALS
 STA. 139+63 OF DIV. JOB NO. 7158 (1940)

STA. 49+75 TO 90+68 WEST OF CENTERLINE
 STA. 70+40 " 90+68 EAST "
 WIDENED R/W PURCHASED UNDER
 DIV. JOB NO. 7764 (1933)

STA. 23+69 TO 49+75 WEST OF CENTERLINE
 STA. 23+69 " 70+40 EAST OF "
 R/W PURCHASED UNDER DIV. JOB NO. 7764 (1927)

P.I. 51+99.0
 Δ 14° 31' LT.
 D 2° 00'
 T 364.8'
 L 725.8'

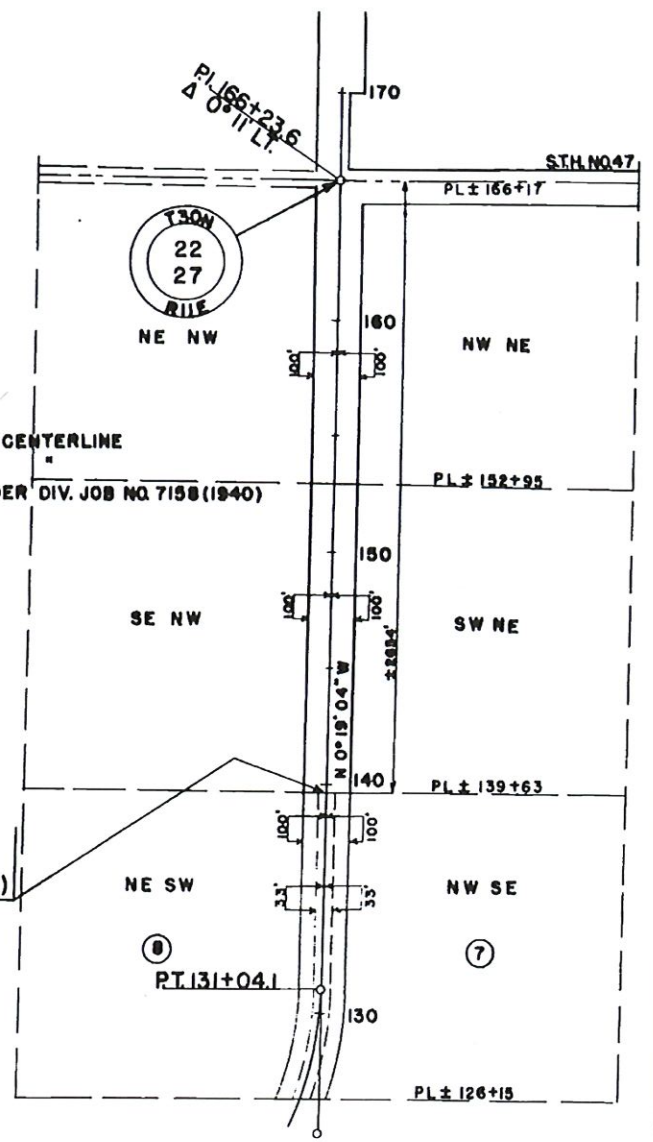



REVISED APRIL 1, 1946
 DATED DEC. 17, 1945

PLAT OF RIGHT OF WAY REQUIRED
 DIVISION JOB NO. 7190-2

ANIWA - ANTIGO ROAD
 U.S. H.NO. 45 LANGLEAD COUNTY

DRAWN C.J.D.
 CHECKED W.V.G.

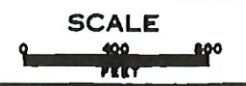

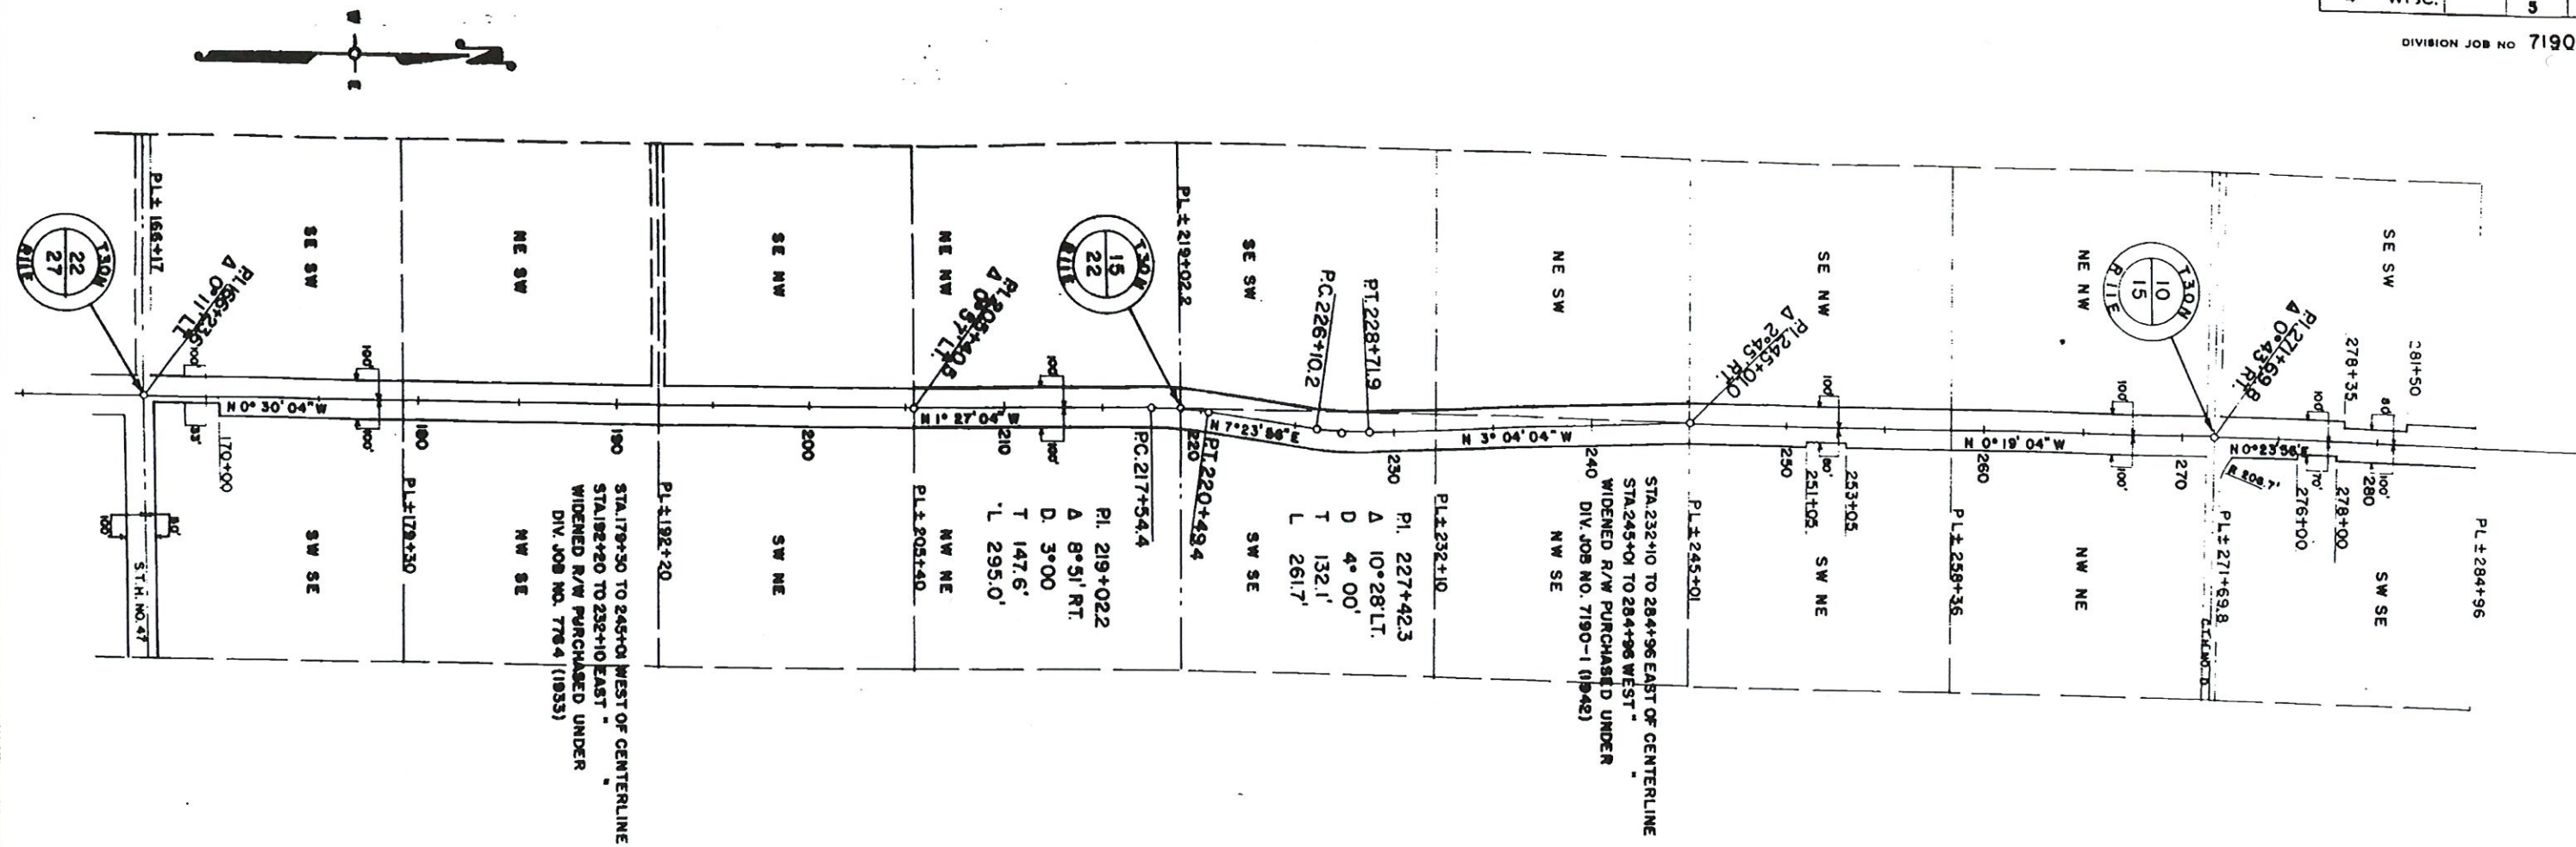

SCHEDULE OF LAND & INTERESTS REQUIRED

PAR	OWNER	ADDRESS	MORTGAGEE	ADDRESS	DESCRIPTION	ACRES PURCHASED			TOTALS	INTERESTS REQUIRED	PAR
						IMP.	MARSH	UNIMP.			
1	NORBERT SCHLEIS	ANTIGO, WIS.	NONE		SW NW SEC. 34 T30N R11E			0.03	0.03		1
2					NW NW			4.78	4.78		2
3	FRANK PAWLITSCHKE				NE NW			0.20	0.20		3
4	NORBERT SCHLEIS				SW SW SEC. 27			0.05	0.05		4
5	MONZOR BERTRAND & THERESA, HIS WIFE				PART OF SE SW SEC. 27 T30N R11E EAST OF U.S.H. NO. 45			2.38	2.38		5
6	EARL RUDOLPH & EDITH RUDOLPH WILEY	MINNEAPOLIS, MINN.	WM. WURTINGER (HOLDER OF LAND CONT.)	ANTIGO, WIS.	WEST			2.33	2.33		6
7	ELSIE STROCHAN FONE	ANTIGO, WIS.	NONE		NW SE SEC. 27 T30N R11E			2.01	2.01		7
8	EARL RUDOLPH & EDITH RUDOLPH WILEY	MINNEAPOLIS, MINN.	WM. WURTINGER (HOLDER OF LAND CONT.)	ANTIGO, WIS.	NE SW			2.14	2.14		8
								13.92	13.92		

RECORD # 20645 2/2
DATE FILED: 4/30/25 BY: D.T.
LANGLADE COUNTY SURVEYORS OFFICE

REVISED APRIL 1, 1946
DATED DEC. 17, 1945
PLAT OF RIGHT OF WAY REQUIRED

DIVISION JOB NO 7190-2

