



COUNTY AND HIGHWAY	ROUTE AND SECTION	CLASS AND AGREEMENT		FEDERAL DIVISION OFFICE	SHEET NUMBER	TOTAL SHEETS
		STATE	FEDERAL			
34.1	9.2	21.9		WIS. 5N	4	

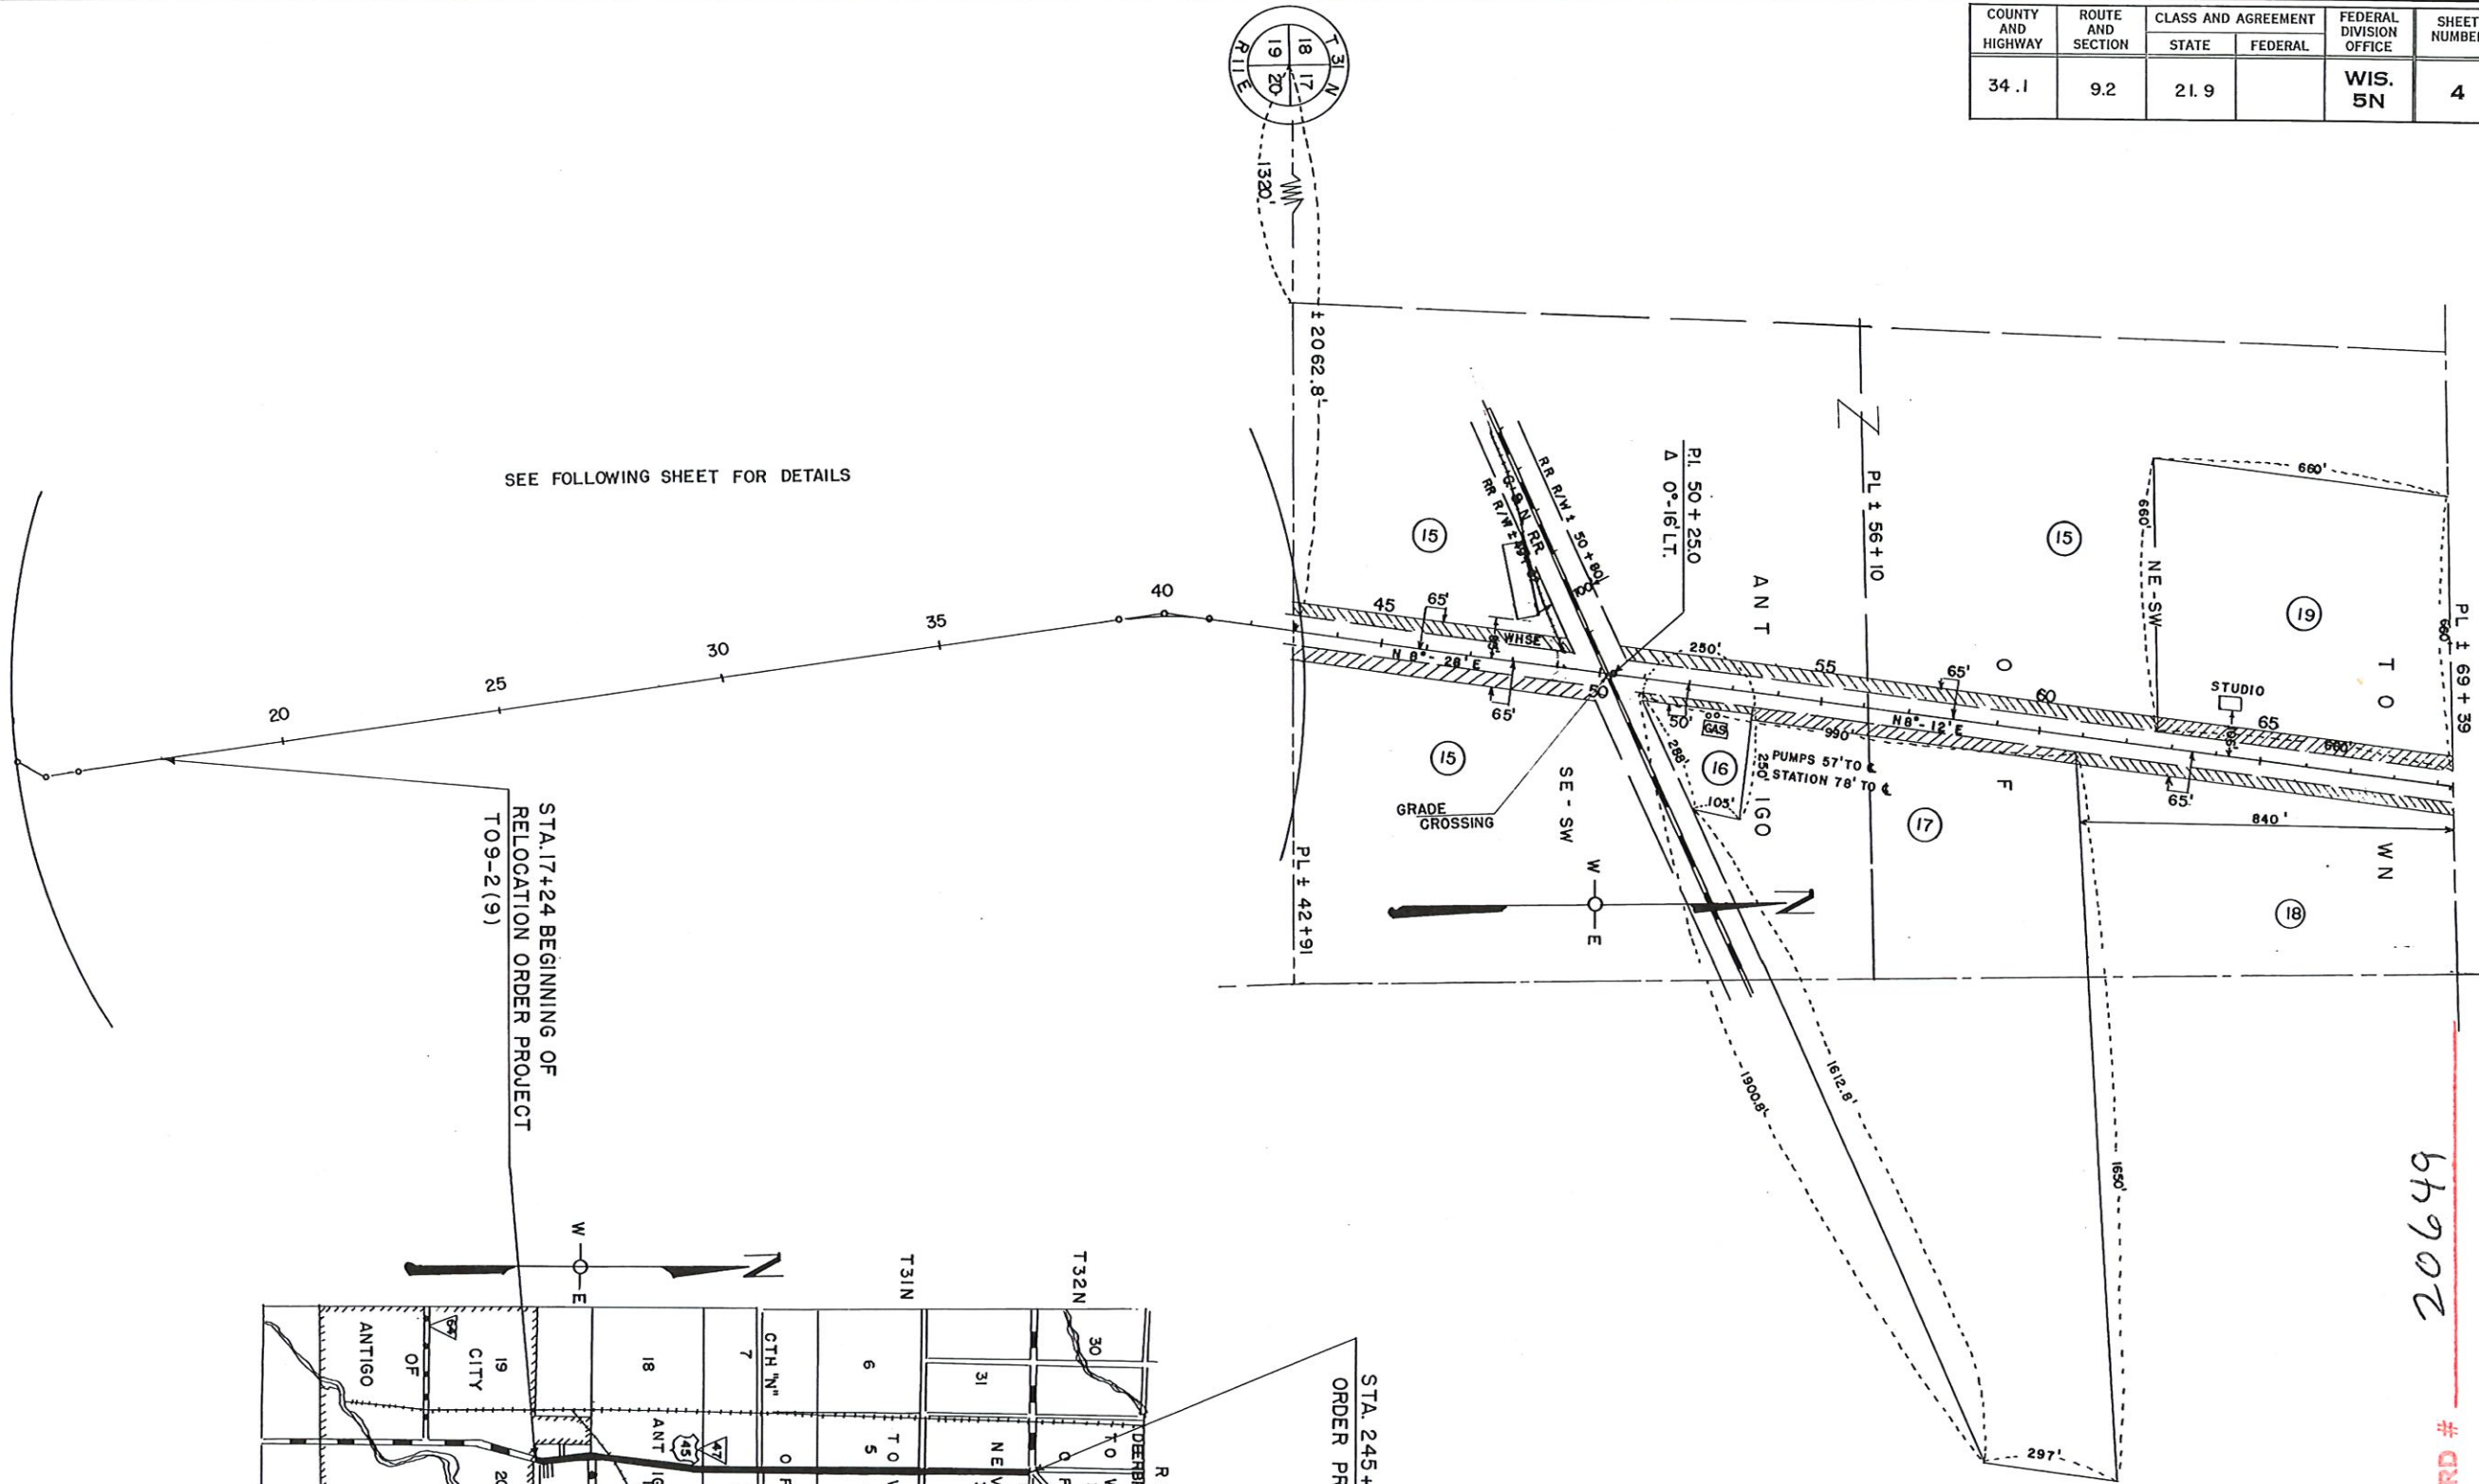

SEE FOLLOWING SHEET FOR DETAILS

STA. 17+24 BEGINNING OF
RELOCATION ORDER PROJECT
T09-2(9)

STA. 245+25 END OF RELOCATION
ORDER PROJECT T09-2(9)

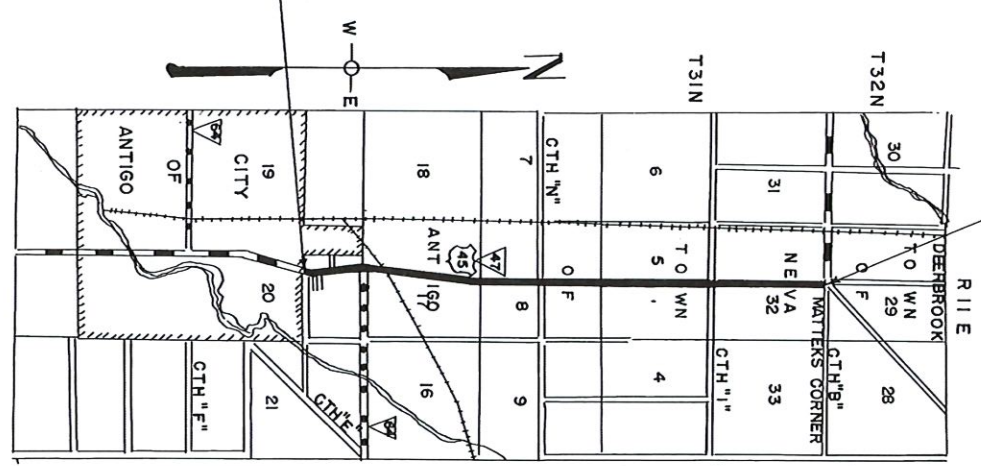

LOCATION SKETCH
SCALE 0 1/2 MI. 1 MI.

STATE HIGHWAY COMMISSION OF WISCONSIN
PLAT OF RIGHT OF WAY REQUIRED
PROJECT NO. T09-2(9)
ANTIGO - MATTEKS CORNER ROAD
U.S.H. NO. 45

LANGLADE COUNTY
SCALE
100' 200' 300' 400'
LENGTH = 4.318 MILES
NOV. 25, 1975 NC
JUNE 20, 1951
APRIL 12, 1951
DATED JAN 5, 1951

RECORD # 20649
LANGLADE COUNTY SURVEYORS OFFICE
DATE FILED: 5/15/25 BY: D.T.

N.B. 3735

T09-2(9)