
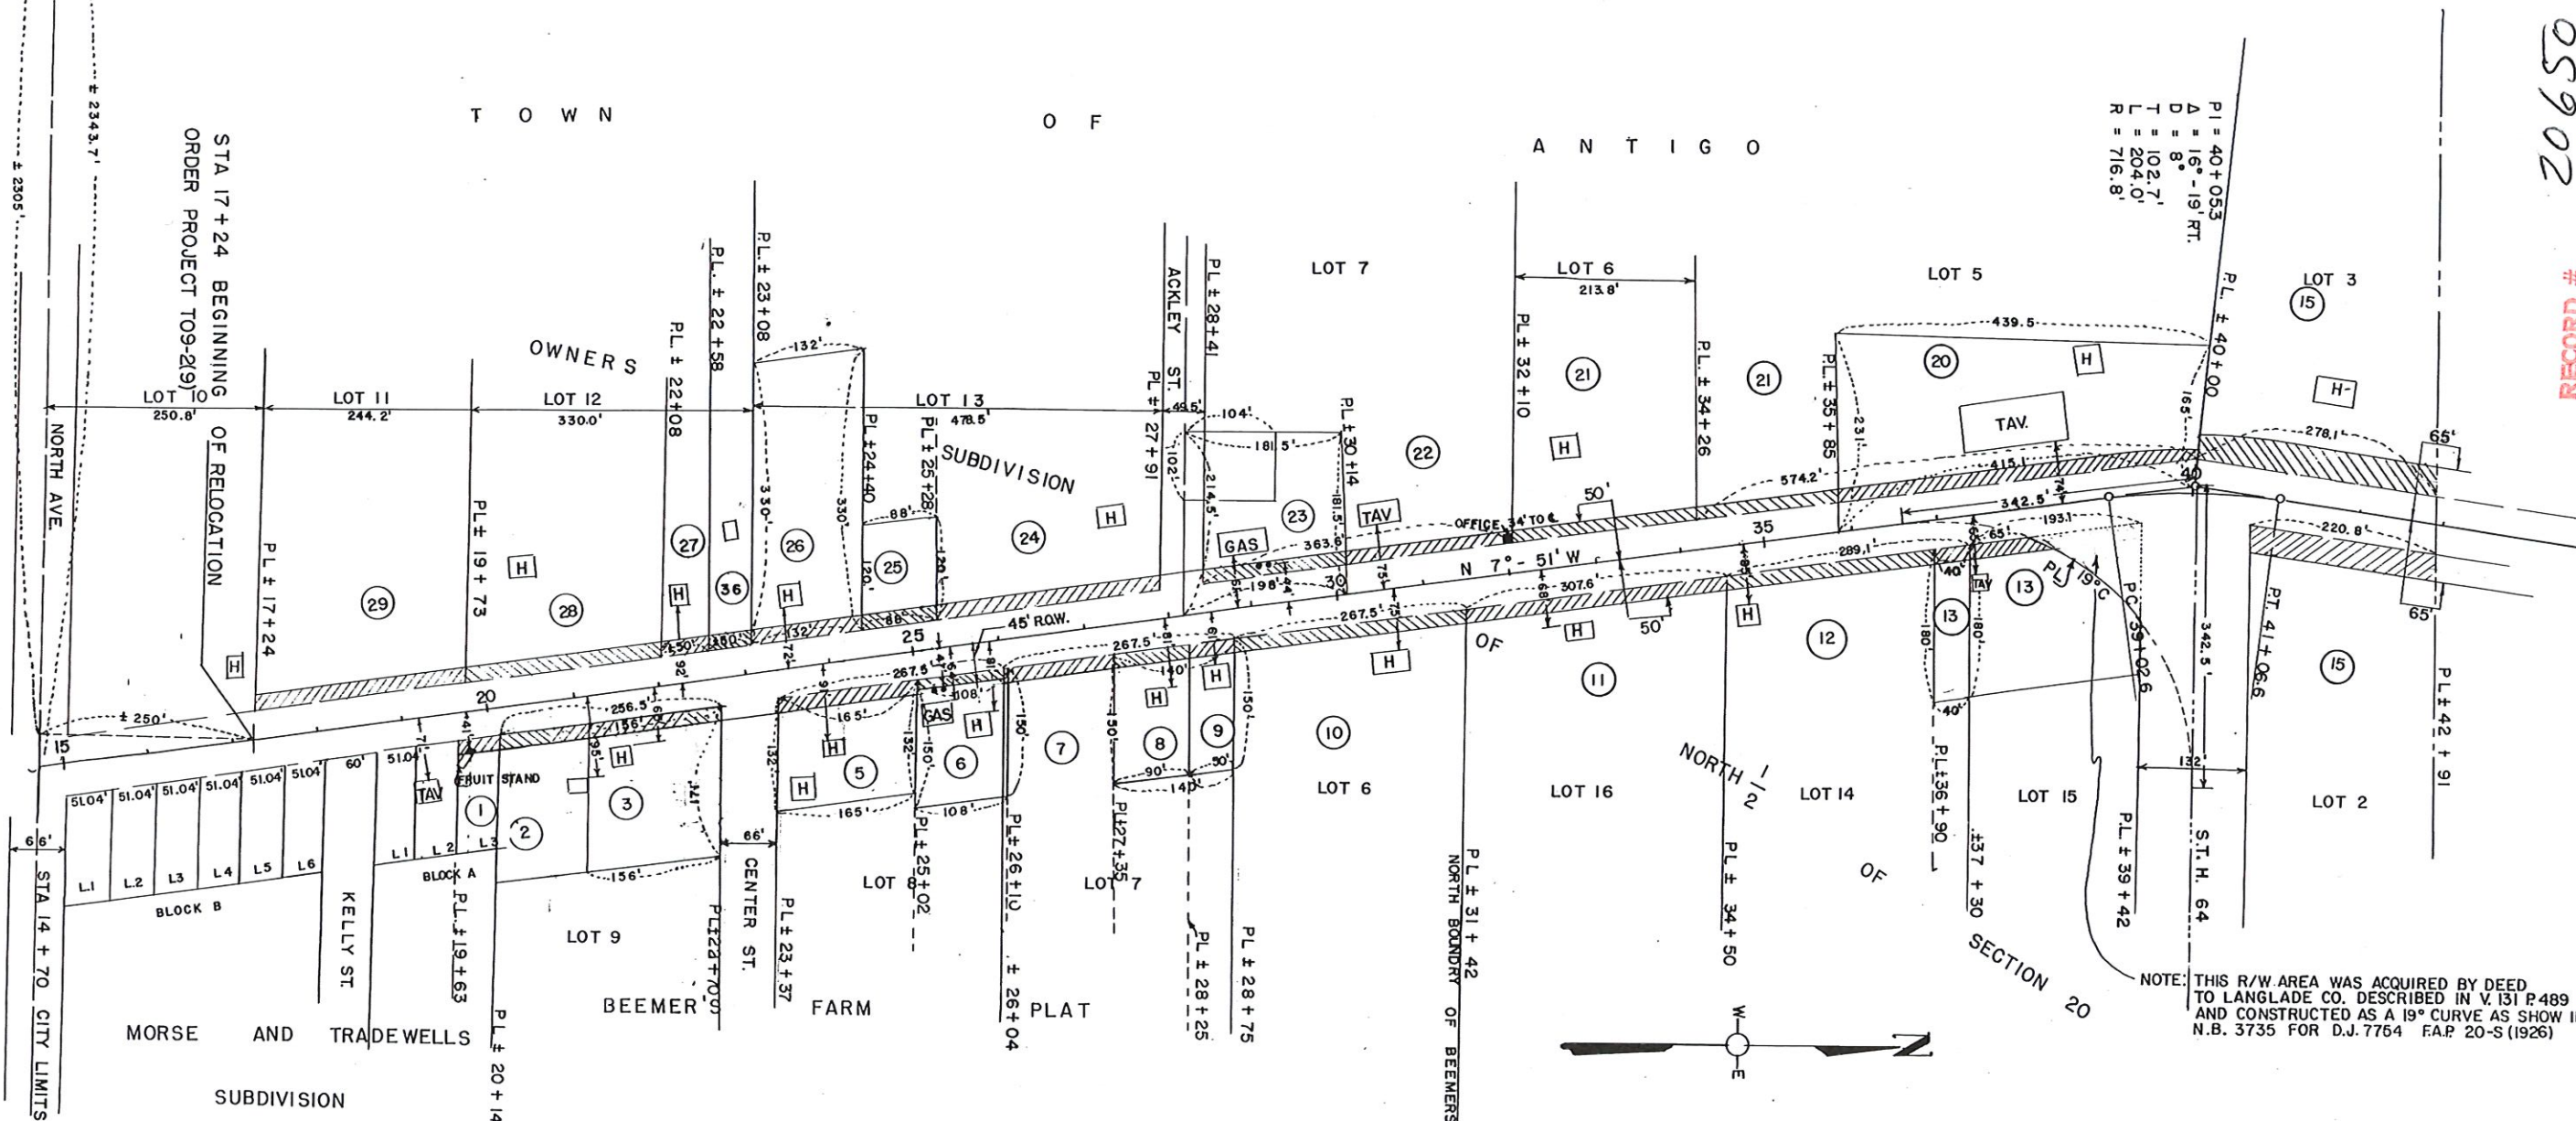


COUNTY AND HIGHWAY	ROUTE AND SECTION	CLASS AND AGREEMENT		FEDERAL DIVISION OFFICE	SHEET NUMBER	TOTAL SHEETS
		STATE	FEDERAL			
34.1	9.2	21.9		WIS. 5N	4.1	

RECORD # 206502
 LANGLADE COUNTY SURVEYORS OFFICE
 DATE FILED: 5/15/85 BY: D.T.

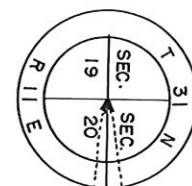

STATE HIGHWAY COMMISSION OF WISCONSIN
 PLAT OF RIGHT OF WAY REQUIRED
 PROJECT T 09 - 2(9)
 ANTIGO-MATTEKS CORNER ROAD
 U.S.H. NO. 45
 LANGLADE COUNTY

SCALE
 0 100 200'

LENGTH = 4.318 MILES

NOV. 25, 1975 MC
 JUNE 20, 1981
 APRIL 12, 1981
 DATED: 5/15/85

N.B. 3735