


COUNTY AND HIGHWAY	ROUTE AND SECTION	CLASS AND AGREEMENT		FEDERAL DIVISION OFFICE	SHEET NUMBER	TOTAL SHEETS
		STATE	FEDERAL			
34.1	51.1	21.5		WIS. 5N	4	24

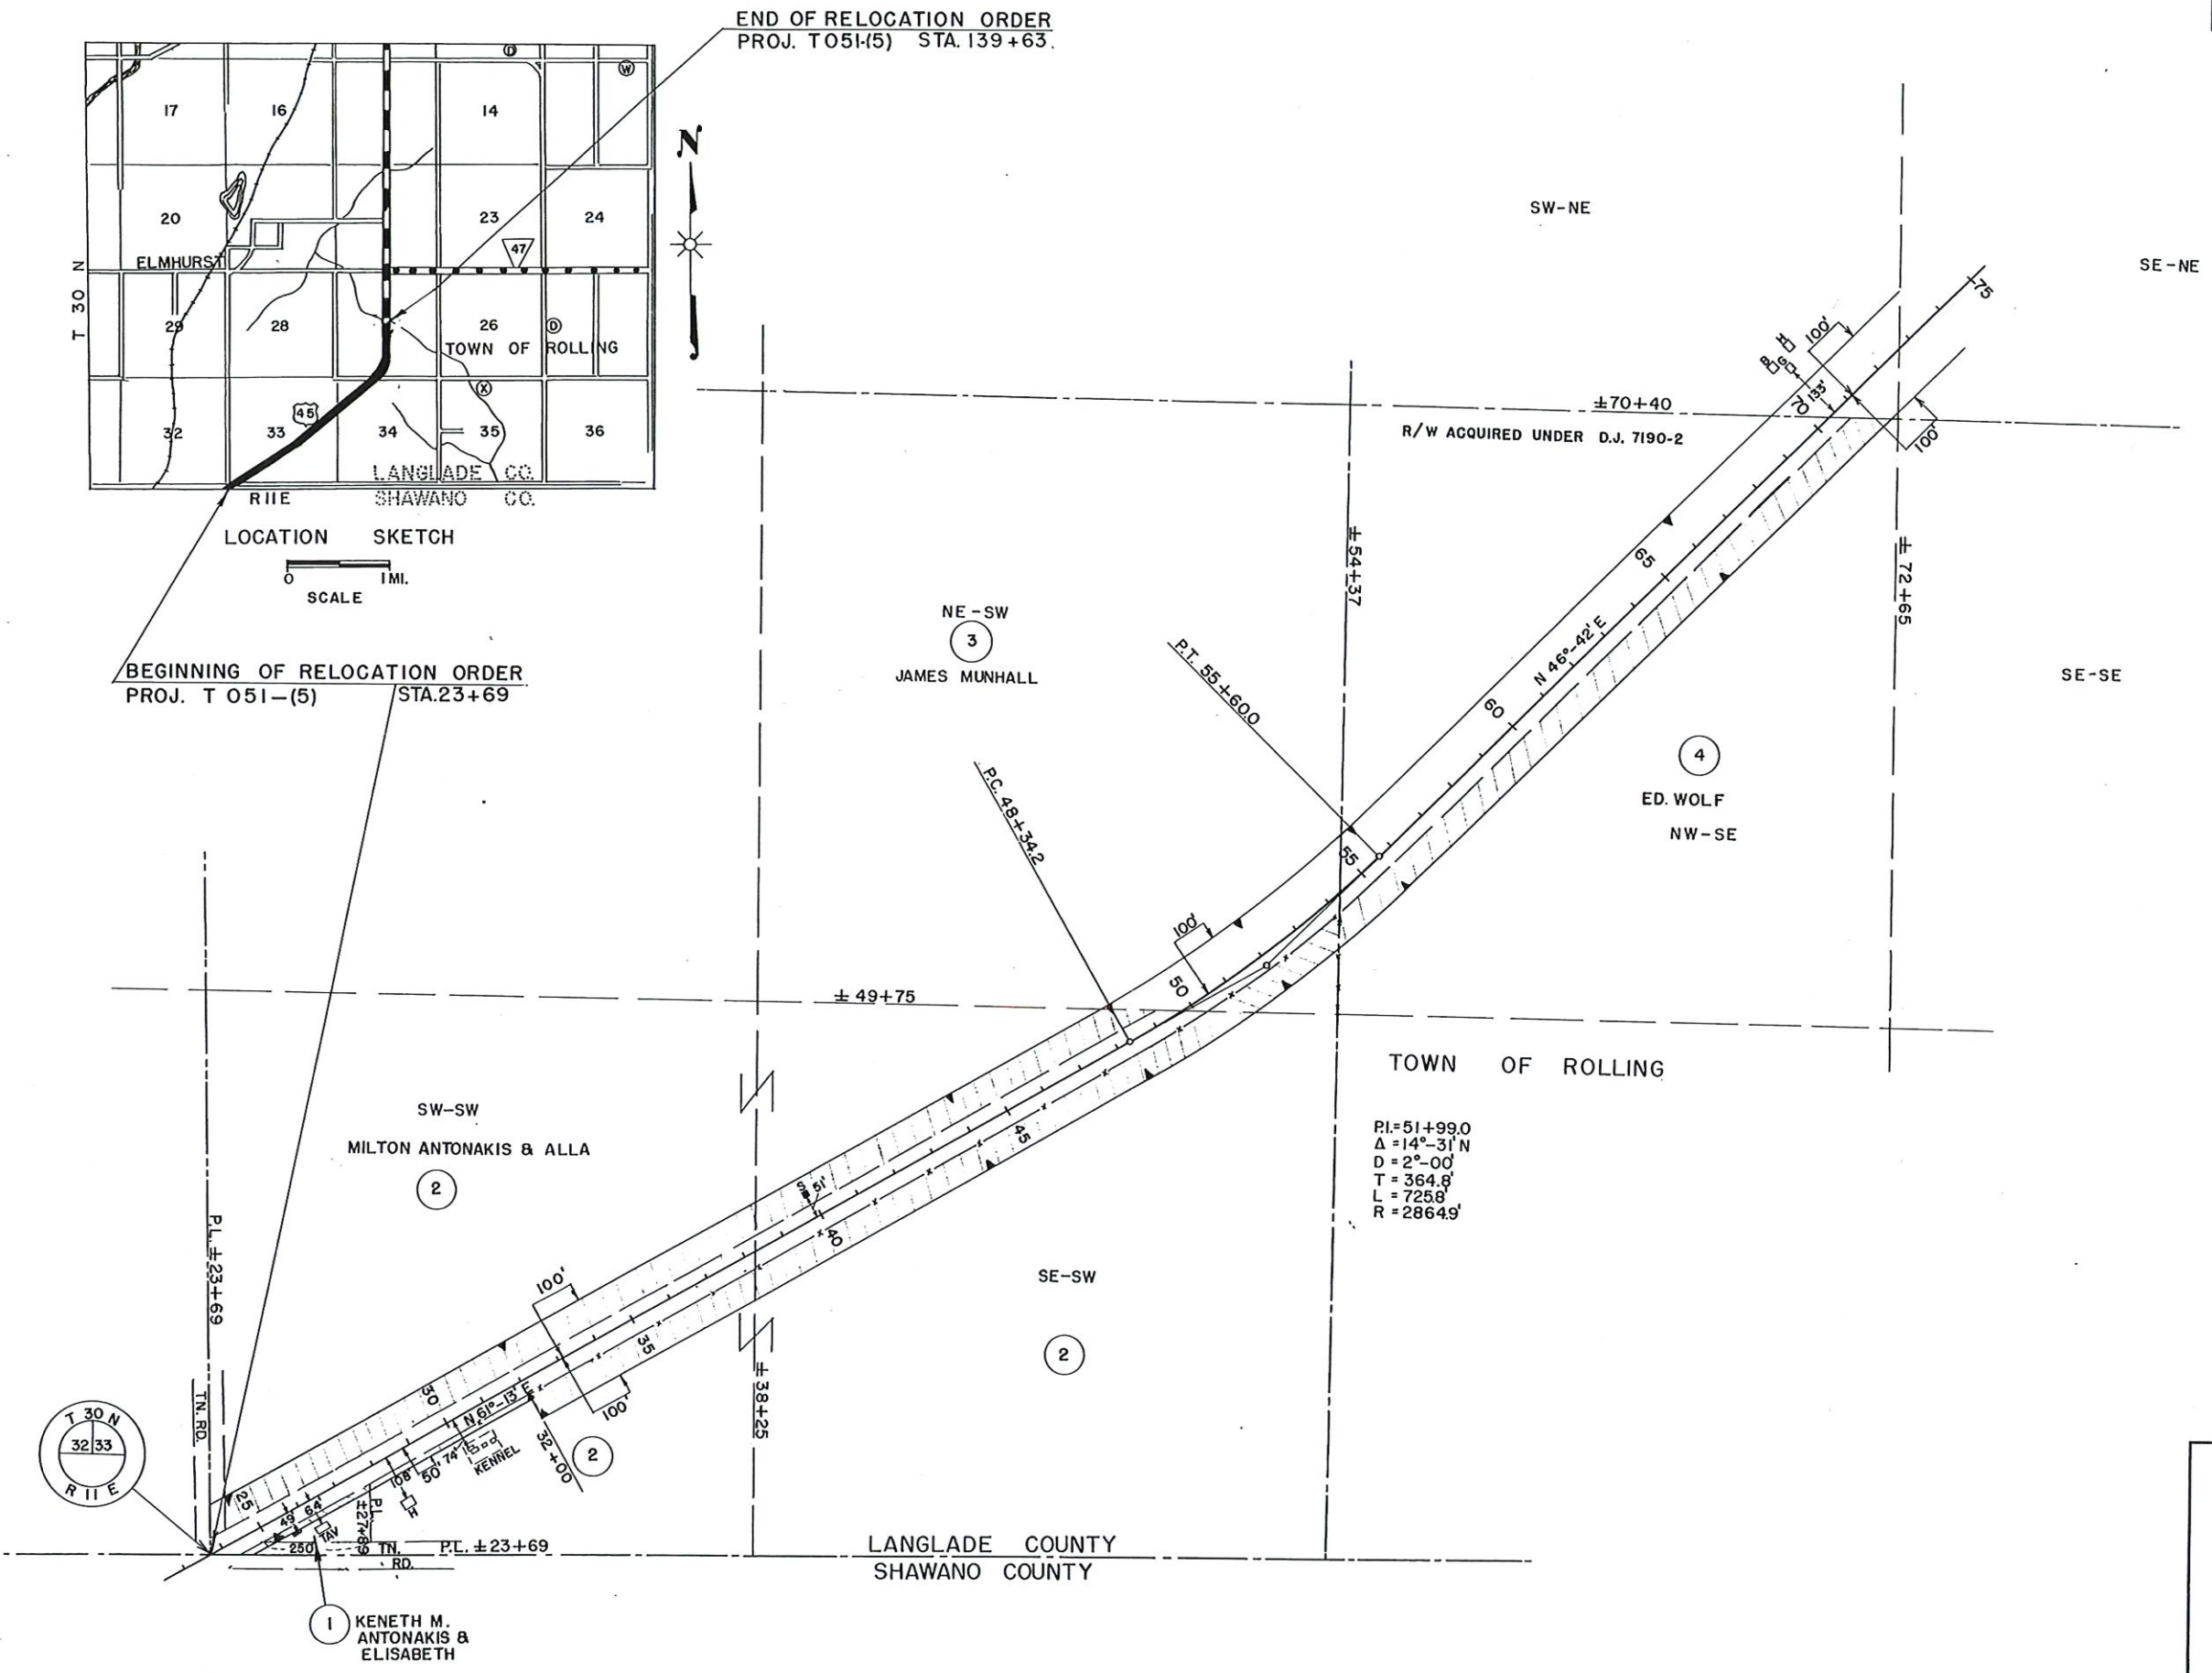

RECORD # 20652 1/4
 LANGLEDE COUNTY SURVEYORS OFFICE
 DATE FILED: 5/21/25 BY: DT

STATE HIGHWAY COMMISSION OF WISCONSIN
PLAT OF RIGHT OF WAY REQUIRED
PROJECT T 051-(5)
ANIWA - ANTIGO ROAD
U.S.H. NO. 45 LANGLEDE COUNTY
SCALE
0 100 200 400
LENGTH= 1.241 MILES DATED APR. 7 1952

COUNTY AND HIGHWAY	ROUTE AND SECTION	CLASS AND AGREEMENT		FEDERAL DIVISION OFFICE	SHEET NUMBER	TOTAL SHEETS
		STATE	FEDERAL			
34.1	51.1	21.5		WIS. 5N	4.1	24

P.I. = 125+51.8
 $\Delta = 47^{\circ}-0'$
 $D = 2^{\circ}-30'$
 $T = 996.9'$
 $L = 1880.8'$
 $R = 2292.0'$

SE-SW

5

WILLIAM H. WURTINGER

SW-SE

SW-SW

TOWN OF ROLLING

T 30 N
 28 27
 33 34
 R 11 E

$\pm 108+73$

NW-NW

$\pm 1252'$

NE-NE

NE-NW

R/W ACQUIRED UNDER D. J. 7190-2

$\pm 89+80$

SW-NW

SE-NE

$\pm 70+40$

$\pm 126+15$

P.C. 115+54.9

STA. 125+00
R/W 180'

STA. 122+50
R/W 170'

STA. 120+00
R/W 140'

100'

115

120

110

C.T.H. "X"

$\pm 108+25$

NE-NW

NW-NW

$\pm 1252'$

NE-NE

R/W ACQUIRED UNDER D. J. 7190-2

$\pm 89+80$

SW-NW

SE-NE

$\pm 70+40$

$\pm 126+15$

P.C. 115+54.9

STA. 125+00
R/W 180'

STA. 122+50
R/W 170'

STA. 120+00
R/W 140'

100'

115

120

110

C.T.H. "X"

$\pm 108+25$

NE-NW

NW-NW

$\pm 1252'$

NE-NE


R/W ACQUIRED UNDER D. J. 7190-2

$\pm 89+80$

SW-NW

SE-NE

$\pm 70+40$

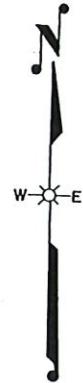

RECORD # 20652 2/4
 LANGLEDE COUNTY SURVEYORS OFFICE
 DATE FILED: 5/21/25 BY: D.T

STATE HIGHWAY COMMISSION OF WISCONSIN

PLAT OF RIGHT OF WAY REQUIRED

PROJECT T 051-1(5)

ANIWA - ANTIGO ROAD

U. S. H. NO. LANGLEDE COUNTY

SCALE



0 100' 200' 400'

LENGTH = 1.241 MILES

DATED APR 7 1952

COUNTY AND HIGHWAY	ROUTE AND SECTION	CLASS AND AGREEMENT		FEDERAL DIVISION OFFICE	SHEET NUMBER	TOTAL SHEETS
		STATE	FEDERAL			
34.1	51.1	21.5		WIS. 5N	4.2	24

PI. = 125+51.8
Δ = 47°-0'N
D = 2°-30'
T = 996.9'
L = 1880.8'
R = 2292.0'

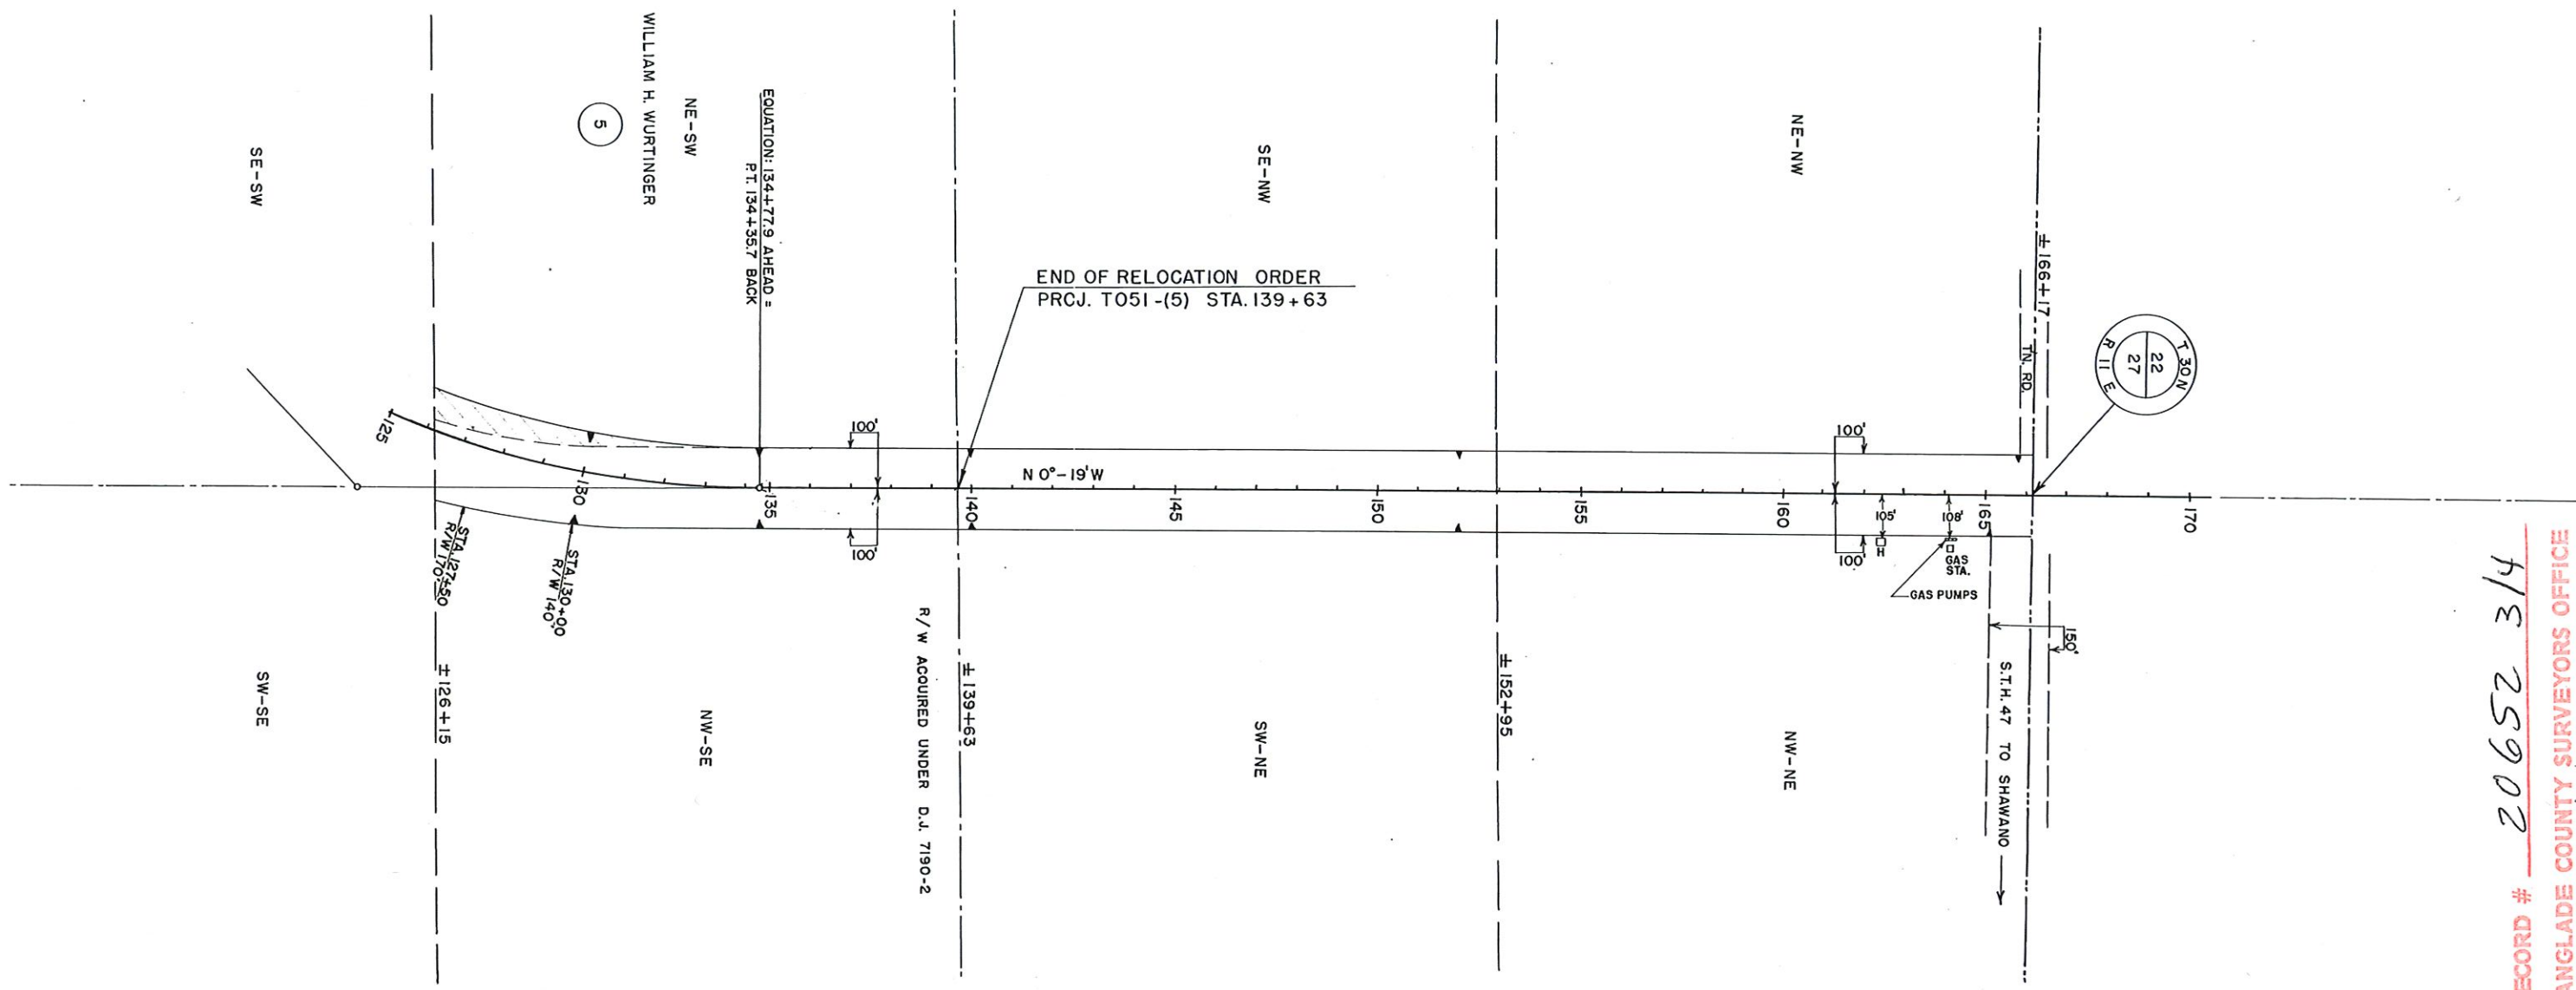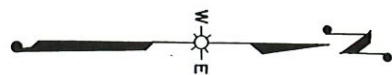

TOWN OF ROLLING

RECORD # 20652 3/4
LANGLADE COUNTY SURVEYORS OFFICE
DATE FILED: 5/21/25 BY: D.T

STATE HIGHWAY COMMISSION OF WISCONSIN

PLAT OF RIGHT OF WAY REQUIRED

PROJECT T 051-1(5)

ANIWA - ANTIGO ROAD

U.S. .H. NO. 45 LANGLADE COUNTY

SCALE

0 100' 200' 400'

LENGTH = 1.241 MILES

DATED APR. 7 1952

NOTE: ACQUIRE EASEMENTS FOR HIGHWAY PURPOSES EXCEPT AS OTHERWISE NOTED

COUNTY AND HIGHWAY	ROUTE AND SECTION	CLASS AND AGREEMENT		FEDERAL DIVISION OFFICE	SHEET NUMBER	TOTAL SHEETS
		STATE	FEDERAL			
34.1	51.1	21.5		WIS. 5N	4.3	24

SCHEDULE OF OWNERSHIPS											
PAR. NO.	OWNER	ADDRESS	MORTGAGEE	ADDRESS	DESCRIPTION	ACRES REQUIRED				INTERESTS	PAR. NO.
						IMP.	UNIMP.	MARSH	TOTAL		
1	KENNETH M. ANTONAKIS & ELIZABETH		PEOPLES' BANK ANTIGO		PT. SW - SW T 30 N R 11 E SEC. 33	0.09			0.09		1
2	MILTON ANTONAKIS & ALLA				" " " "	0.14	6.60		6.74		2
3	JAMES MUNHALL	R.F.D. 2 BIRNAMWOOD WIS			NE - SW " " "		0.52		0.52		3
4	ED. WOLF	BOX 67 ANIWA WIS			NW - SE PT. " " "		2.66		2.66		4
5	WILLIAM H. WURTINGER	R.F.D. 3 OR 1022 BARNARD ST ANTIGO	CHARLES H. AVERY ATT'Y		PT. E 1/2 SW		1.64		1.64		5

RECORD # 20652 4/4
LANGLADE COUNTY SURVEYORS OFFICE
DATE FILED: 5/21/25 BY: D.T.

STATE HIGHWAY COMMISSION OF WISCONSIN
PLAT OF RIGHT OF WAY REQUIRED
PROJECT T 051-1(5)
ANIWA - ANTIGO ROAD
U.S. H. NO. 45 COUNTY
SCALE
LENGTH= 1.241 MILES
DATED APR. 7, 1952