
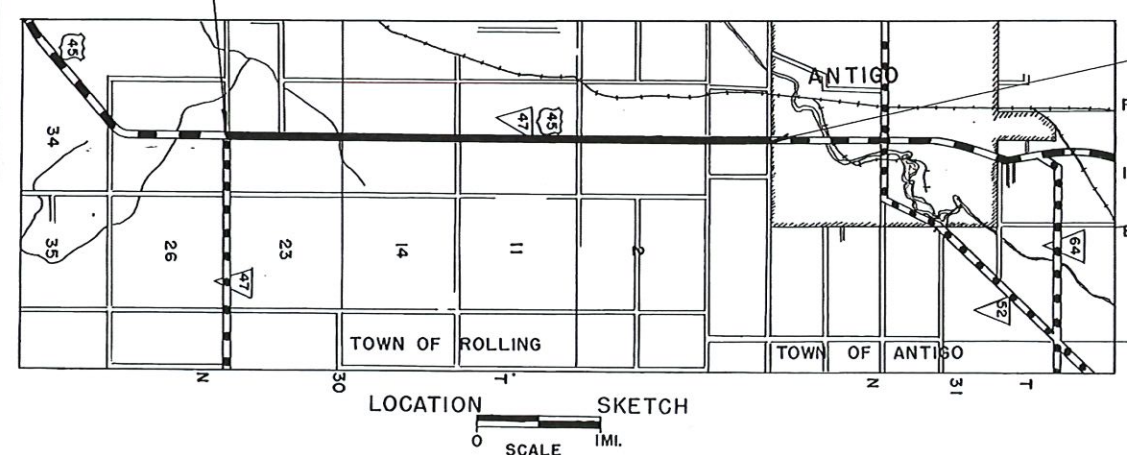


COUNTY AND HIGHWAY	ROUTE AND SECTION	CLASS AND AGREEMENT		FEDERAL DIVISION OFFICE	SHEET NUMBER	TOTAL SHEETS
		STATE	FEDERAL			
34.1	9.2	21.11		WIS. 5N	4	

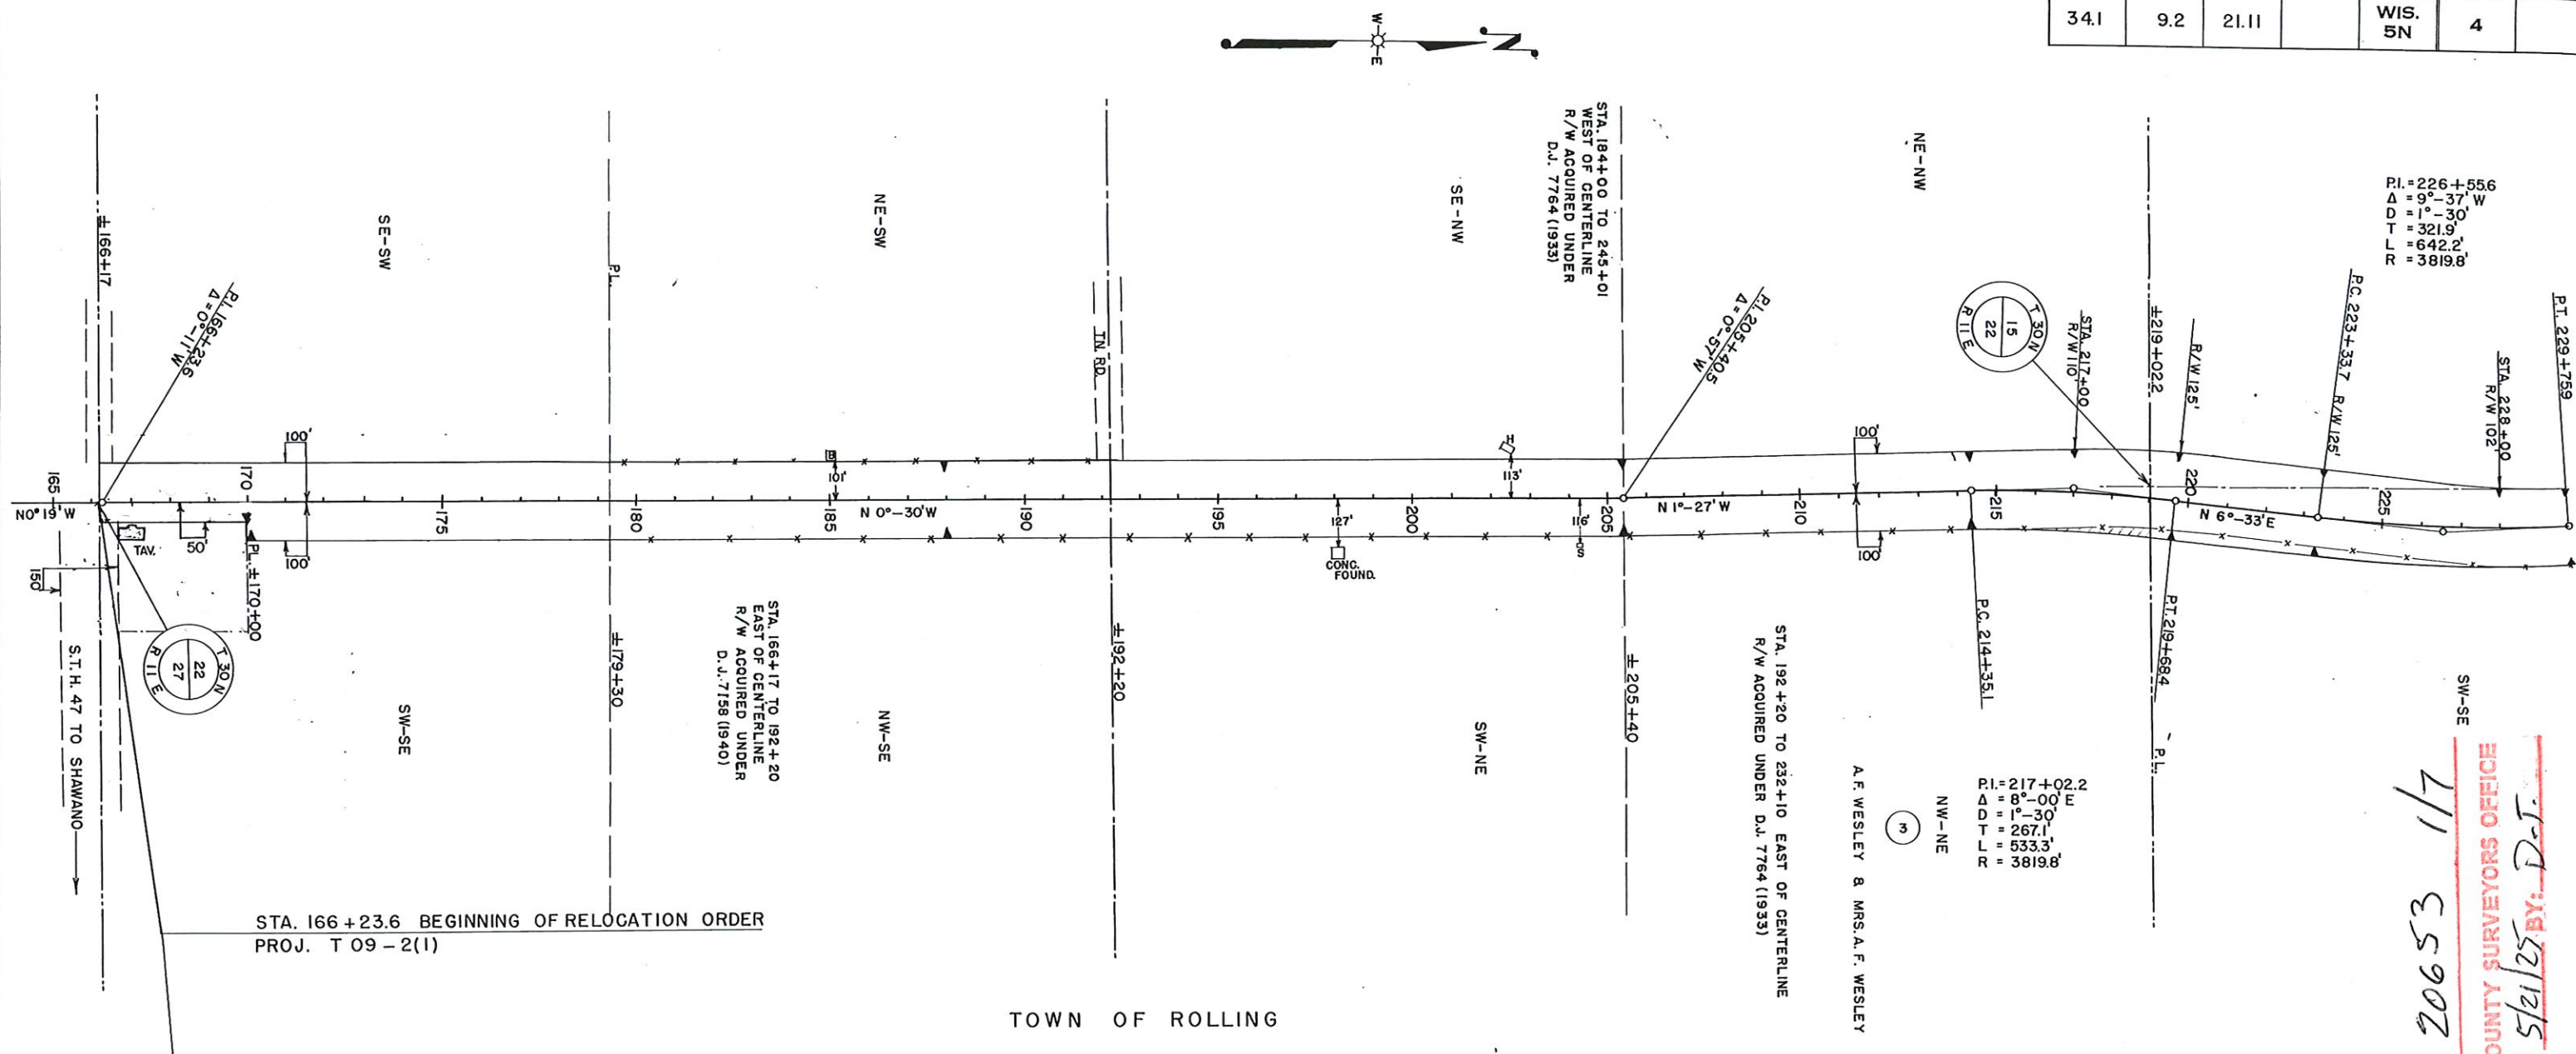

P.I. = 226+55.6
 $\Delta = 9^{\circ}-37'W$
 $D = 1^{\circ}-30'$
 $T = 321.9'$
 $L = 642.2'$
 $R = 3819.8'$


T 30N
 R 22
 L 27

P.I. = 217+02.2
 $\Delta = 8^{\circ}-00'E$
 $D = 1^{\circ}-30'$
 $T = 267.1'$
 $L = 533.3'$
 $R = 3819.8'$

RECORD # 20653 1/7
 LANGEAD COUNTY SURVEYORS OFFICE
 DATE FILED: 5/21/25 BY: D.J.

REVISED MAY 18, 1983
 REVISED JAN. 30, 1973
 STATE HIGHWAY COMMISSION OF WISCONSIN
 PLAT OF RIGHT OF WAY REQUIRED
 PROJECT T 09-2(II)
 ANIWA - ANTIGO 1600-08-21 ROAD
 U.S.H. NO. 45 & S.T.H. NO. 47 LANGEAD COUNTY
 REVISED NOV. 23, 1954
 REVISED FEB. 10, 1953
 REVISED SEPT. 11, 1952
 REVISED JULY 23, 1952
 DATED APRIL 24, 1952
 SCALE 0 100' 200' 400'
 LENGTH = 2.890 MILES

COUNTY AND HIGHWAY	ROUTE AND SECTION	CLASS AND AGREEMENT		FEDERAL DIVISION OFFICE	SHEET NUMBER	TOTAL SHEETS
		STATE	FEDERAL			
34.1	9.2	21.11		WIS. 5N	4.1	

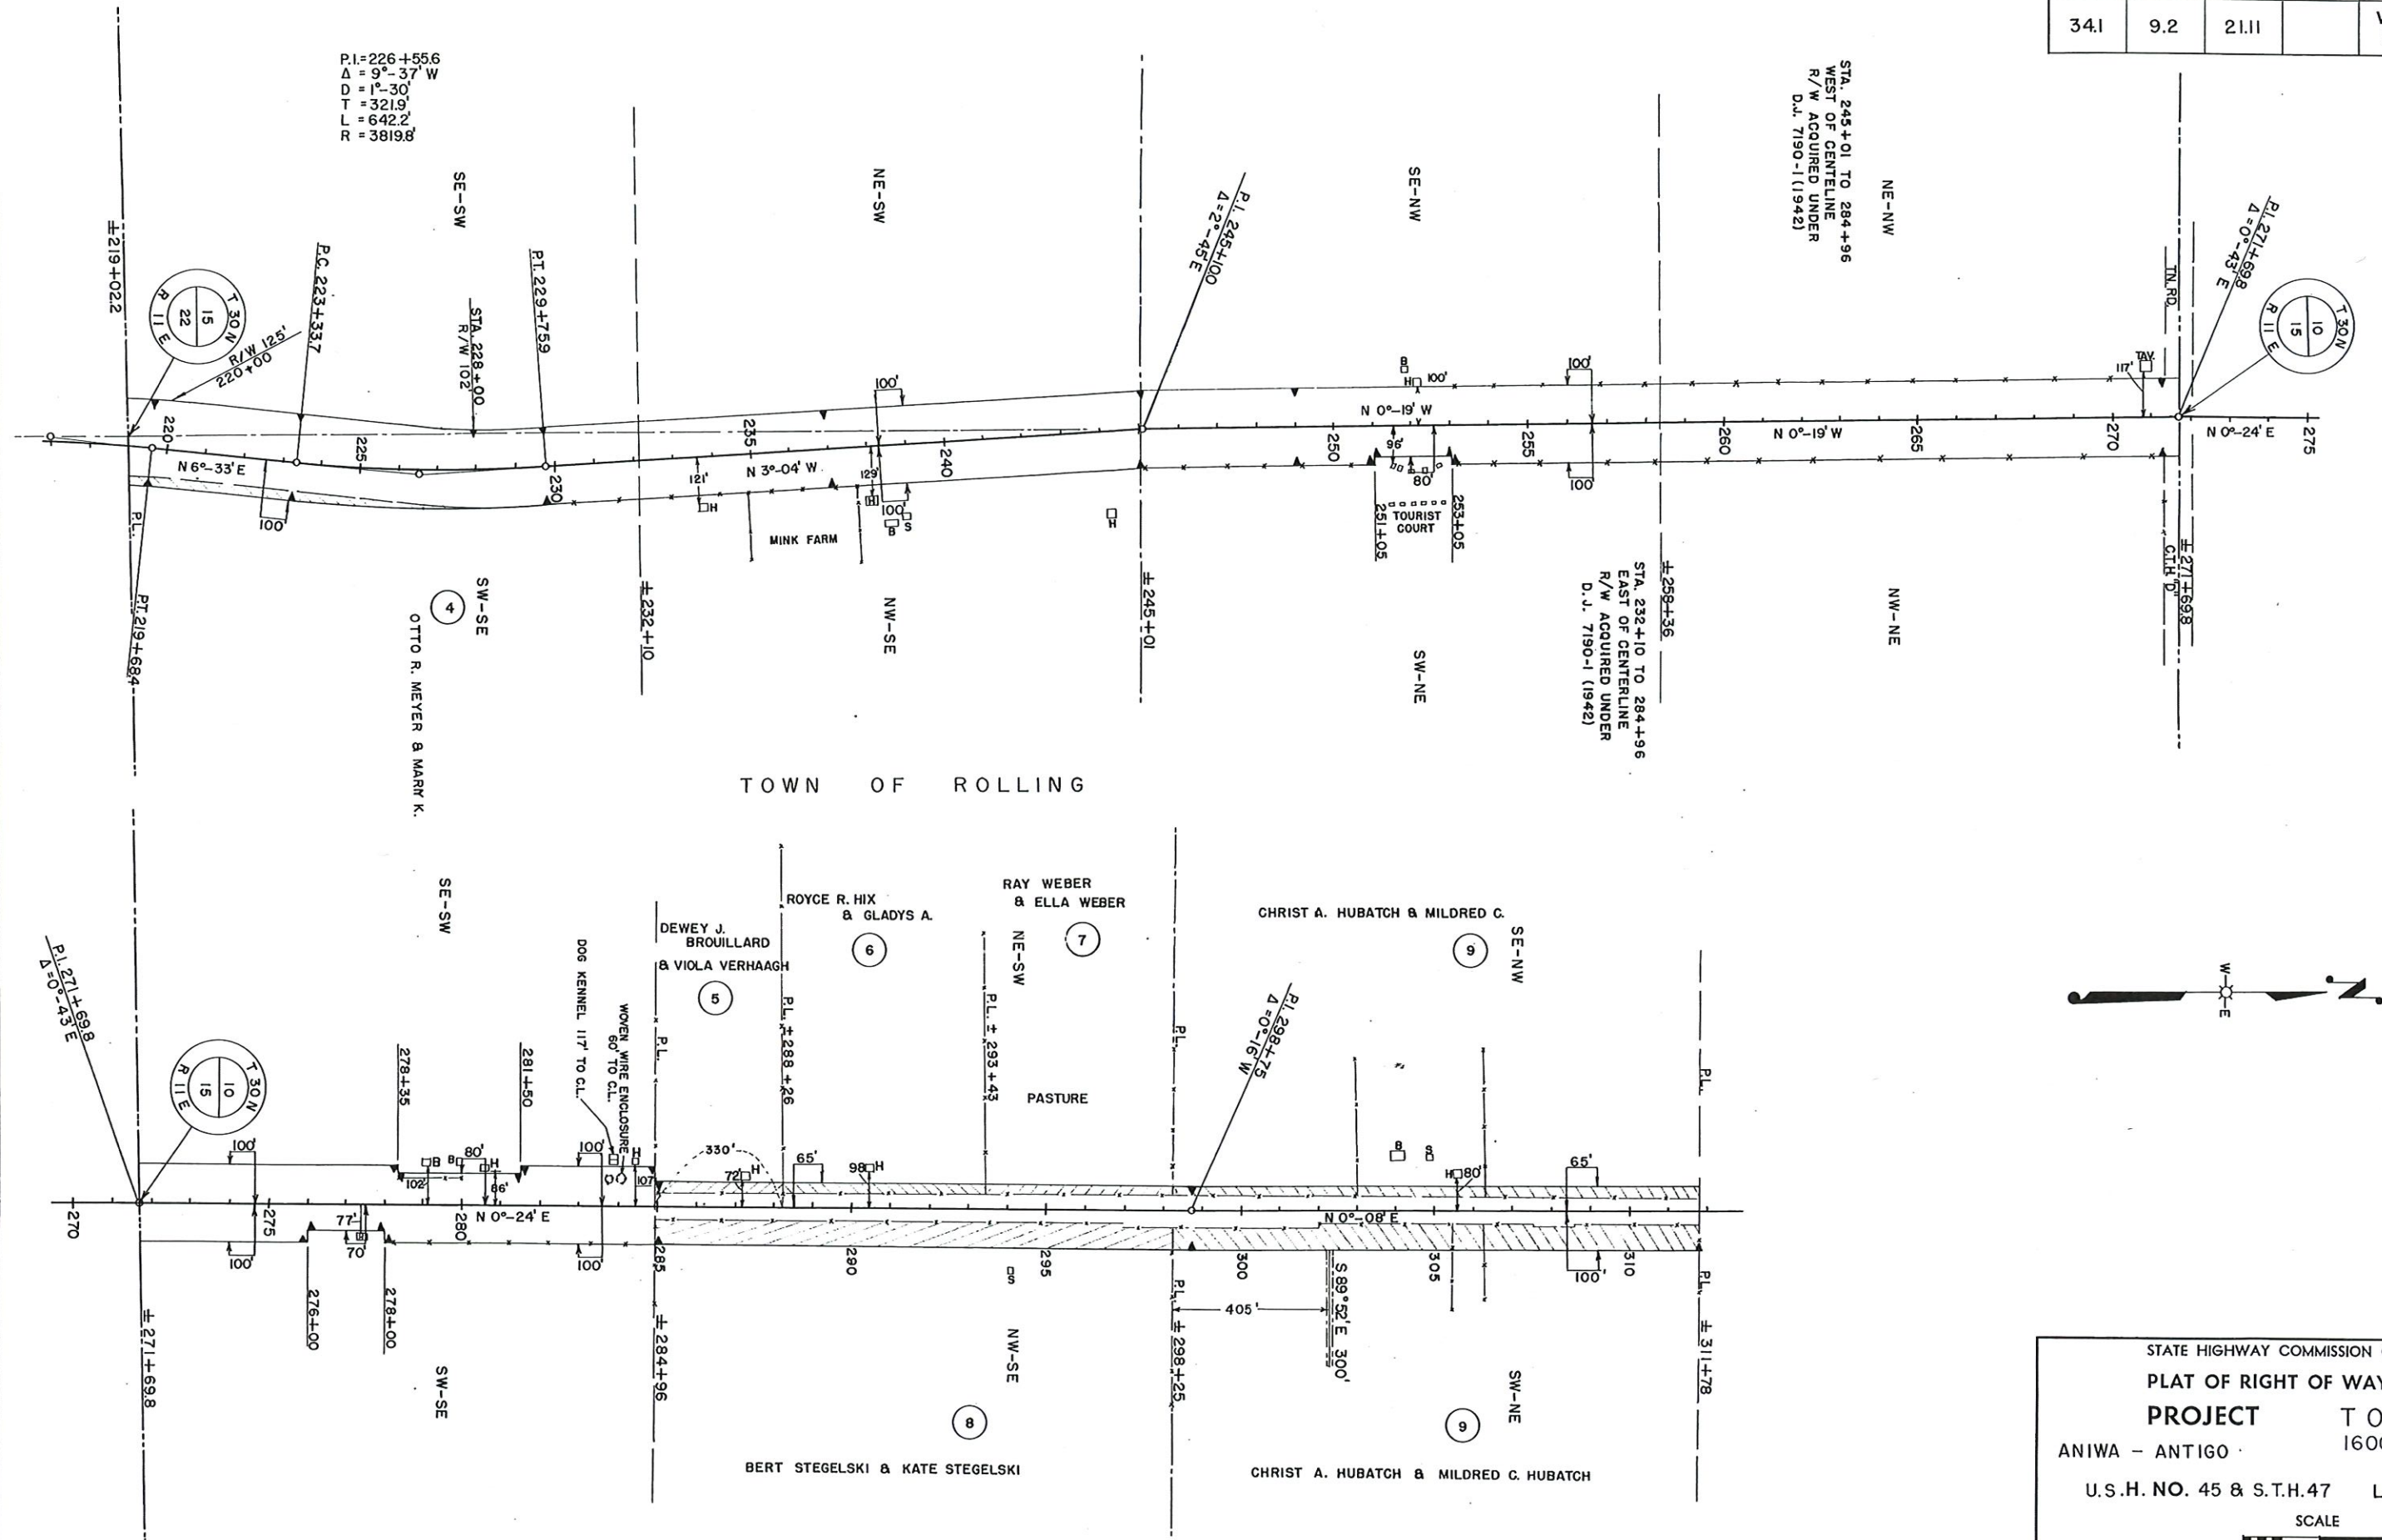

RECORD # 20653 217
 LANGLADE COUNTY SURVEYORS OFFICE
 DATE FILED: 5/24/25 BY: D.T.

REVISED MAY 18, 1983
 REVISED JAN. 30, 1973 NC

STATE HIGHWAY COMMISSION OF WISCONSIN
PLAT OF RIGHT OF WAY REQUIRED
PROJECT T 09-2(11)
 ANIWA - ANTIGO 1600-08-21 ROAD


U.S.H. NO. 45 & S.T.H.47
 LANGLADE COUNTY

SCALE
 0 100' 200' 400'
 LENGTH = 2.890 MILES

REVISED NOV. 23, 1954
 REVISED FEB. 10, 1953
 REVISED SEPT. 11, 1952
 REVISED JULY 23, 1952
 DATED APR. 24, 1952

720-211

COUNTY AND HIGHWAY	ROUTE AND SECTION	CLASS AND AGREEMENT		FEDERAL DIVISION OFFICE	SHEET NUMBER	TOTAL SHEETS
		STATE	FEDERAL			
34.1	9.2	21.11		WIS. 5N	4.2	

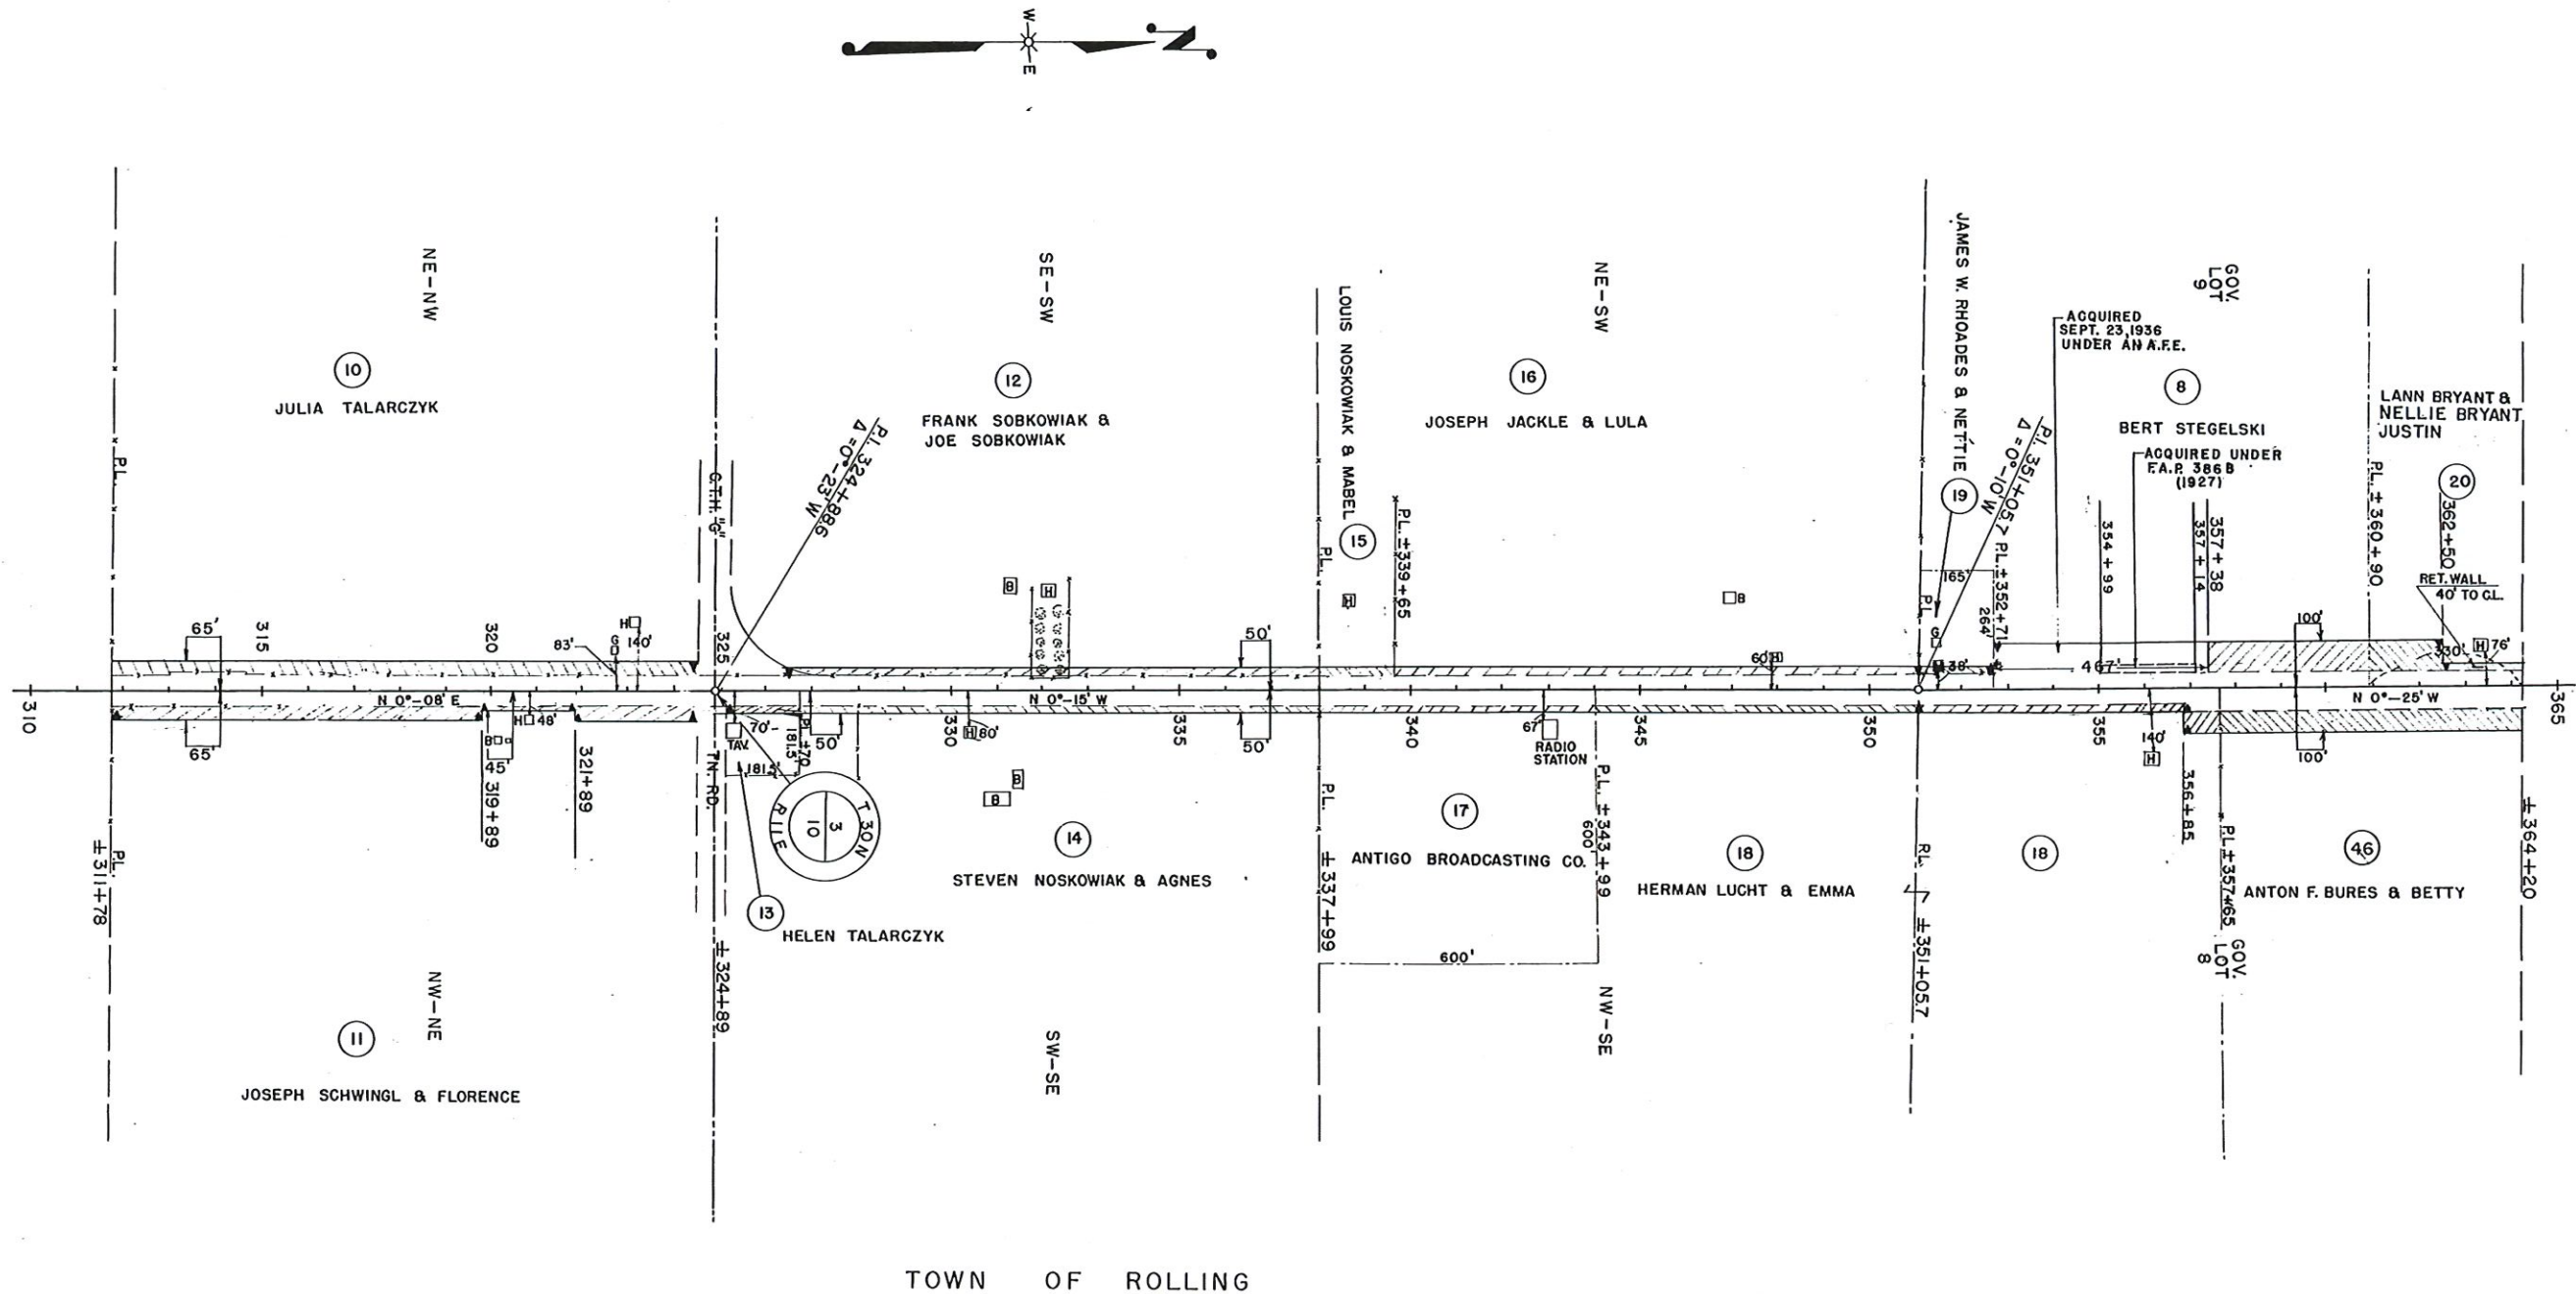

RECORD # 20653 317
 LANGLADE COUNTY SURVEYORS OFFICE
 DATE FILED: 5/21/25 BY: DT

REVISED MAY 18, 1983

REVISED JAN. 30, 1973 NC

STATE HIGHWAY COMMISSION OF WISCONSIN

PLAT OF RIGHT OF WAY REQUIRED

PROJECT T 09 - 2 (II)

ANIWA - ANTIGO 1600 - 08 - 21 ROAD

U.S.H. NO. 45 & S.T. NO. 47 LANGLADE COUNTY

SCALE

0 100' 200' 400'

LENGTH = 2.690 MILES

REVISED NOV. 23, 1954

REVISED FEB. 10, 1953

REVISED SEPT. 11, 1952


REVISED JULY 23, 1952

DATED APR. 24, 1952

N.B. 8256 & 8374

TAB-3111 11

COUNTY AND HIGHWAY	ROUTE AND SECTION	CLASS AND AGREEMENT		FEDERAL DIVISION OFFICE	SHEET NUMBER	TOTAL SHEETS
		STATE	FEDERAL			
34.1	9.2	21.11		WIS. 5N	4.3	

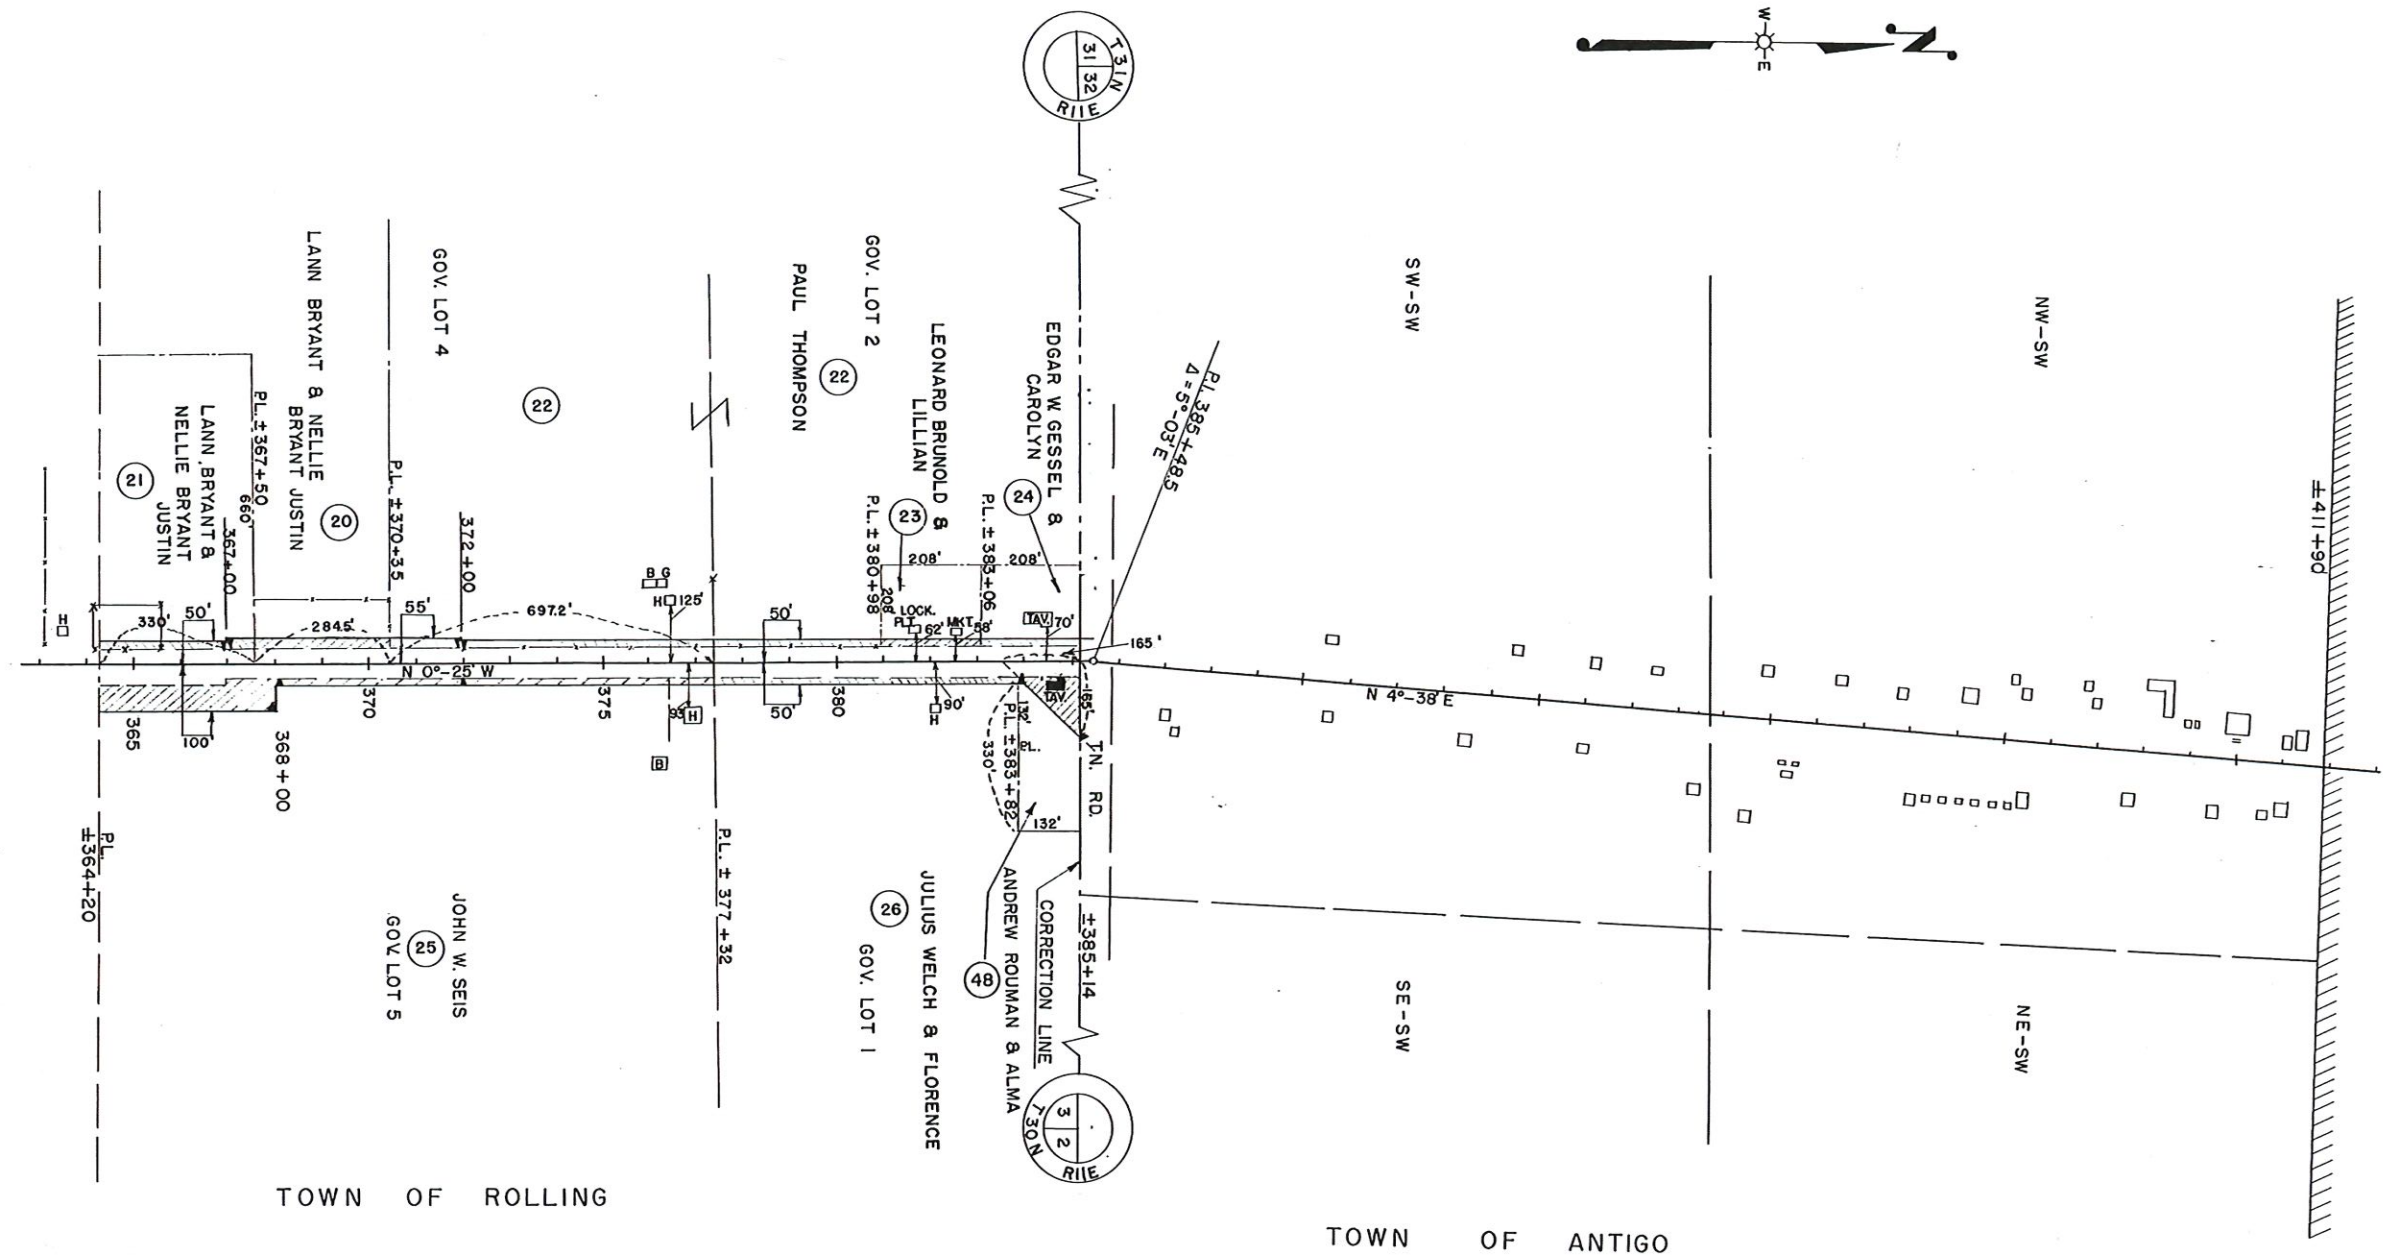

CITY OF
ANTIGO

RECORD # 20653 417
LANGLADE COUNTY SURVEYORS OFFICE
DATE FILED: 5/21/25 BY: D.T.

STATE HIGHWAY COMMISSION OF WISCONSIN

PLAT OF RIGHT OF WAY REQUIRED

PROJECT T 09 - 2 (11)

ANIWA - ANTIGO 1600 -08- 21 ROAD


U.S.H. NO. 45 & S.T.H. 47 LANGLADE COUNTY

REVISOR NOV 23, 1954
REVISOR FEB 10, 1953
REVISOR SEPT 11, 1952
DATED APR 24, 1952

SCALE
0 100 200 400
LENGTH= 2.690 MILES

N.B. 8359 & 8362

COUNTY AND HIGHWAY	ROUTE AND SECTION	CLASS AND AGREEMENT		FEDERAL DIVISION OFFICE	SHEET NUMBER	TOTAL SHEETS
		STATE	FEDERAL			
34.1	9.2	21.11		WIS. 5N	4.4	

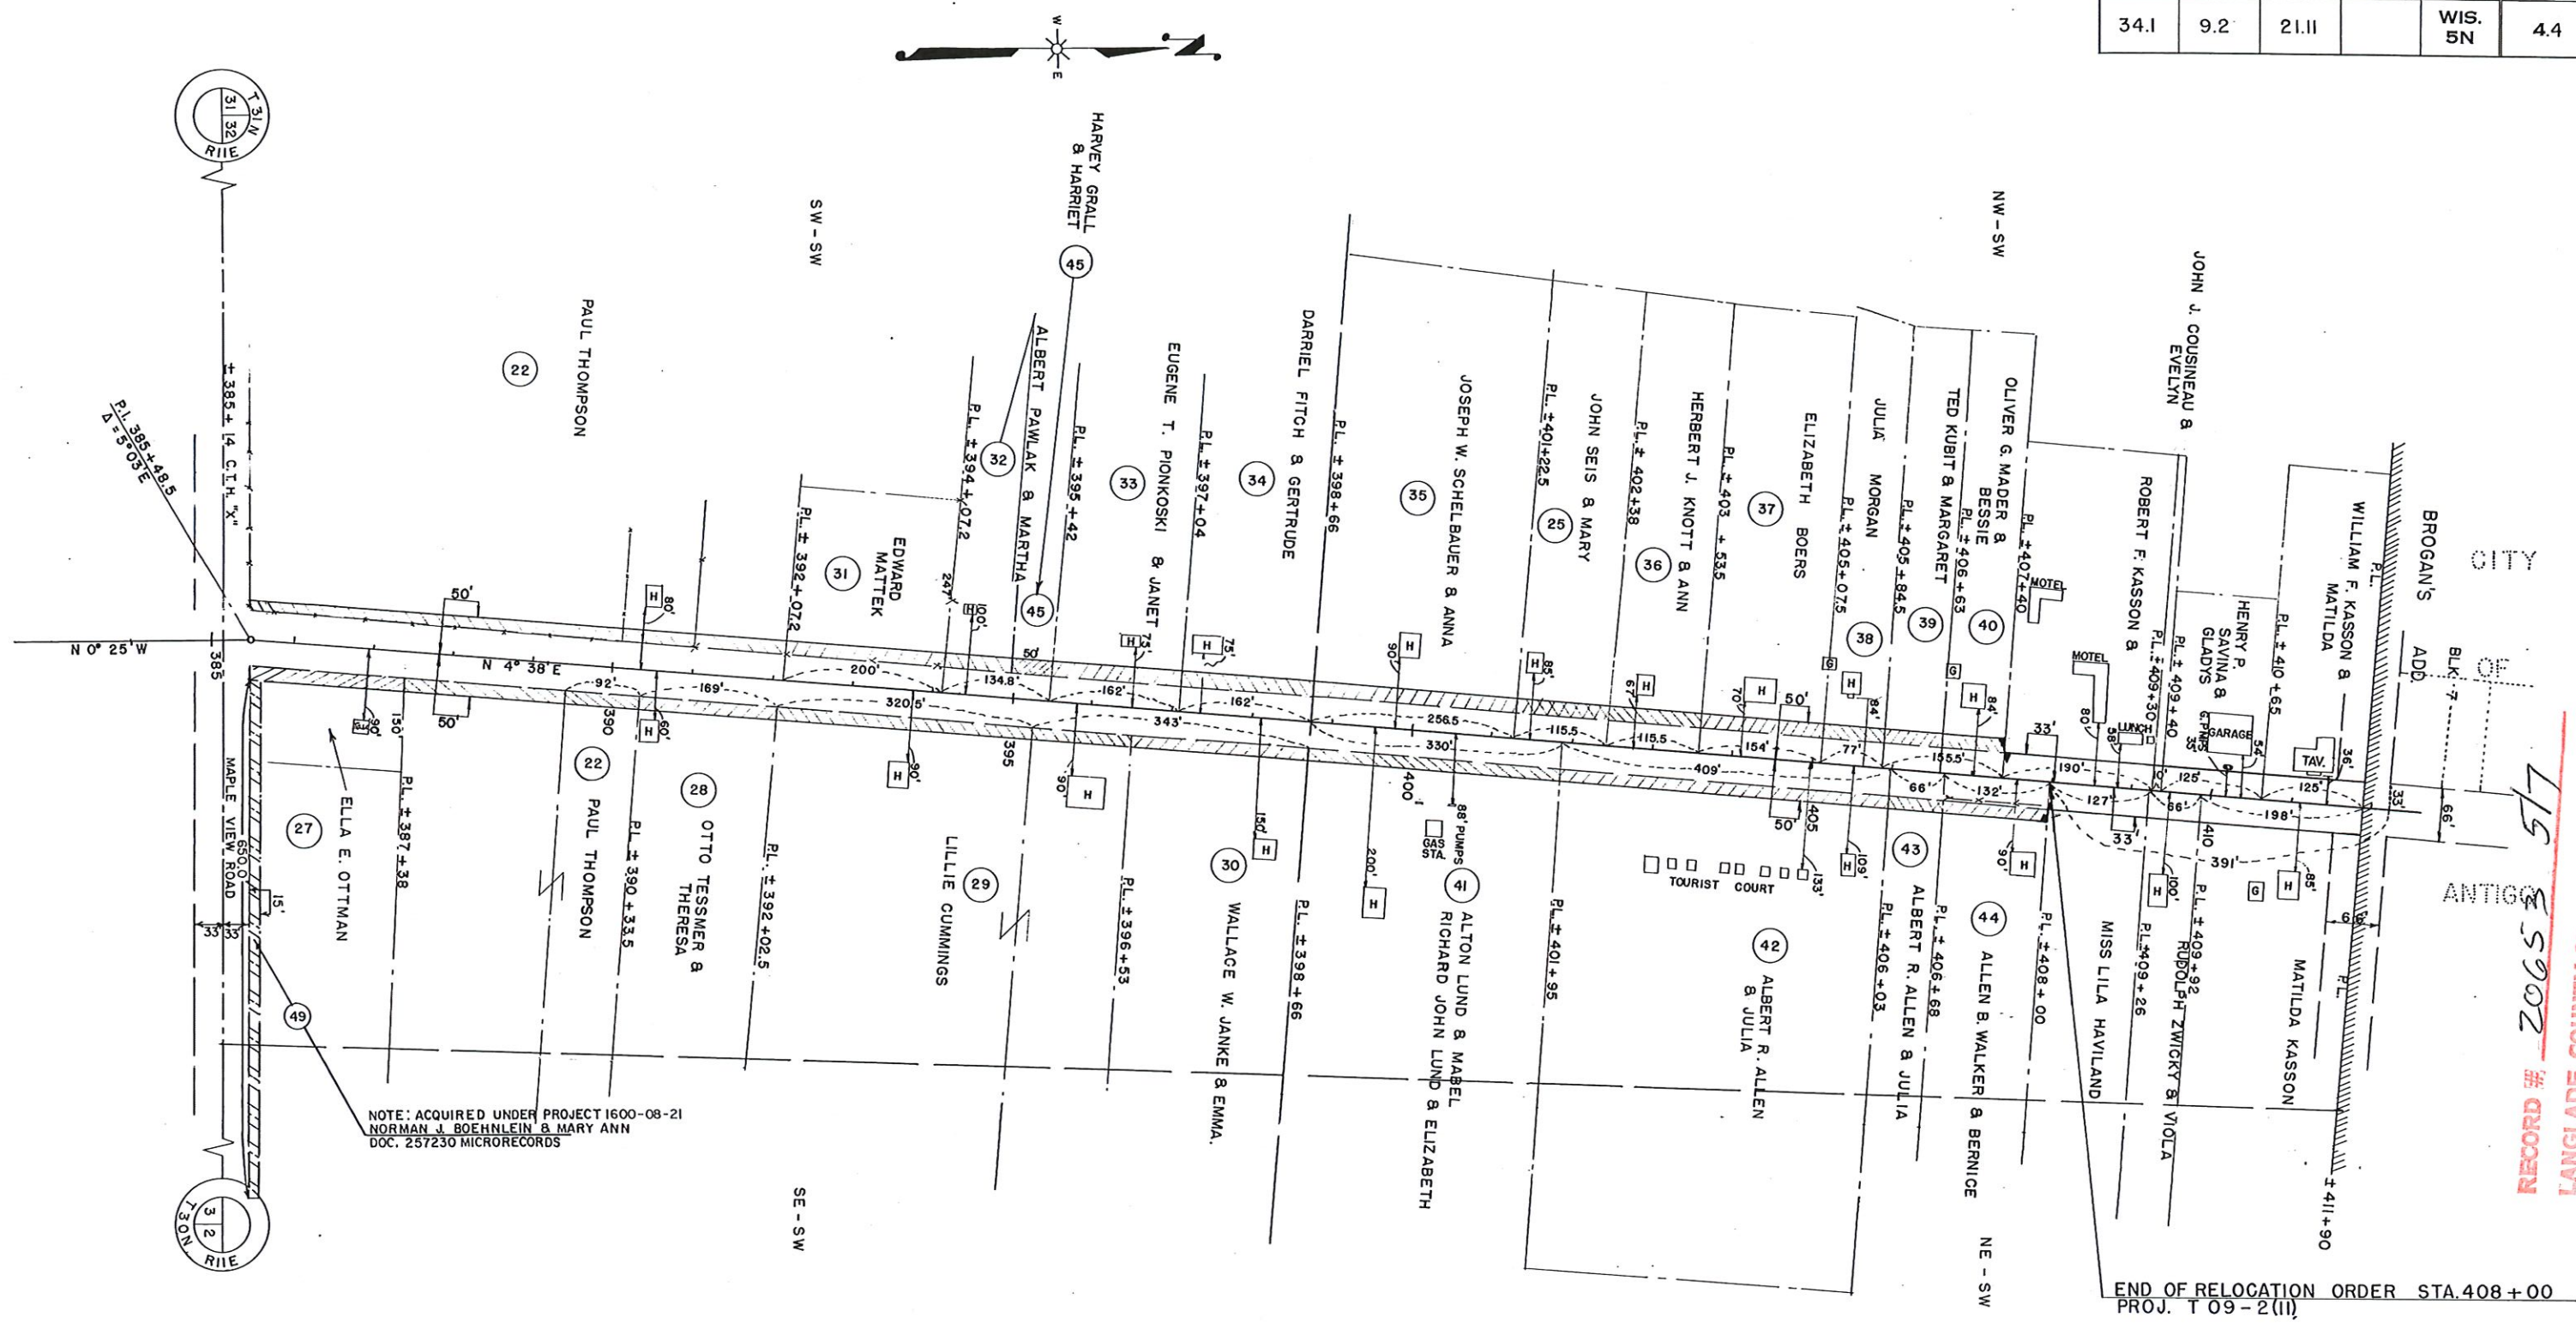

RECORD # 2065 57
LANGLADE COUNTY SURVEYORS OFFICE
DATE FILED: 5/21/25 BY: D.T.

END OF RELOCATION ORDER STA. 408+00
PROJ. T 09-2 (11)

STATE HIGHWAY COMMISSION OF WISCONSIN

PLAT OF RIGHT OF WAY REQUIRED

PROJECT T 09-2 (11)

1600-08-21 ROAD

U.S.H. NO. 45 & S.T.H. 47

LANGLADE COUNTY

REVISOR MAY 18, 1983

REVISOR JAN. 30, 1973 NC

REVISOR NOV. 23, 1954

REVISOR FEB. 10, 1953

REVISOR SEPT. 11, 1952

REVISOR JULY 23, 1952

DATED APR. 24, 1952

SCALE

0 100 200

LENGTH = 2.890 MILES

N.B. 8359 & 8362 8374

T 09-2 (11)

NOTE: ACQUIRE EASEMENTS FOR HIGHWAY PURPOSES EXCEPT AS OTHERWISE NOTED

COUNTY AND HIGHWAY	ROUTE AND SECTION	CLASS AND AGREEMENT		FEDERAL DIVISION OFFICE	SHEET NUMBER	TOTAL SHEETS
		STATE	FEDERAL			
34.1.	9.2	21.11		WIS. 5N	4.5	

PAR NO.	OWNER	ADDRESS	MORTGAGEE	ADDRESS	DESCRIPTION	ACRES		REQUIRED		INTERESTS	PAR NO.
						IMP.	UNIMP.	MARSH	TOTAL		
1	JOSEPH FLAYTER & WANDA	R.F.D. NO. 1 ANTIGO	ANTIGO FED. SAVINGS & LOAN ASSN	DELETE	SE - SW T 30 N R 11 E SEC. 22		2.20		2.20	DELETE	1
2	BEN SOIK & CLARA	"	"		NE - SW " " " "		0.81		0.81		2
3	A.F. WESLEY & MRS. A.F. WESLEY	225 7TH. AVE. ANTIGO			NW - NE " " " "		0.10		0.10		3
4	OTTO R. MEYER & MARY K. MEYER	R.F.D. NO. 2 ANTIGO			SW - SE " " SEC. 15		0.38		0.38		4
5	DEWEY J. BROUILLARD & VIOLA	R.F.D. NO. 3			PT. NE - SW " " SEC. 10	0.12	0.12		0.24		5
6	ROYCE R. HIX & GLADYS A. HIX	R.F.D. NO. 3 ANTIGO			PT. NE - SW T 30 N R 11 E SEC. 10	0.15	0.23		0.38		6
7	RAY WEBER & ELLA	920 SUPERIOR ST.			" " " "	0.21	0.14		0.35		7
8	BERT STEGELSKI				NW - SE " " " "		2.01		2.01		8
9	CHRIST A. HUBATCH & MILDRED	R.F.D. NO. 3 ANTIGO	HARRY J. KELLY	ANTIGO	SW - NE " " " "		1.89		1.89	SPECIAL DITCH EASEMENT	9
9	"	"	"	533 CLERMONT	SE - NW " " " "	0.24	0.75		0.99		9
10	JULIA TALARCZYK				NE - NW " " " "	0.63	0.28		0.91		10
10	HERMAN LUCHT & EMMA	202 LINCOLN ST. ANTIGO	RICHARD LUCHT & JEAN. LAND CONTRACT		PT. GOV. LOT 8 " " SEC. 3	0.32			0.32		10
11	JOSEPH SCHWINGL & FLORENCE	R.F.D. NO. 3 ANTIGO	BARBARA SCHWINGL	R.F.D. NO. 3	NW - NE T 30 N R 11 E SEC. 10	0.53	0.31		0.84		11
12	FRANK SOBKOWIAK & JOE SOBKOWIAK	"			SE - SW " " SEC. 3	0.44			0.44		12
13	HELEN TALARCZYK	5522 S. SAWYER AVE. CHICAGO 29			PT. SW - SE " " SEC. 3	0.06			0.06		13
14	STEVEN NOSKOWIAK & AGNES	R.F.D. NO. 3	THE FEDERAL LAND BANK OF ST. PAUL		" " " "	0.44			0.44		14
15	LOUIS NOSKOWIAK & MABEL	"			PT. NE - SW " " " "	0.06			0.06		15
8	BERT STEGELSKI				PT. GOV. LOT 9 " " " "	0.54			0.54		8
16	JOSEPH JACKLE & LULA	R.F.D. NO. 3	THE FIDELITY SAVINGS BANK, ANTIGO		PT. NE - SW T 30 N R 11 E SEC. 3	0.44			0.44		16
17	ANTIGO BROADCASTING CO.				PT. NW - SE " " " "	0.23			0.23		17
18	HERMAN LUCHT & EMMA	202 LINCOLN ST. ANTIGO	RICHARD LUCHT & JEAN. LAND CONTRACT		" " " "	0.28			0.28		18
19	JAMES W. RHOADES & NETTIE	R.F.D. NO. 3			PT. GOV. LOT 9 " " " "	0.06			0.06		19
20	LANN BRYANT & NELLIE BRYANT JUSTIN	"			" " " "	0.31			0.31		20
20	"	"			PT. GOV. LOT 4 " " " "		0.14		0.14		20
21	LANN BRYANT & NELLIE BRYANT JUSTIN	R.F.D. NO. 3	LIFE ESTATE TO JENNIE BRYANT		PT. GOV. LOT 4 T 30 N R 11 E SEC. 3	0.13			0.13		21
22	PAUL THOMPSON	"			" " " "	0.29			0.29		22
22	"	"			PT. GOV. LOT 2 " " " "	0.13			0.13		22
22	"	"			PT. S 1/2 SW T 31 N " SEC. 32	0.25			0.25		22
22	"	"			PT. SW - SW " " " "	0.12			0.12		22
23	LEONARD BRUNOLD & LILLIAN	"	THE FIDELITY SAVINGS BANK		PT. GOV. LOT 2 T 30 N " SEC. 3	0.08			0.08		23
24	EDGAR W. GESELL & CAROLYN	"	"		" " " "	0.08			0.08		24
25	JOHN W. SEIS	"			GOV. LOT 5 " " " "	0.84			0.84		25
26	JULIUS WELCH & FLORENCE	"			PT. GOV. LOT 1 " " " "	0.25			0.25		26
27	ELLA E. OTTMAN	"	WENZEL KOLZ	R.F.D. NO. 3	PT. S 1/2 SW T 31 N " SEC. 32	0.07			0.07		27
28	OTTO TESSMER & THERESA	"			" " " "	0.07			0.07		28
29	LILLIE CUMMINGS	"			" " " "	0.18			0.18		29
30	WALLACE W. JANKE & EMMA	"			" " " "	0.09			0.09		30
25	JOHN SEIS & MARY	"			PT. NW - SW " " " "	0.05			0.05		25
31	EDWARD MATTEK	DEERBROOK			PT. SW - SW T 31 N R 11 E SEC. 32	0.08			0.08		31
32	ALBERT PAWLAK & MARTHA	R.F.D. NO. 3			" " " "	0.04			0.04		32
33	EUGENE T. PIONKOSKI & JANET	"			" " " "	0.06			0.06		33
34	DARRIEL FITCH & GERTRUDE	"	NICHOLAS TALARCZYK & KATHRINA	735 STATE ST. MENASHA	" " " "	0.06			0.06		34
35	JOSEPH W. SCHELBAUER & ANNA	"	ANTIGO FEDERAL SAVINGS & LOAN		PT. NW - SW " " " "	0.10			0.10		35
36	HERBERT J. KNOTT & ANN	R.F.D. NO. 3			PT. NW - SW T 31 N R 11 E SEC. 32	0.05			0.05		36
37	ELIZABETH BOERS	"			" " " "	0.06			0.06		37

RECORD # 20653
LANGLADE COUNTY SURVEYORS OFFICE
5/21/25 D.T.

REVISED JAN. 30, 1973 NC
STATE HIGHWAY COMMISSION OF WISCONSIN
PLAT OF RIGHT OF WAY REQUIRED
PROJECT T 09 - 2 (11)
ANIWA - ANTIGO. 1600 - 08 - 21 ROAD
U.S.H. NO. 45 & S.T.H. 47
REVISED MAY 18, 1983
LANGLADE COUNTY
REVISED NOV. 23, 1954
REVISED FEB. 10, 1953
REVISED SEPT. 11, 1952
REVISED JULY 23, 1952
DATED APR. 24, 1952

SCALE
LENGTH = 2.890 MILES

N.B. 8359 & 8362

NOTE: ACQUIRE EASEMENTS FOR HIGHWAY PURPOSES EXCEPT AS OTHERWISE NOTED

COUNTY AND HIGHWAY	ROUTE AND SECTION	CLASS AND AGREEMENT		FEDERAL DIVISION OFFICE	SHEET NUMBER	TOTAL SHEETS
		STATE	FEDERAL			
34.1	9.2	21.11		WIS. 5N	4.6	

SCHEDULE				OF	OWNERSHIPS									
PAR NO.	OWNER	ADDRESS	MORTGAGEE	ADDRESS	DESCRIPTION	ACRES				REQUIRED	INTERESTS	PAR NO.		
						IMP	UNIMP	MARSH	TOTAL					
38	JULIA MORGAN	R.F.D. NO. 3			PT. NW-SW T 31N R 11E SEC. 32	0.03				0.03		38		
39	TED KUBIT & MARGARET	"	THE FIDELITY SAVINGS BANK OF ANTIGO		" " " "	0.03				0.03		39		
40	OLIVER G. MADER & BESSIE	"			" " " "	0.03				0.03		40		
41	ALTON LUND & MABEL, RICHARD LUND & ELIZABETH	R.F.D. 3	THE FIDELITY SAVINGS BANK	ANTIGO	PT. NW/2 SW T 31N R 11E SEC. 32	0.13				0.13		41		
42	ALBERT R. ALLEN & JULIA A.	2908 W. HIGHLAND BLVD. MILW. 8	THE PEOPLES' BANK ANTIGO		" " " "	0.16				0.16		42		
43	" "	"			" " " "	0.03				0.03		43		
44	ALLEN B. WALKER & BERNICE	R.F.D. NO. 3			" " " "	0.05				0.05		44		
45	HARVEY GRALL & HARRIET				PT. SW-SW " " " "	0.02				0.02		45		
46	ANTON F. BURES & BETTY				PT. GOV. LOT 8 T 30N R 11E SEC. 3	0.72				0.72		46		
48	ANDREW ROUMAN & ALMA		THE PEOPLES' BANK ANTIGO		PT. GOV. LOT 1 T 30N R 11E SEC. 3	0.20				0.20		48		
49	NORMAN J. BOEHNLEIN & MARY ANN				PT. SE-SW T 31N R 11E SEC. 32	0.22				0.22		49		

RECORD # 20653
LANGLADE COUNTY SURVEYORS OFFICE
DATE FILED: 5/21/25 BY: D.T.

REVISED MAY 18, 1983
REVISED JAN. 30, 1973 NC

STATE HIGHWAY COMMISSION OF WISCONSIN
PLAT OF RIGHT OF WAY REQUIRED
PROJECT T 09 - 2 (11)
ANIWA — ANTIGO 1600 - 08- 21 ROAD
U. S. H. NO. 45 & S.T.H. 47 LANGLADE COUNTY

SCALE
LENGTH= 2.890 MILES

REVISED NOV. 23, 1954
REVISED FEB. 10, 1953
REVISED SEPT. 11, 1952
REVISED JULY 23, 1952
DATED APRIL 24, 1952