



RECORD # 20656
 LANGLADE COUNTY SURVEYORS OFFICE
 DATE FILED: 6/4/25 BY: D.T.

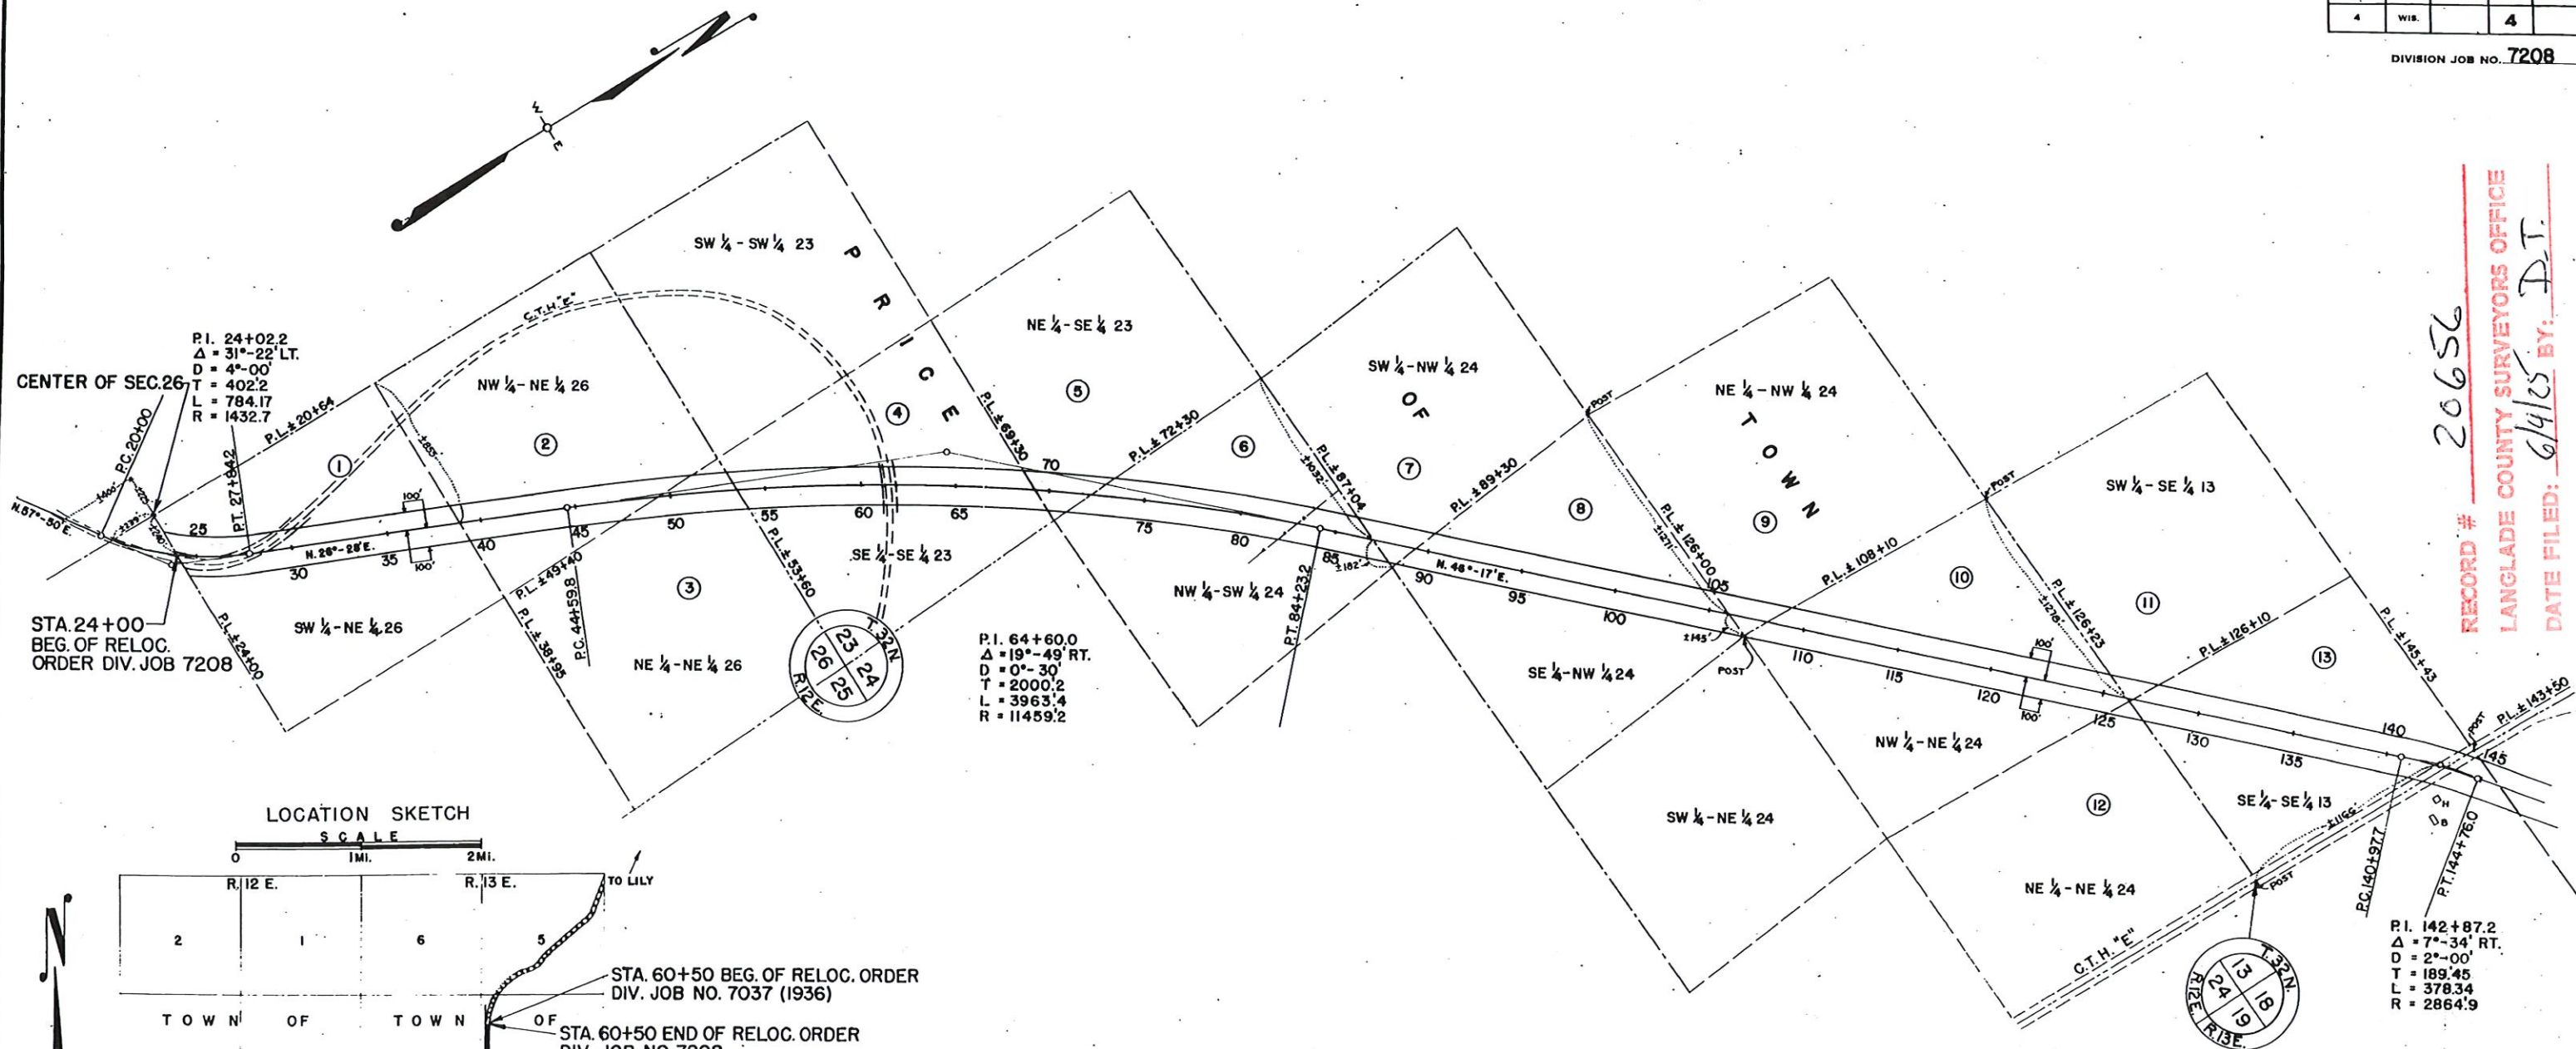

LOCATION SKETCH

SCALE

0 1MI. 2MI.

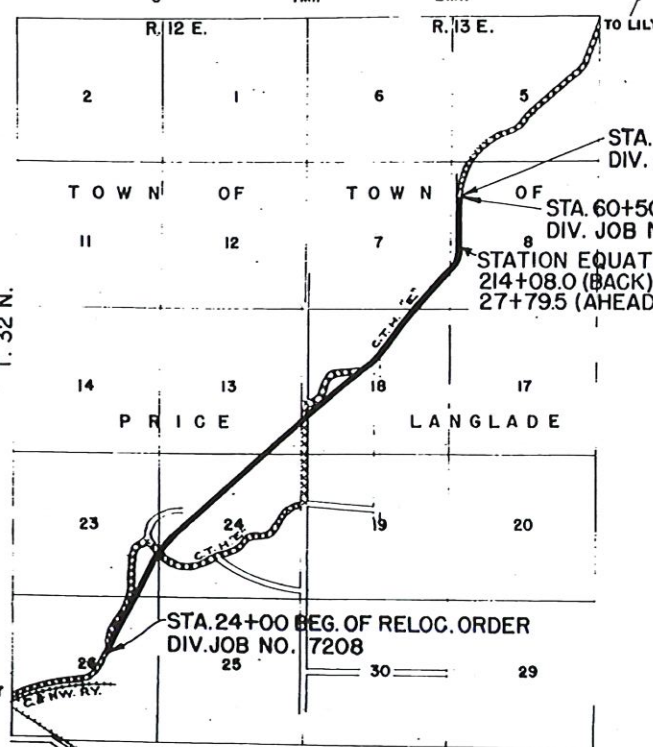

SCHEDULE OF RIGHT-OF-WAY REQUIRED

PARCEL	OWNER	DESCRIPTION	ACRES PURCHASED		
			UNIMPROVED	IMPROVED	TOTAL
1	LANGLADE COUNTY	SW $\frac{1}{4}$ - NE $\frac{1}{4}$ SEC. 26 T.32 N. R.12 E.	5.95		5.95
2	LANGLADE COUNTY	NW $\frac{1}{4}$ - NE $\frac{1}{4}$ SEC. 26 " "	4.80		4.80
3	LANGLADE COUNTY	NE $\frac{1}{4}$ - NE $\frac{1}{4}$ SEC. 26 " "	1.93		1.93
4	NATHAN L. ARROWOOD & GRACE, HIS WIFE	SE $\frac{1}{4}$ - SE $\frac{1}{4}$ SEC. 23 " "	6.91		6.91
5	NATHAN L. ARROWOOD & GRACE, HIS WIFE	NE $\frac{1}{4}$ - SE $\frac{1}{4}$ SEC. 23 " "	1.38		1.38
6	LANGLADE COUNTY	NW $\frac{1}{4}$ - SW $\frac{1}{4}$ SEC. 24 " "	4.91	1.85	6.76
7	LAURINDA ALBERS	SW $\frac{1}{4}$ - NW $\frac{1}{4}$ SEC. 24 " "		1.04	1.04
8	J.W. SMITH	SE $\frac{1}{4}$ - NW $\frac{1}{4}$ SEC. 24 " "	7.67		7.67
9	J.W. SMITH	NE $\frac{1}{4}$ - NW $\frac{1}{4}$ SEC. 24 " "	0.96		0.96
10	J.W. SMITH	NW $\frac{1}{4}$ - NE $\frac{1}{4}$ SEC. 24 " "	8.08		8.08
11	LANGLADE COUNTY	SW $\frac{1}{4}$ - SE $\frac{1}{4}$ SEC. 13 " "	0.32		0.32
12	JOHN W. ALBERS	NE $\frac{1}{4}$ - NE $\frac{1}{4}$ SEC. 24 " "	0.19		0.19
13	LANGLADE COUNTY	SE $\frac{1}{4}$ - SE $\frac{1}{4}$ SEC. 13 " "	7.21		7.21

FEB. 14, 1944

PLAT OF RIGHT OF WAY REQUIRED
 DIVISION JOB NO. 7208

BRYANT - LILY

C.T.H. NO. "E"

LANGLADE

ROAD
COUNTY

SCALE
0 400 800
FEET

DS 7208