


Conventional Signs and Abbreviations

AC.	ACRE	P	PAGE
ARC L.	ARC LENGTH	P.C.	POINT OF CURVATURE
COR.	CORNER	P.I.	POINT OF INTERSECTION
E	CENTERLINE	PL.	PROPERTY LINE
D.	DEGREE OF CURVE	PT	POINT OF TANGENCY
H.T.	HOUSE TRAILER	R.	RADIUS
Δ	INTERSECTION ANGLE	R.R.	RAILROAD
L.	LENGTH OF CURVE	S.E.	SOUTHEAST
L.C.	LONG CORD	S.W.	SOUTHWEST
MI.	MILE	S.T.H.	STATE TRUNK HIGHWAY
N.E.	NORTHEAST	T.	TANGENT LENGTH OF CURVE
N.W.	NORTHWEST	V.	VOLUME
●	RIGHT-OF-WAY MONUMENT		

SCHEDULE OF LANDS & INTERESTS REQUIRED

PARCEL NUMBER	SHEET NUMBER	OWNER	INTEREST REQUIRED	L.H.E. ACRES	TEMP.	PERM.	NEW	EXISTING	TOTAL	TOTAL ACRES REM.	DATE
1	4.0	HERMAN ANDACHT ET AL.	FEE				0.17	0.87	1.04	38.96	9306-03-21
2	4.0	WILLIAM D. BUEROSSE ET AL.	FEE				0.28	0.62	0.90	2.10	9306-03-21
3	4.0	LARRY & YVONNE MONNOT	FEE				0.22	0.30	0.52	7.16	9306-03-21
4	4.0	SOO LINE RAILROAD	L.H.E.	0.40							9306-03-50
5	4.0	VENNIE A. & LUCILLE GIBBS	FEE				0.03	0.43	0.46	6.28	9306-03-21
6	4.0	GENERAL TELEPHONE CO.	RELEASE OF RIGHTS								9306-03-40

R/W PROJECT NUMBER	9306-03-21	SHEET NUMBER	4.0	TOTAL SHEETS	1
FEDERAL PROJECT NUMBER					
PLAT OF RIGHT OF WAY REQUIRED FOR ANTIGO - WABENO EAST BRANCH LILY RIVER BRIDGE & APPROACHES S.T.H. 52 LANGLADE COUNTY SCALE 0 50 100 FEET					

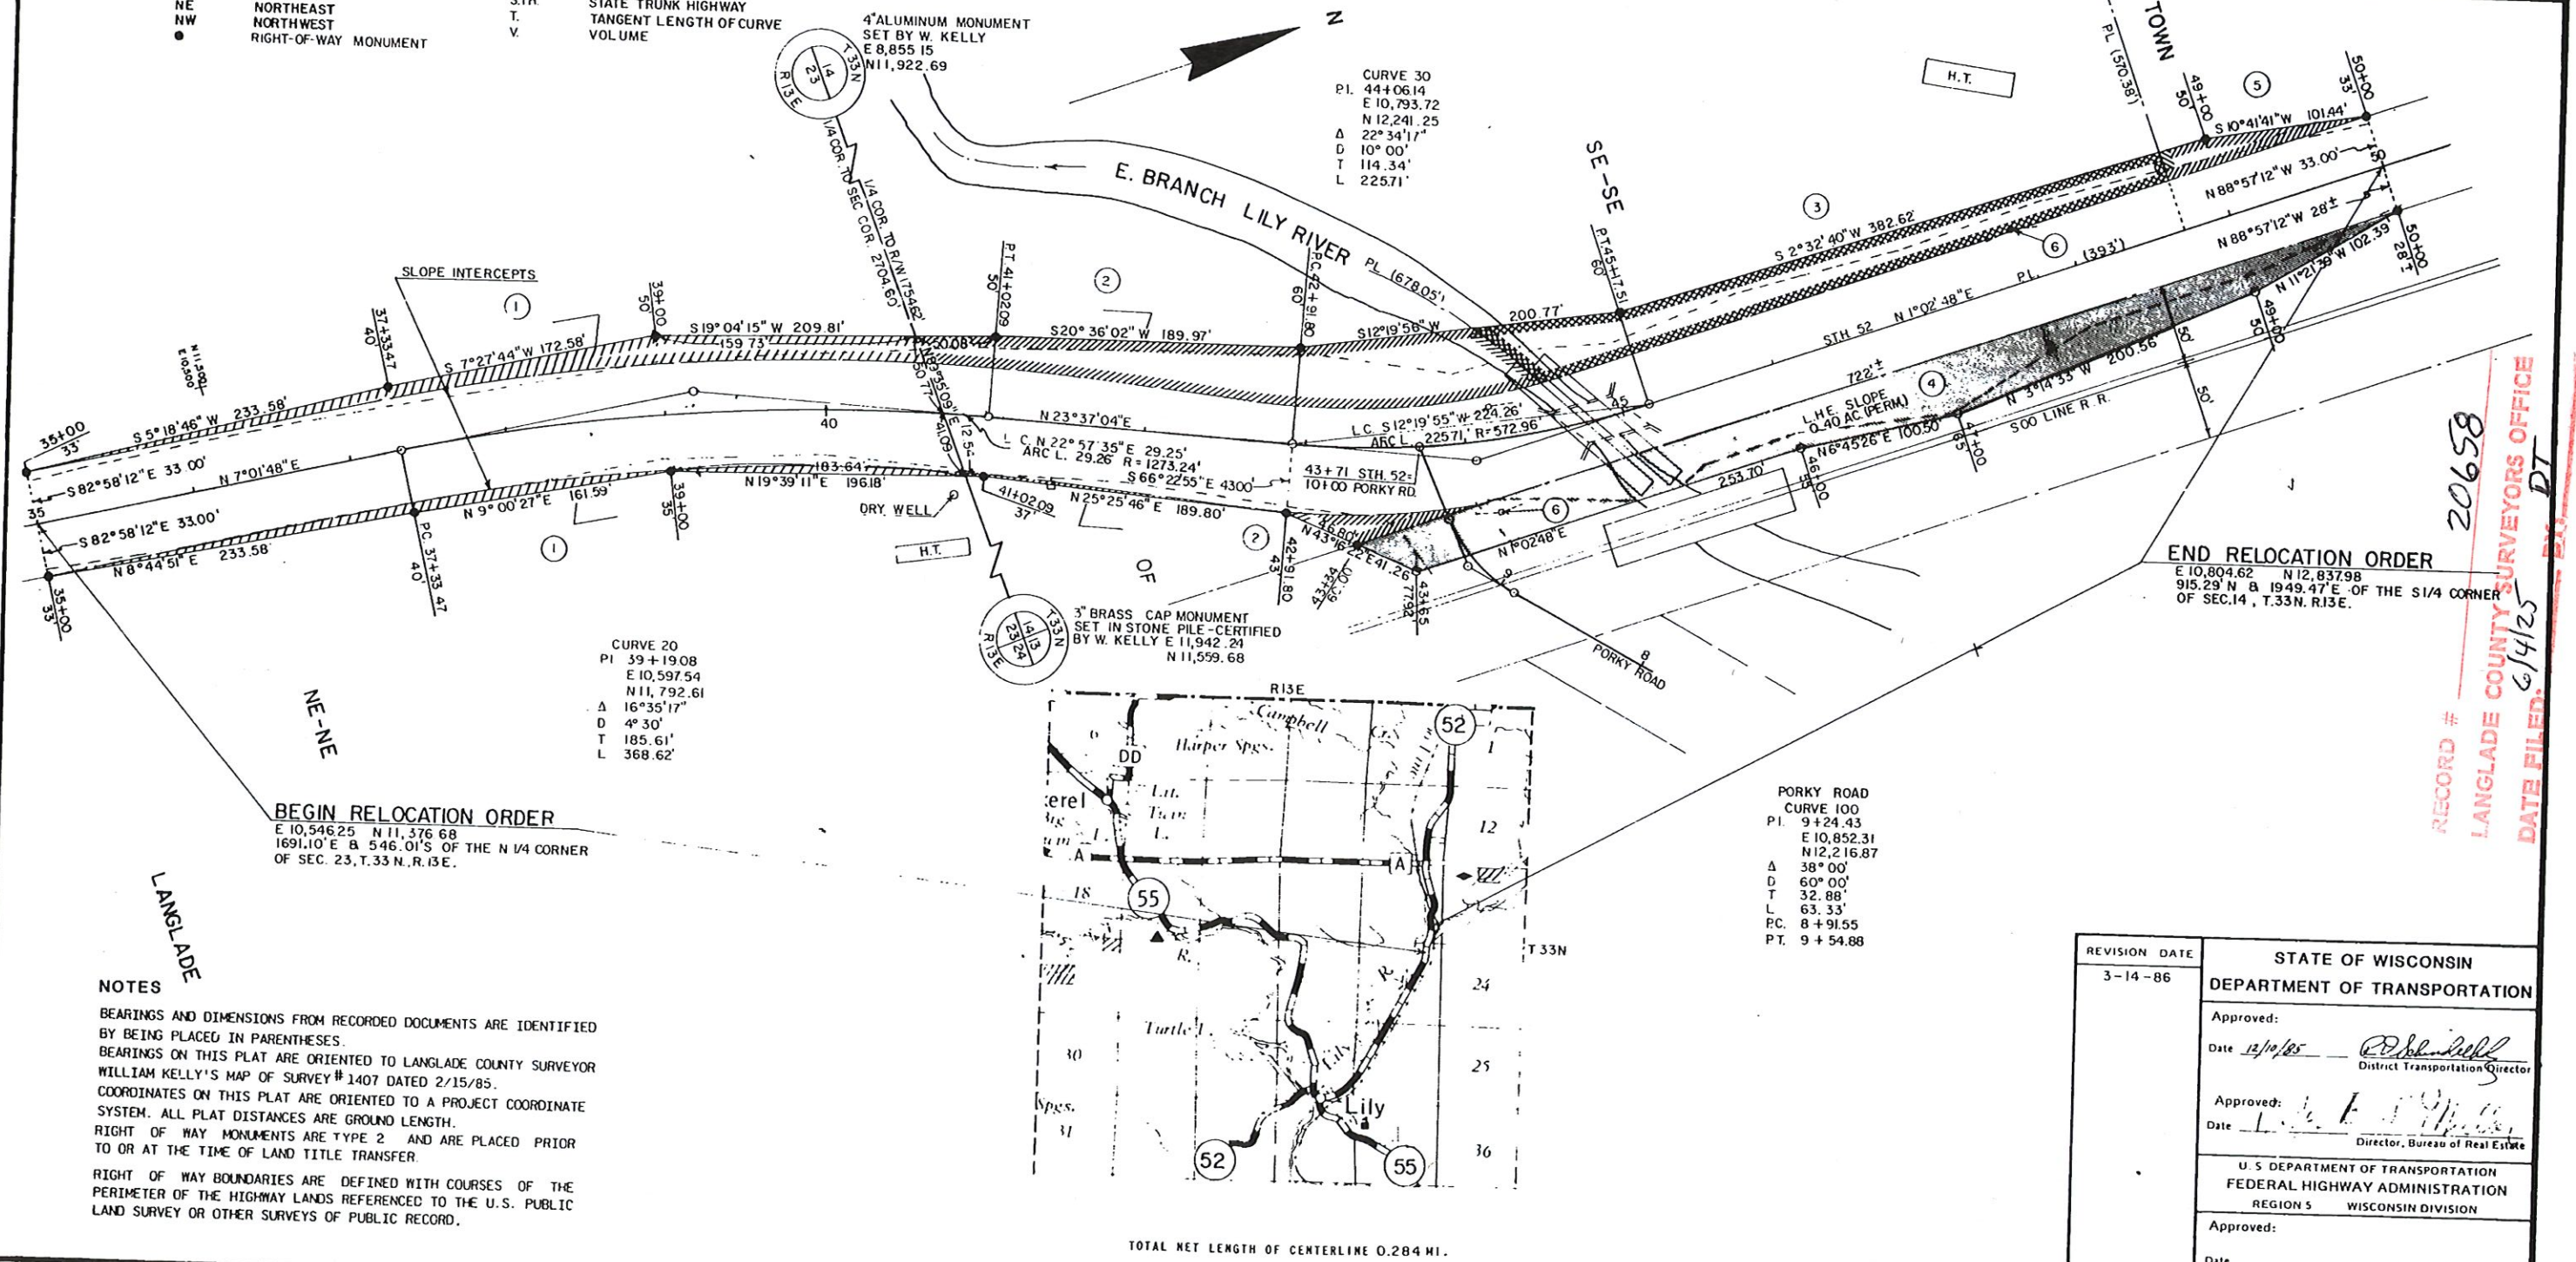

TOTAL NET LENGTH OF CENTERLINE 0.284 MI.

RECORD # 20658
 LANGLADE COUNTY SURVEYORS OFFICE
 DATE FILED 6/4/85

REVISION DATE	3-14-86
STATE OF WISCONSIN DEPARTMENT OF TRANSPORTATION	
Approved: _____ Date 12/10/85 _____ District Transportation Director	
Approved: _____ Date 1/1/86 _____ Director, Bureau of Real Estate	
U. S. DEPARTMENT OF TRANSPORTATION FEDERAL HIGHWAY ADMINISTRATION REGION 5 WISCONSIN DIVISION	
Approved: _____ Date _____ Division Administrator	