


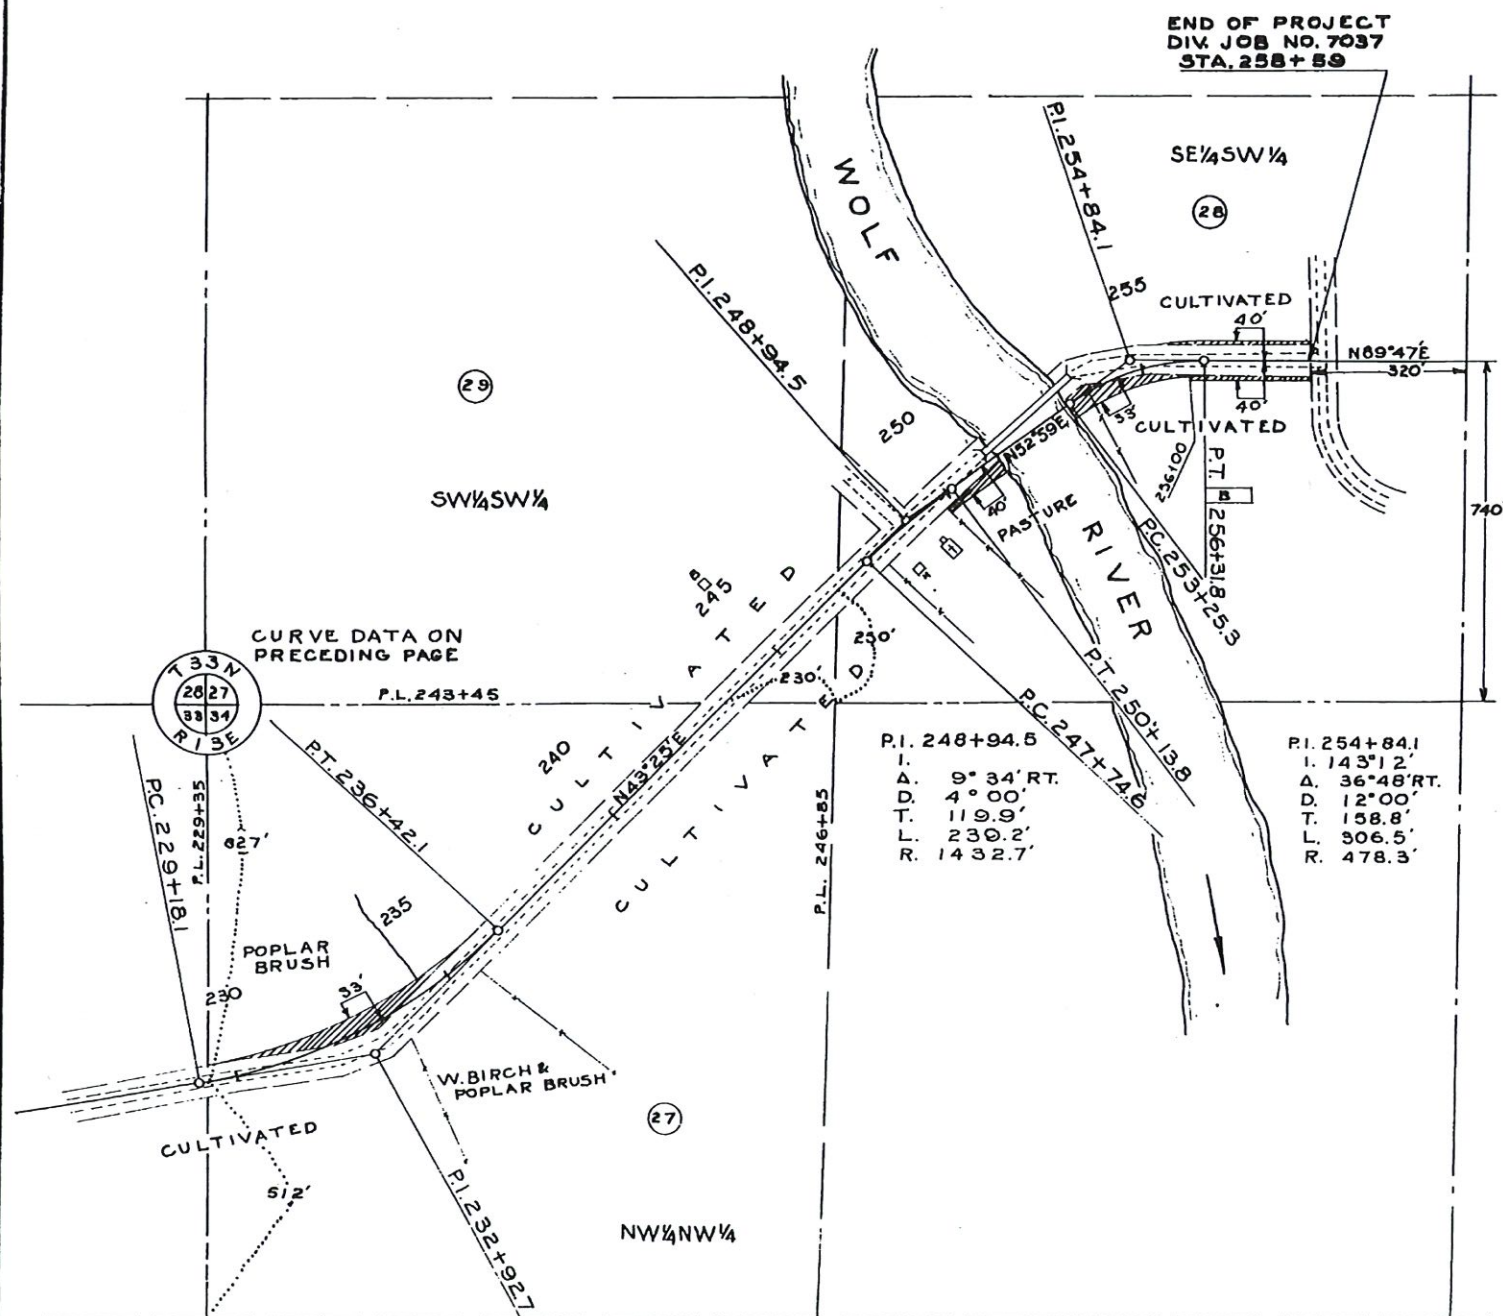

SCHEDULE OF R/W REQUIRED									
PAR.	OWNER	DESCRIPTION	ACRES				TOTAL		
			MARSH	UNIMPROVED	PURCHASED IMPROVED				
8	YAWKEY-BISSELL LBR. CO.	NW 1/4 NW 1/4 SECT. 8 T32N, R13E		1.89			1.89		
9	JOSEPH BAKER & WIFE	SW 1/4 SW 1/4 SECT. 5 " "		1.30			1.30		
10	C. & N.W. R.R. CO.	SE 1/4 SW 1/4 " " "		1.07			1.07		
11	LANGLADE CO.	NE 1/4 SW 1/4 SECT. 5 T32N, R13E.		1.42			1.42		
12	LEONA VANNES	NW 1/4 SE 1/4 " " "		1.06	.08		1.14		
13	"	SW 1/4 NE 1/4 " " "		0.21			.21		
14	JOHN GRAY	SE 1/4 NE 1/4 " " "		.23	.17		.40		
15	LANGLADE CO.	NE 1/4 NE 1/4 " " "		1.77			1.77		
16	YAWKEY-BISSELL LBR. CO.	NW 1/4 NW 1/4 SECT. 4 T32N, R13E.		.37			.37		
17	JOHN SHILBAUER	SE 1/4 SE 1/4 SECT. 32 T33N, R13E.		-			-		
18	DR. F.K. VOSS & WIFE	SW 1/4 SW 1/4 SECT. 33 " "		2.11			2.11		
19	"	NW 1/4 SW 1/4 " " "		1.62			1.62		
20	"	NE 1/4 SW 1/4 " " "							
21	BEN H. BAKER	SW 1/4 NW 1/4 SECT. 33 T33N, R13E.		.50			.50		
22	JOSEPH BAKER & WIFE	SE 1/4 NW 1/4 " " "		.54	.10		.64		
23	WIS. VALLEY TRUST CO.	SW 1/4 NE 1/4 " " "		1.90	.03		1.93		
24	"	NW 1/4 NE 1/4 " " "			.012		.012		
25	"	NE 1/4 NE 1/4 " " "			.004		.004		
26	VINCENT DOZENSKI	SE 1/4 NE 1/4 SECT. 33 T33N, R13E.		-			-		
27	WM. PRIEM	NW 1/4 NW 1/4 SECT. 34 T " "		.31	.02		.33		
28	"	SE 1/4 SW 1/4 SECT. 27 " "		.14	.20		.34		
29				16.44	.616		17.056		

DRAWN BY L. MARBES & K.H. BOLLER
COMPUTED BY K.H. BOLLER
CHECKED BY D.H. FULTON

PLAT OF RIGHT OF WAY REQUIRED
DIVISION JOB NO. 7037
BRYANT - LILY ROAD
CO.T.H 'E' LANGLADE COUNTY
SCALE
0' 200' 400'

DATE FILED: 6/4/25 BY: DT
RECORD # 20661
LANGLADE COUNTY SURVEYORS OFFICE