


PLAT OF SURVEY

Of Lots 14 and 15 of Evergreen Heights Plat, located in the Southeast 1/4 of Section 28, Township 31 North, Range 11 East, Town of Antigo, Langlade County, Wisconsin.

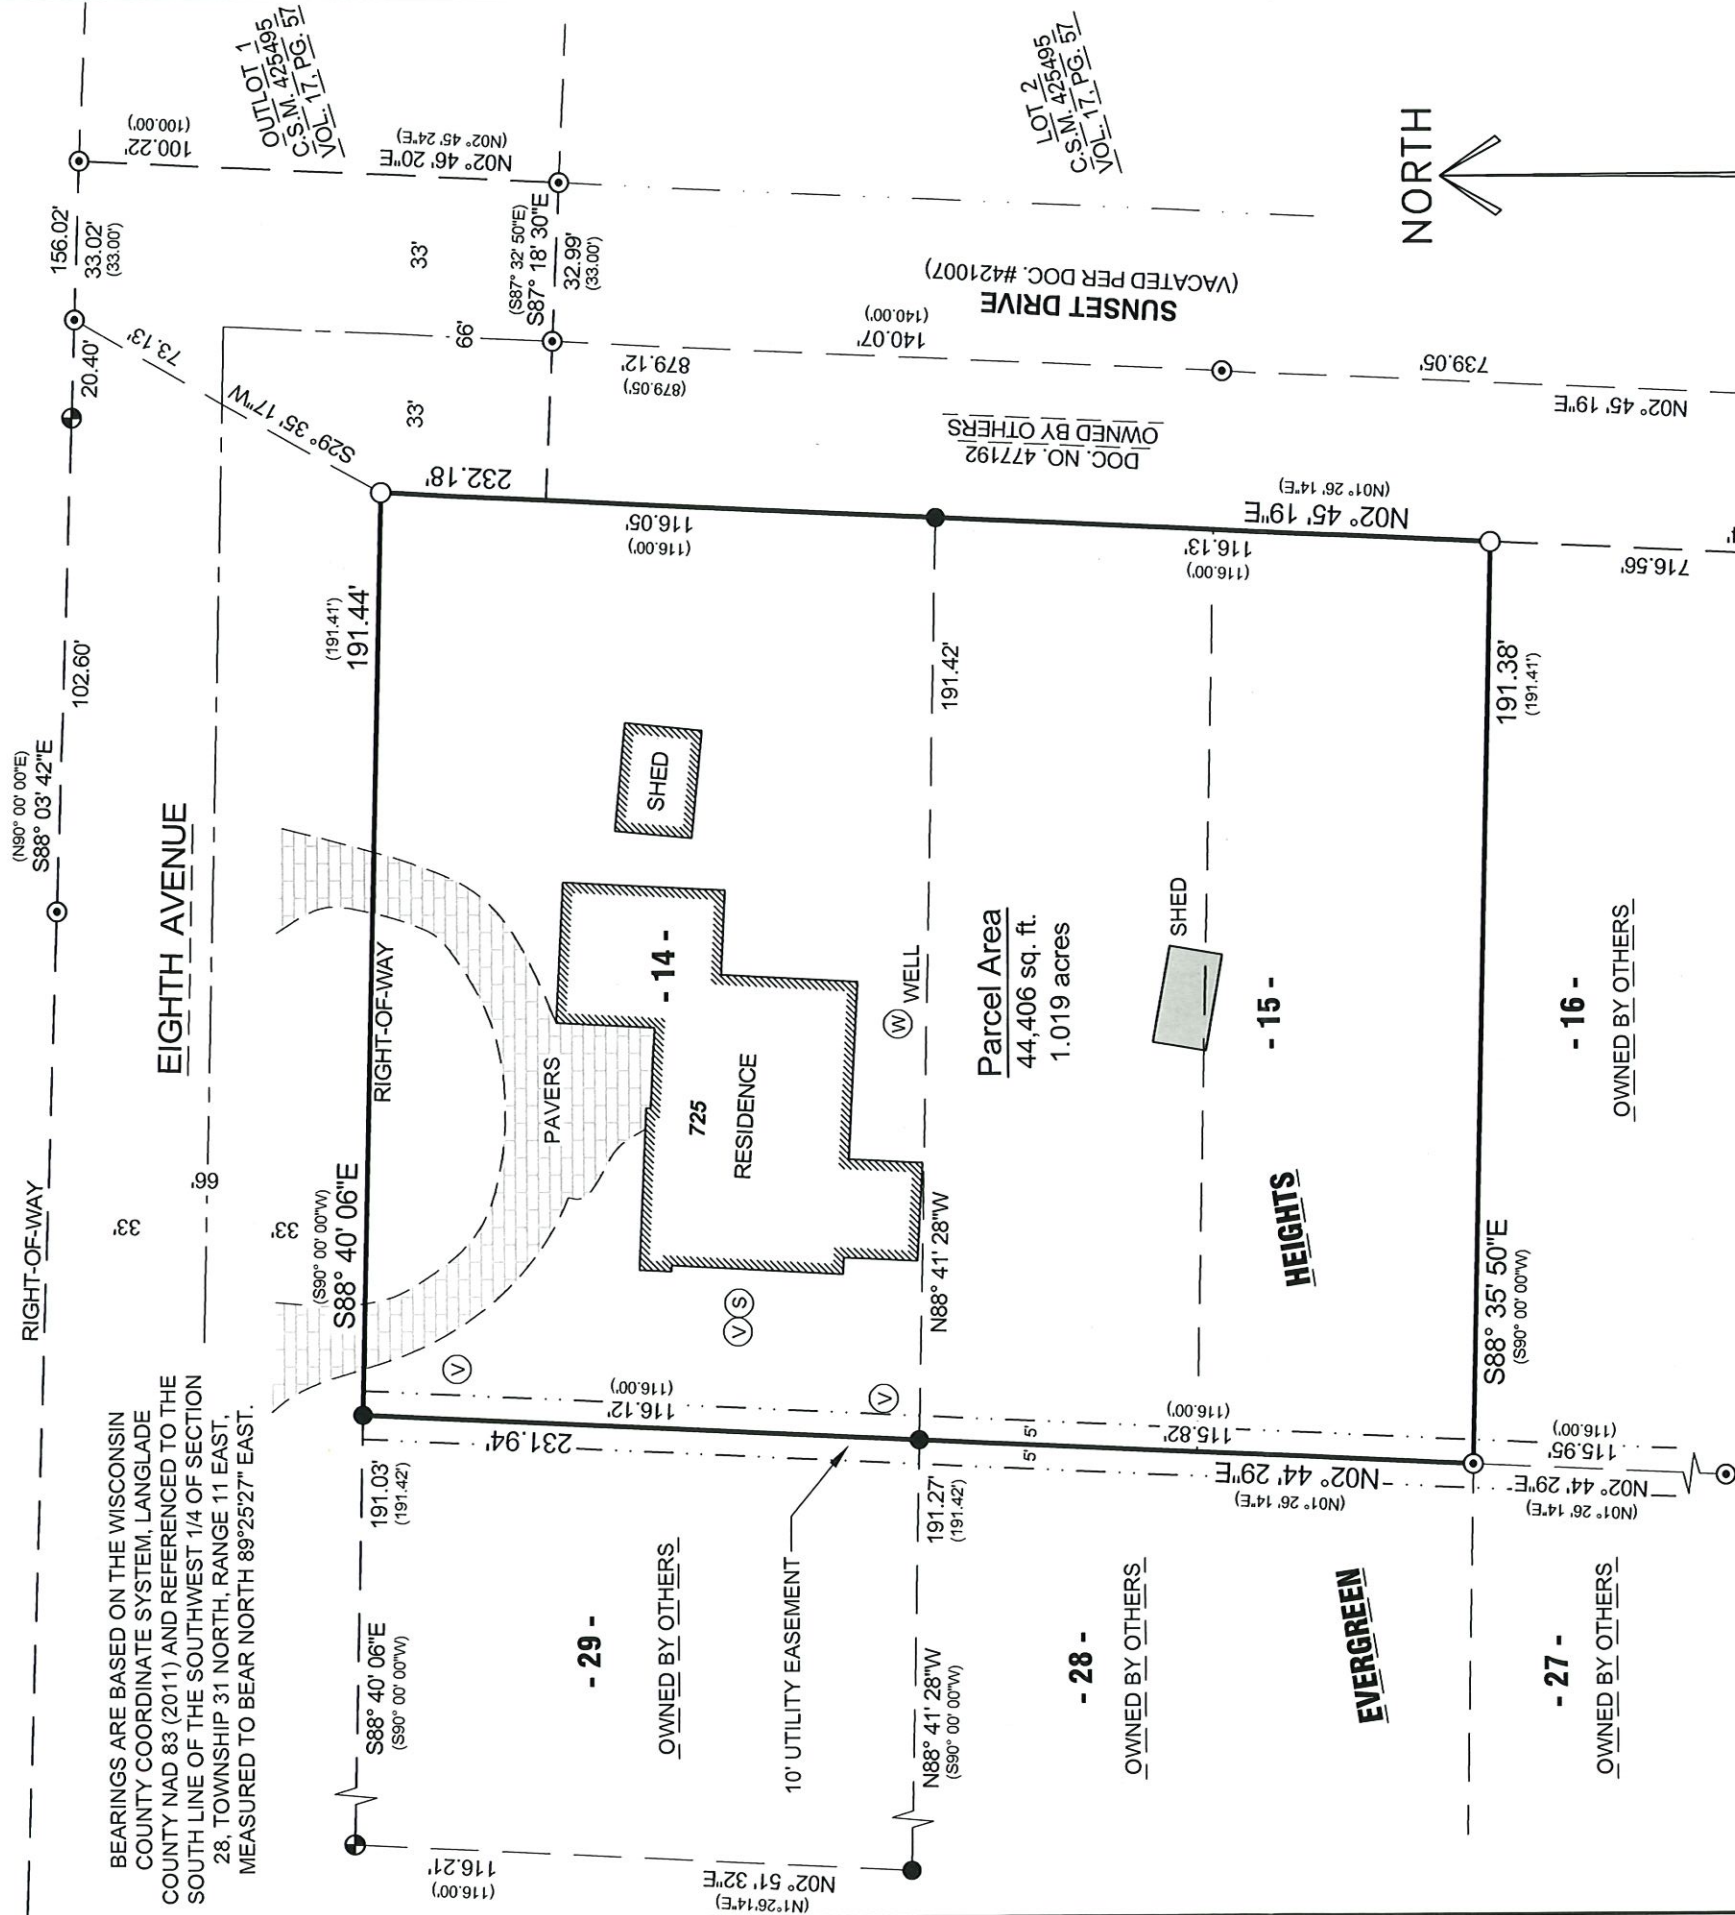

LEGAL DESCRIPTION
Of Lots 14 and 15 of Evergreen Heights Plat, located in the Southeast 1/4 of the Southwest 1/4 of Section 28, Township 31 North, Range 11 East, Town of Antigo, Langlade County, Wisconsin.

That said parcel is subject to all easements, restrictions and right-of-ways of record.

SURVEYOR'S CERTIFICATE:

I, Christopher L. Fieri, Professional Land Surveyor S-2954, do hereby certify to the best of my knowledge and belief, that at the direction of Joanne Longway, Owner of said lands, I have surveyed and mapped the lands described hereon. I further certify that said survey and map thereof are a correct and accurate representation of the exterior boundaries of said land and that I have fully complied with the provisions of Wisconsin Administrative Code A-E7 in surveying and mapping said lands.

Dated this 29th day of OCTOBER 2025

Christopher L. Fieri
Riverside Land Surveying, LLC
Christopher L. Fieri
WI P.L.S. S-2954

RECORD # 20687
SOUTHWEST CORNER
SEC. 28, T31N, R11E,
FOUND MAG NAIL
DATE FILED: 1/6/26 BY: D.T.



- LEGEND**
- - SET 1-1/4" O.D. x 24" IRON PIPE WEIGHING 1.68 LBS/LIN. FT.
 - ⊙ - FOUND 1" O.D. IRON PIPE
 - - FOUND 1-1/4" O.D. IRON PIPE
 - ⊕ - FOUND 2" O.D. IRON PIPE
 - () - RECORDED BEARING/LENGTH
 - Ⓢ - SEPTIC COVER
 - Ⓥ - SEPTIC VENT

SOUTH 1/4 CORNER
SEC. 28, T31N, R11E;
FOUND GEAR HEADED SPIKE

N89° 25' 27"E 1604.67'

SOUTH LINE OF THE SOUTHWEST 1/4

2667.86'

1063.19'