


CLIENT:
 MATSCHE FARMS
 N9035 RIVER RD.
 BIRNAMWOOD, WI 54414

PLAT OF SURVEY

SHOWING PART OF THE SOUTHEAST 1/4 OF THE SOUTHWEST 1/4 OF SECTION 15, TOWNSHIP 30 NORTH, RANGE 12 EAST, TOWN OF NORWOOD, LANGLADE COUNTY, WISCONSIN.

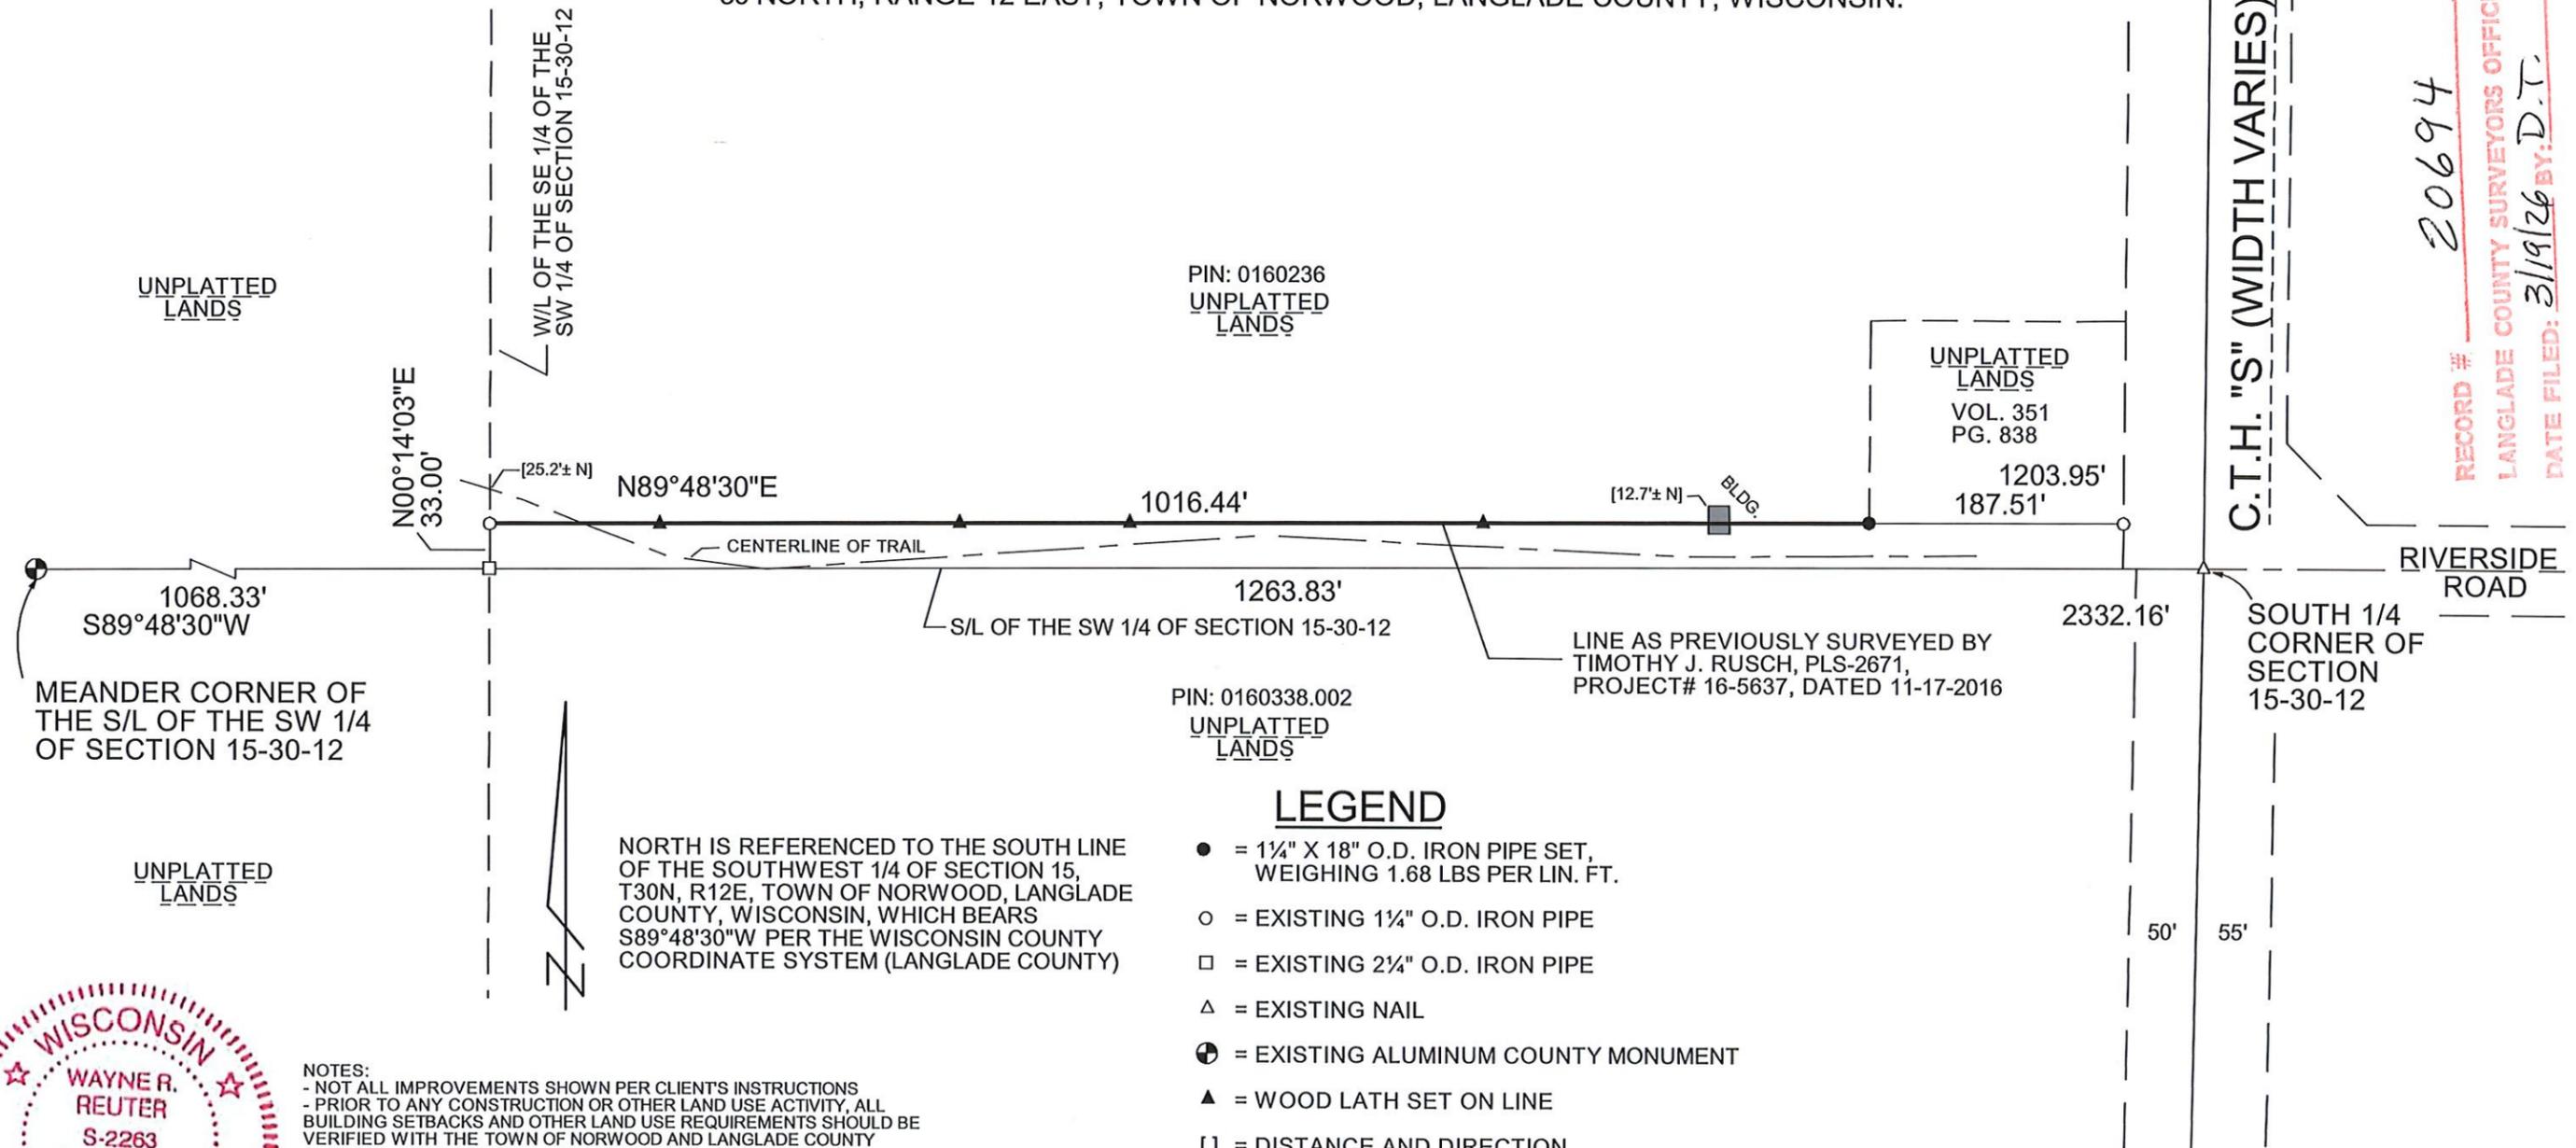

C.T.H. "S" (WIDTH VARIES)

RECORD # 20694
 LANGLADE COUNTY SURVEYORS OFFICE
 DATE FILED: 3/19/26 BY: D.T.

PIN: 0160236
 UNPLATTED
 LANDS

UNPLATTED
 LANDS
 VOL. 351
 PG. 838
 1203.95'
 187.51'

PIN: 0160338.002
 UNPLATTED
 LANDS

LEGEND



- = 1 1/4" X 18" O.D. IRON PIPE SET, WEIGHING 1.68 LBS PER LIN. FT.
- = EXISTING 1 1/4" O.D. IRON PIPE
- = EXISTING 2 1/4" O.D. IRON PIPE
- △ = EXISTING NAIL
- ⊕ = EXISTING ALUMINUM COUNTY MONUMENT
- ▲ = WOOD LATH SET ON LINE
- [] = DISTANCE AND DIRECTION FROM PROPERTY LINE

NORTH IS REFERENCED TO THE SOUTH LINE OF THE SOUTHWEST 1/4 OF SECTION 15, T30N, R12E, TOWN OF NORWOOD, LANGLADE COUNTY, WISCONSIN, WHICH BEARS S89°48'30"W PER THE WISCONSIN COUNTY COORDINATE SYSTEM (LANGLADE COUNTY)

NOTES:
 - NOT ALL IMPROVEMENTS SHOWN PER CLIENT'S INSTRUCTIONS
 - PRIOR TO ANY CONSTRUCTION OR OTHER LAND USE ACTIVITY, ALL BUILDING SETBACKS AND OTHER LAND USE REQUIREMENTS SHOULD BE VERIFIED WITH THE TOWN OF NORWOOD AND LANGLADE COUNTY
 - FIELD WORK COMPLETED: 1/14/2026

I HEREBY CERTIFY THAT THE ABOVE DESCRIBED PROPERTY WAS SURVEYED AND MAPPED IN ACCORDANCE WITH AE-7 OF THE WISCONSIN ADMINISTRATIVE CODE AND IS CORRECT TO THE BEST OF MY KNOWLEDGE AND BELIEF.

Wayne R. Reuter
 WAYNE R. REUTER, PLS-2263 3/10/2026 DATED

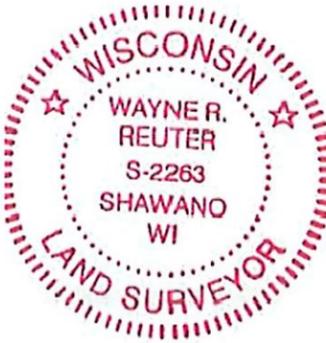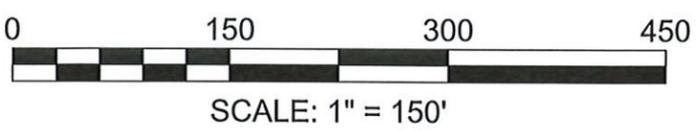

A2602.17

CAROW LAND SURVEYING & ENVIRONMENTAL		
615 NORTH LYNNDAL DRIVE		
APPLETON, WI 54914		
DATE: 3/10/2026	SCALE: 1" = 150'	DRAWN BY: FNZ