


PART OF E. 1/2 N.E. 1/4 SEC. 28 T. 31 N. R. 10 E DESCRIBED AS:-  
 STARTING AT THE INTERSECTION OF THE N. LINE OF  
 S.T. N. 64 WITH THE EAST LINE OF SAID SECTION  
 THENCE N. 1/2 W. ALONG THE NORTH LINE OF S.T. N. 64  
 FOR 230 FEET, WHICH IS THE PLACE OF BEGINNING:-  
 THENCE N. 1/2 W. ALONG THE NORTH LINE OF S.T. N. 64  
 FOR 1342 FEET, THENCE S. 68° 30' E. FOR 1376 FEET,  
 TO THE NORTH LINE OF THE TOWN HIGHWAY,  
 THENCE S. 35° W. FOR 266 FEET TO PLACE  
 OF BEGINNING.  
 SUBJECT TO A 17.5' EASEMENT ON THE NORTH SIDE.

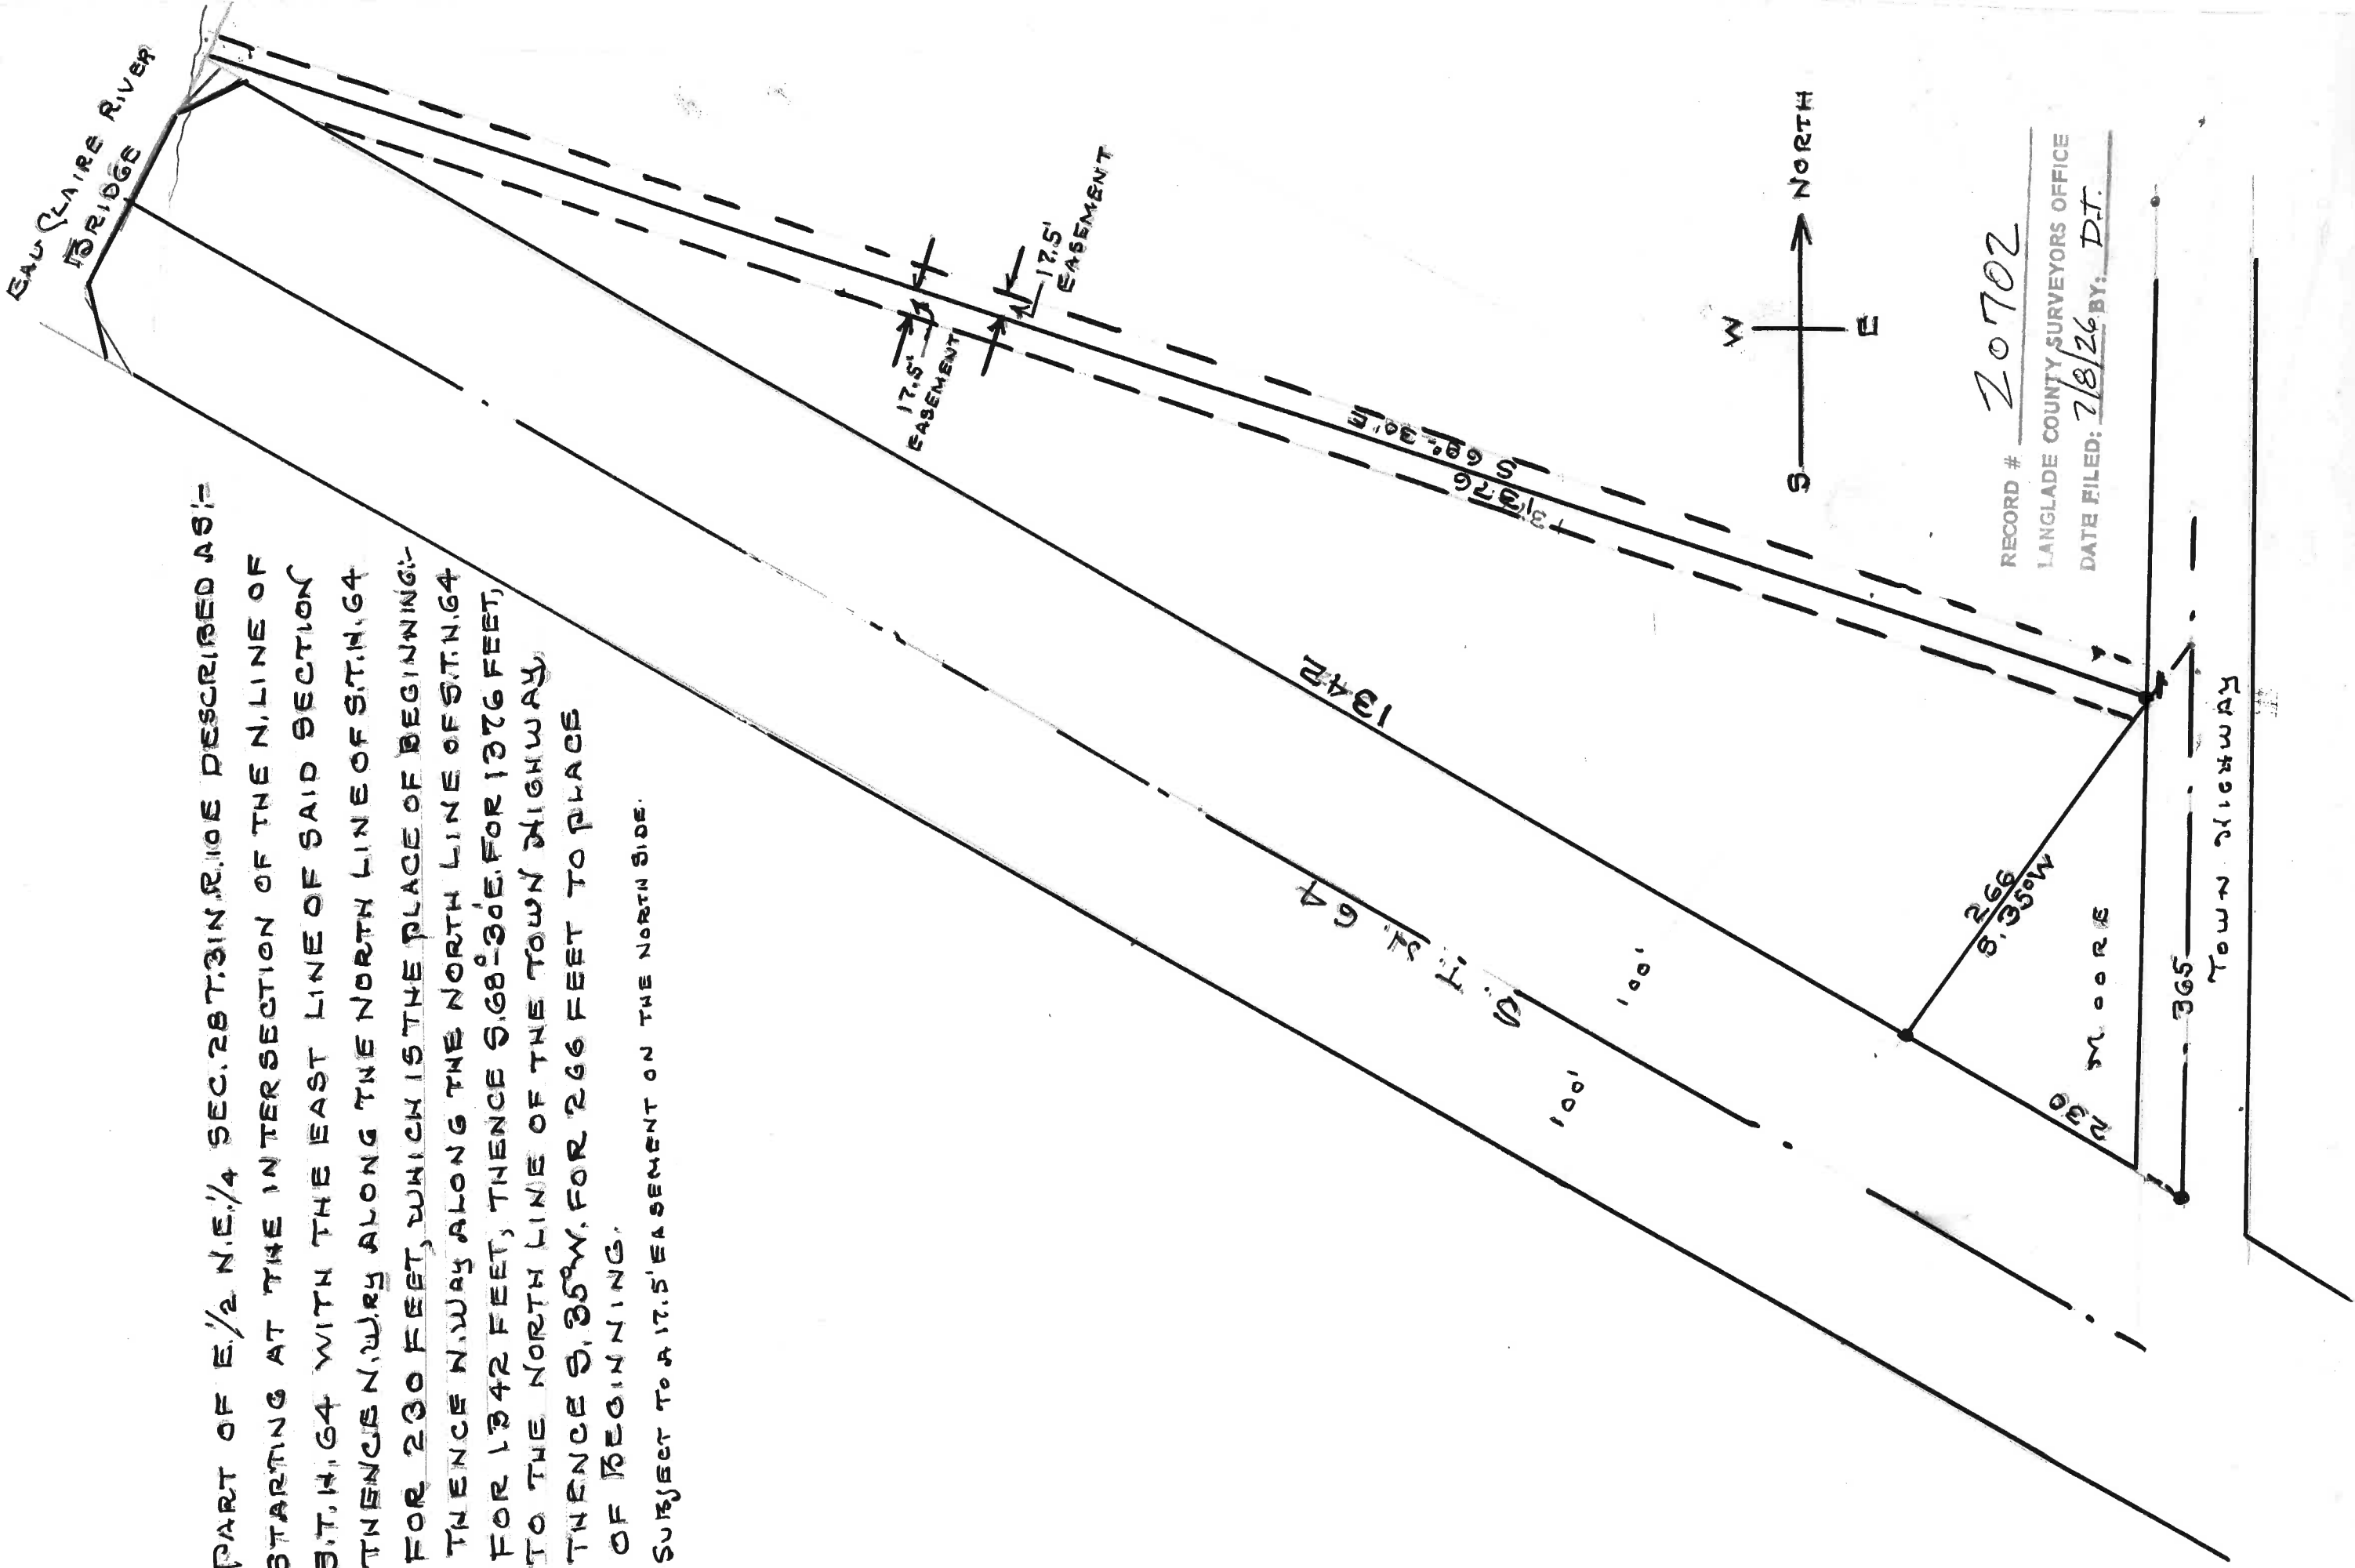

RECORD # 20702  
 LANGLADE COUNTY SURVEYORS OFFICE  
 DATE FILED: 7/8/26 BY: D.J.