


DESCRIPTION



Lot 16, Block 86, of the Original Plat to the City of Antigo,  
Langlade County, Wisconsin.

*Gary A. Radtke*  
Gary A. Radtke, RLS-1248

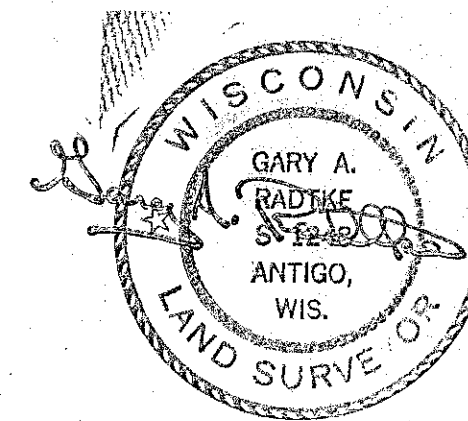

NOTE

- = IRON RODS INSTALLED
- = EXISTING IRON PIPE
- \*\*\*\* = FENCE LINE

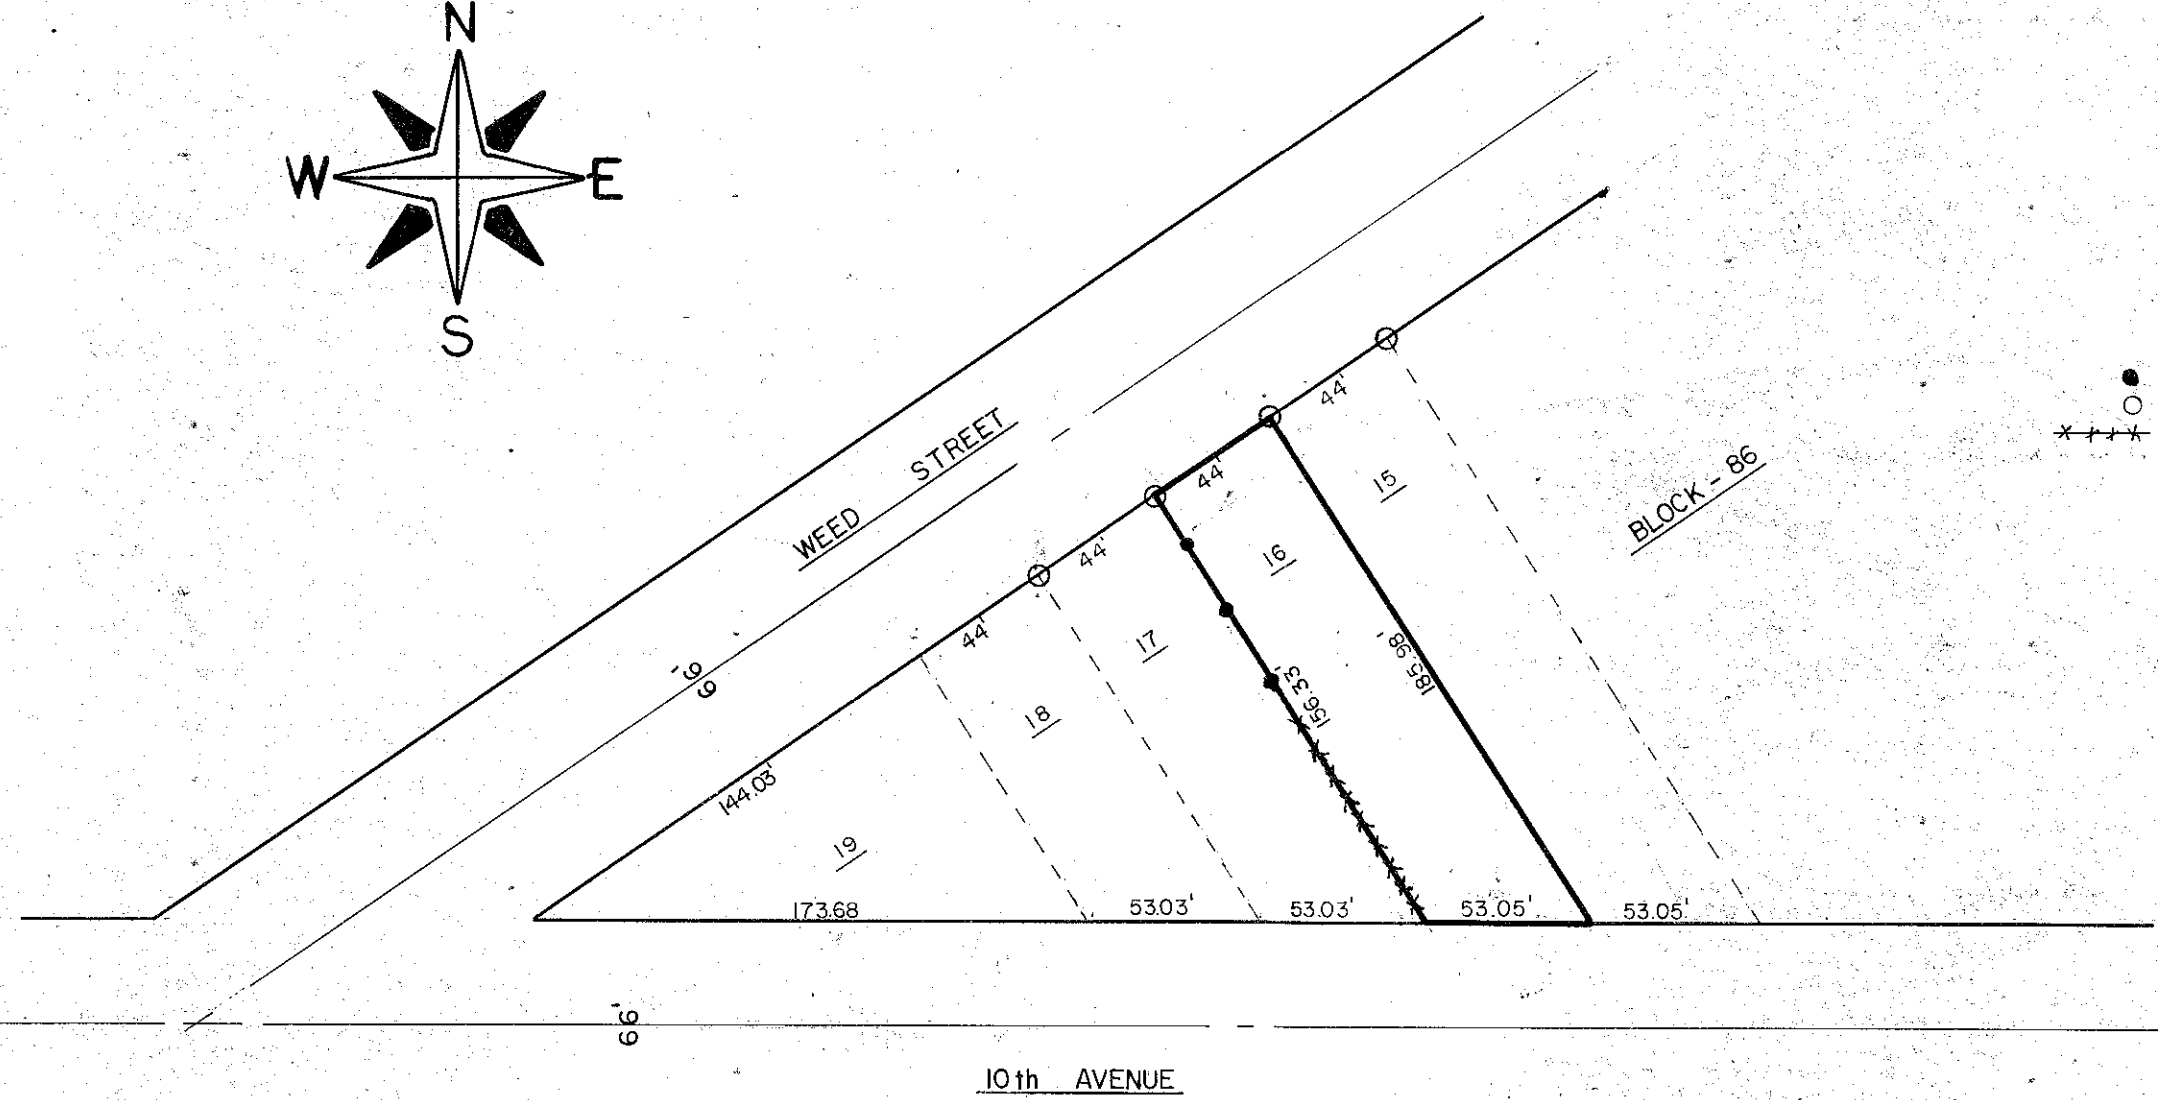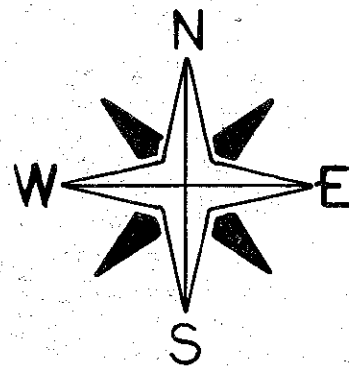

RECORD # 30010  
LANGLADE COUNTY SURVEYORS OFFICE  
DATE FILED: 5/24/93 BY: DT

DYNAMIC ENGINEERING & SURVEYING INC.			
SCALE	1" = 60'	REVISIONS	BY DATE
DATE	9/19/78		
DR'N.	J.F.	CKD.	
AP'VD.			
TITLE	ROBERTS		NO. 980 - 78S

DRAWING 40-105