


SECOND AVENUE

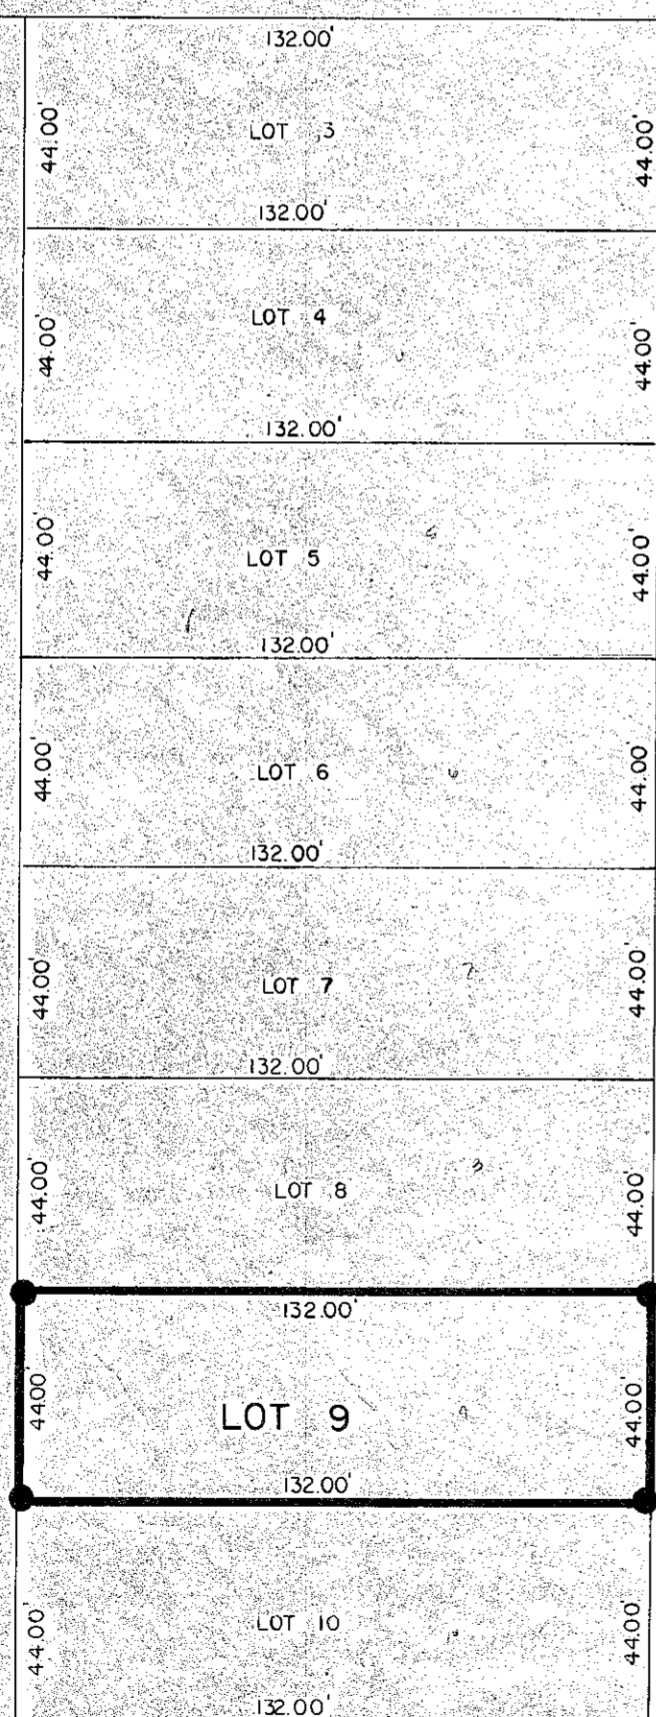

FULTON STREET



LEGEND

● = 2" x 30" I.P. at 3.65 #/FT.

DESCRIPTION

Lot number Nine (9) of Block Sixteen (16) of the Original Plat of the City of Antigo, Langlade County, Wisconsin.

I, Gary A. Radtke, Registered Land Surveyor, certify that this map is a correct representation of all exterior boundaries of the survey. That I have complied with the Provisions of Chapter 236 of The Wisconsin State Statutes and the Sub-division Regulations of the City of Antigo.

Gary A. Radtke
Gary A. Radtke, RLS-1248



RECORD # 30027
LANGLADE COUNTY SURVEYORS OFFICE
DATE FILED: 5/24/93 BY: D.T.

DYNAMIC ENGINEERING & SURVEYING INC.			
SCALE	1" = 40'	REVISIONS	BY DATE
DATE	MAY 15, 1978		
DR'N	GR		
AP'VD	GR		
TITLE	V. LYNETT	NO.	852-78 S