


5TH. AVE.

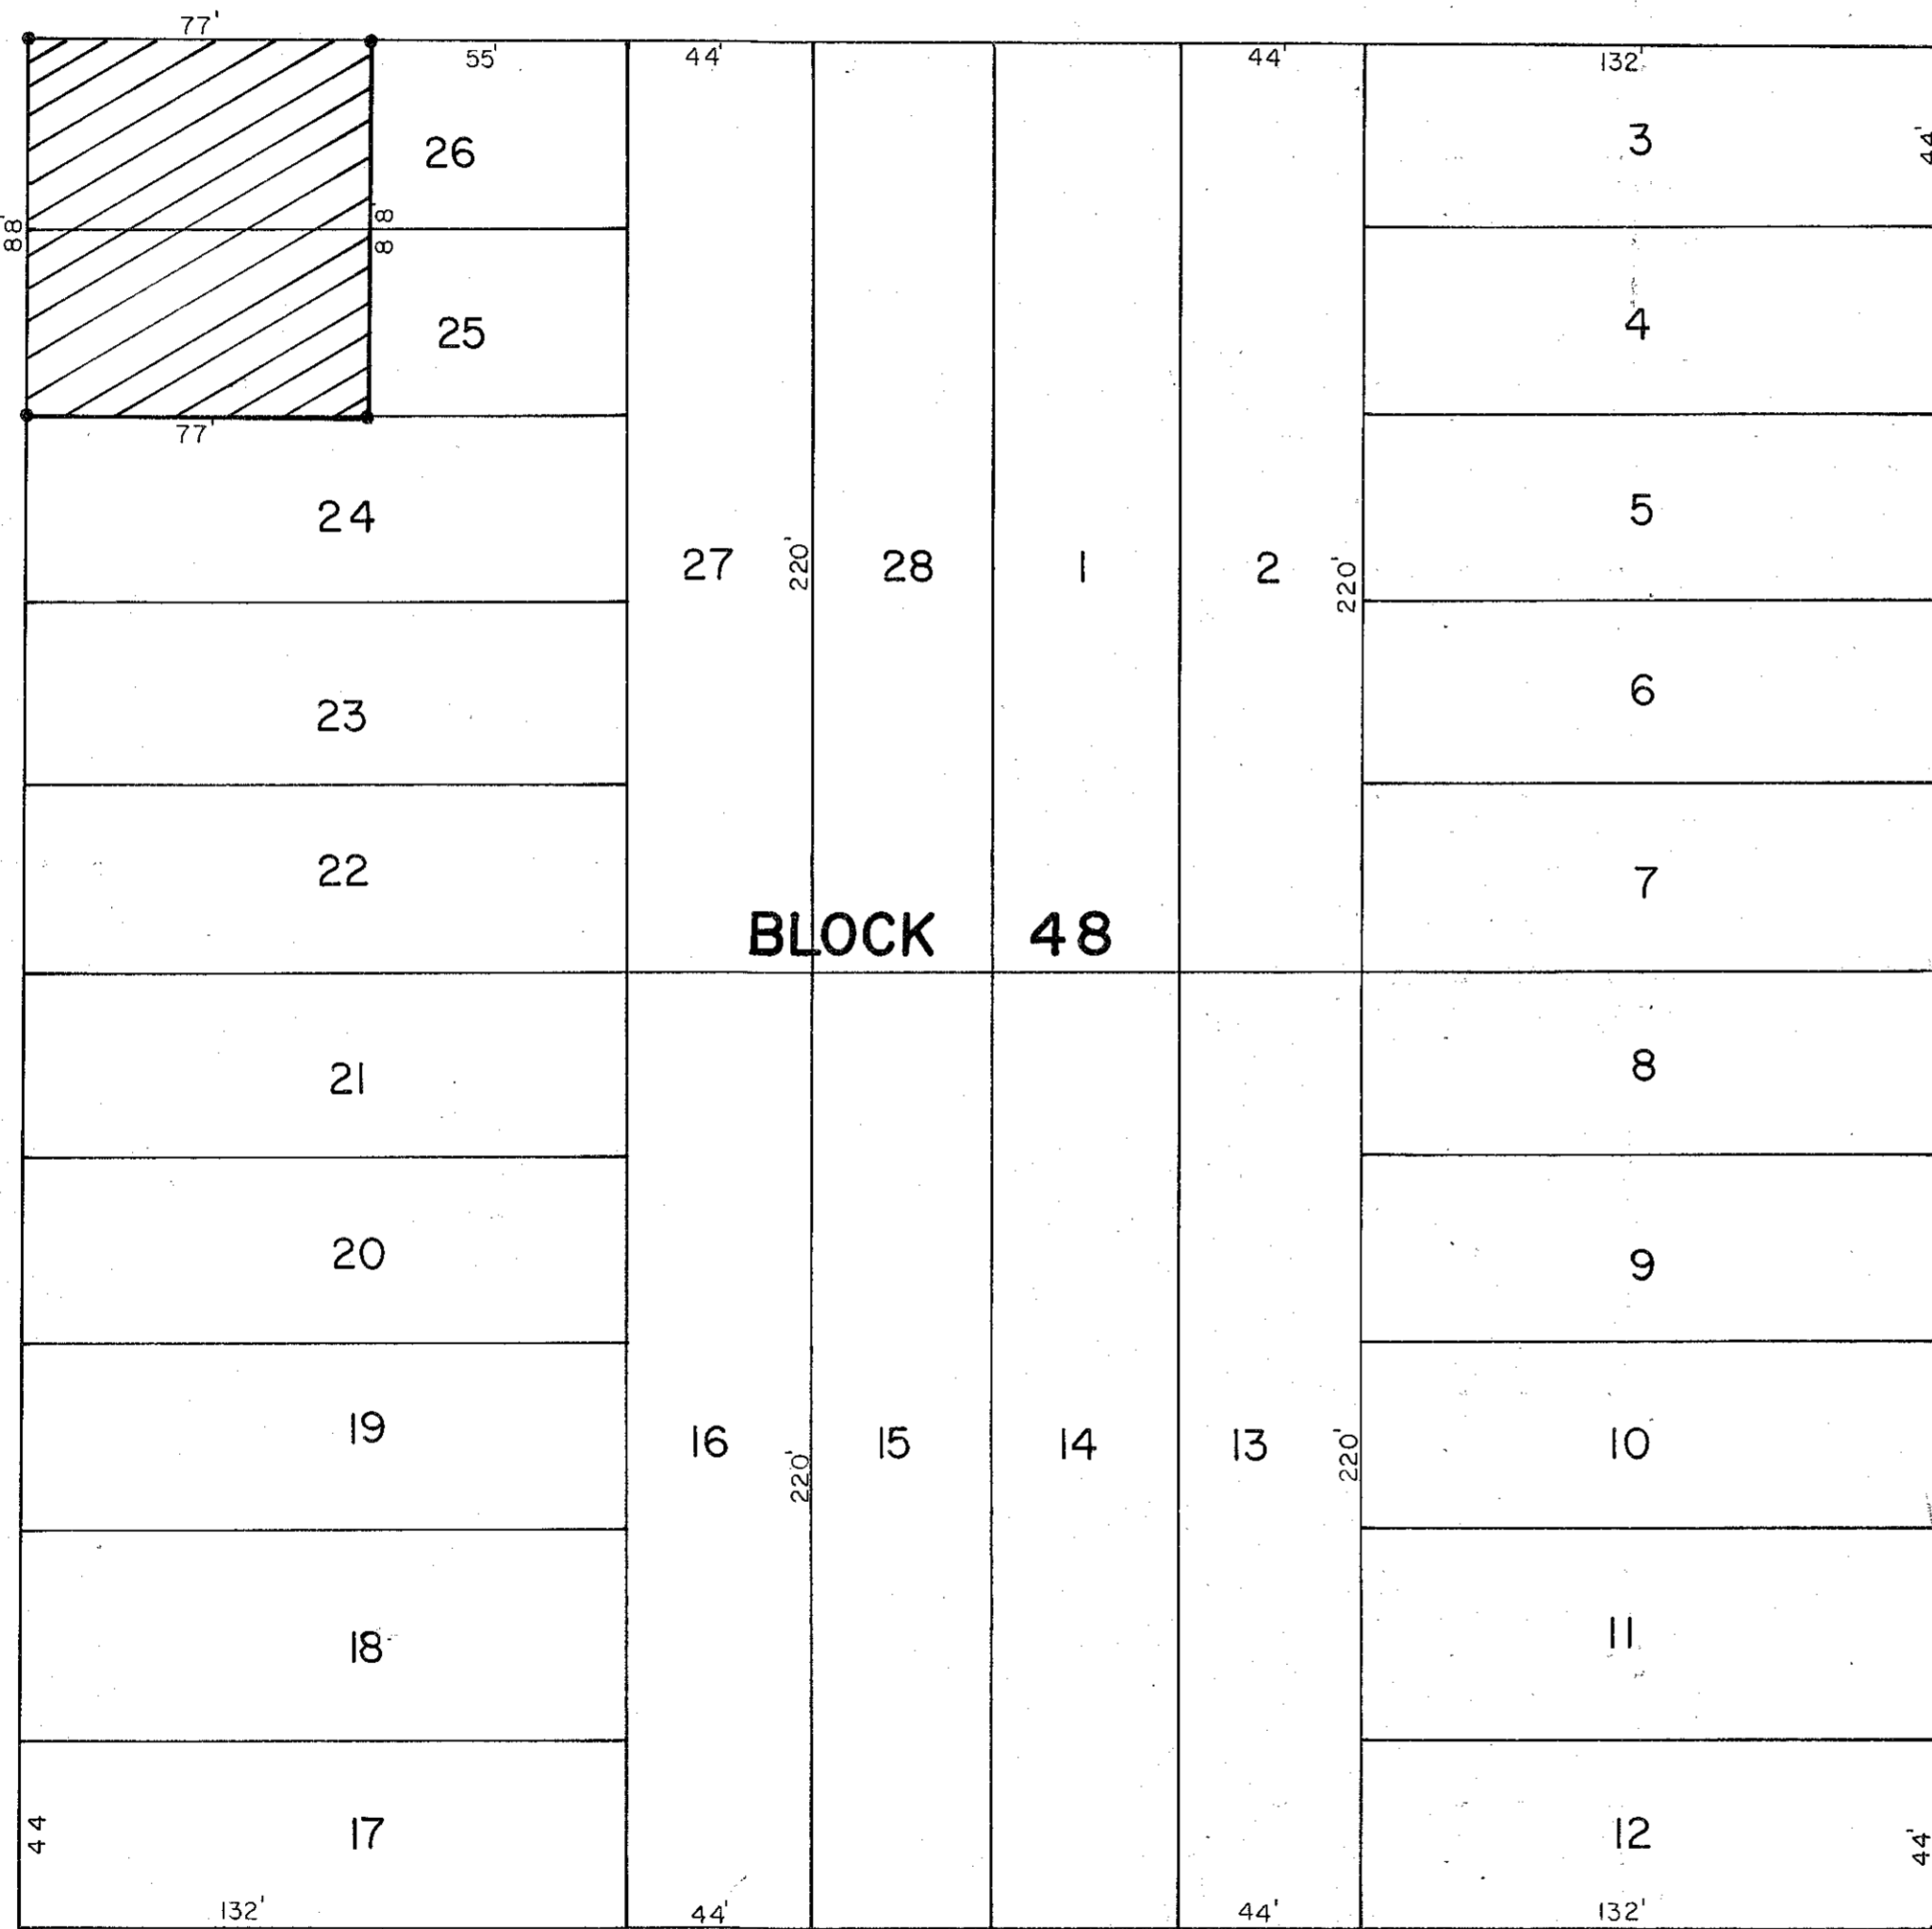

DESCRIPTION

A parcel of land located in lots 25 & 26 in Block 48 of the Original Plat to the City of Antigo, Langlade County, Wisconsin, being more particularly described as follows;

The west 77.00 feet of lots 25 & 26 in Block 48 of the Original Plat of the City of Antigo, Langlade County, Wisconsin.

I, Gary A. Radtke, Registered Land Surveyor certify that I made such survey and map under the direction of Mr. Roger Krall owner of said land. That the map is a correct representation of all exterior boundaries of the survey.

Gary A. Radtke
GARY A. RADTKE S-1248

Dated 20Jun77

HUDSON ST.

VIRGINIA ST.

BLOCK 48

6TH. AVE.

RECORD # 30060
LANGLADE COUNTY SURVEYORS OFFICE
DATE FILED: 5/24/93 BY: D.T.

DYNAMIC ENGINEERING & SURVEYING

SCALE 1" = 40'	REVISIONS	BY	DATE
DATE 6-17-77			
DR'N. J.M.	CKD. CAR		
AP'VD. CAR			

GRALL

678-77S