


LINCOLN ST.

3 RD. AVE.

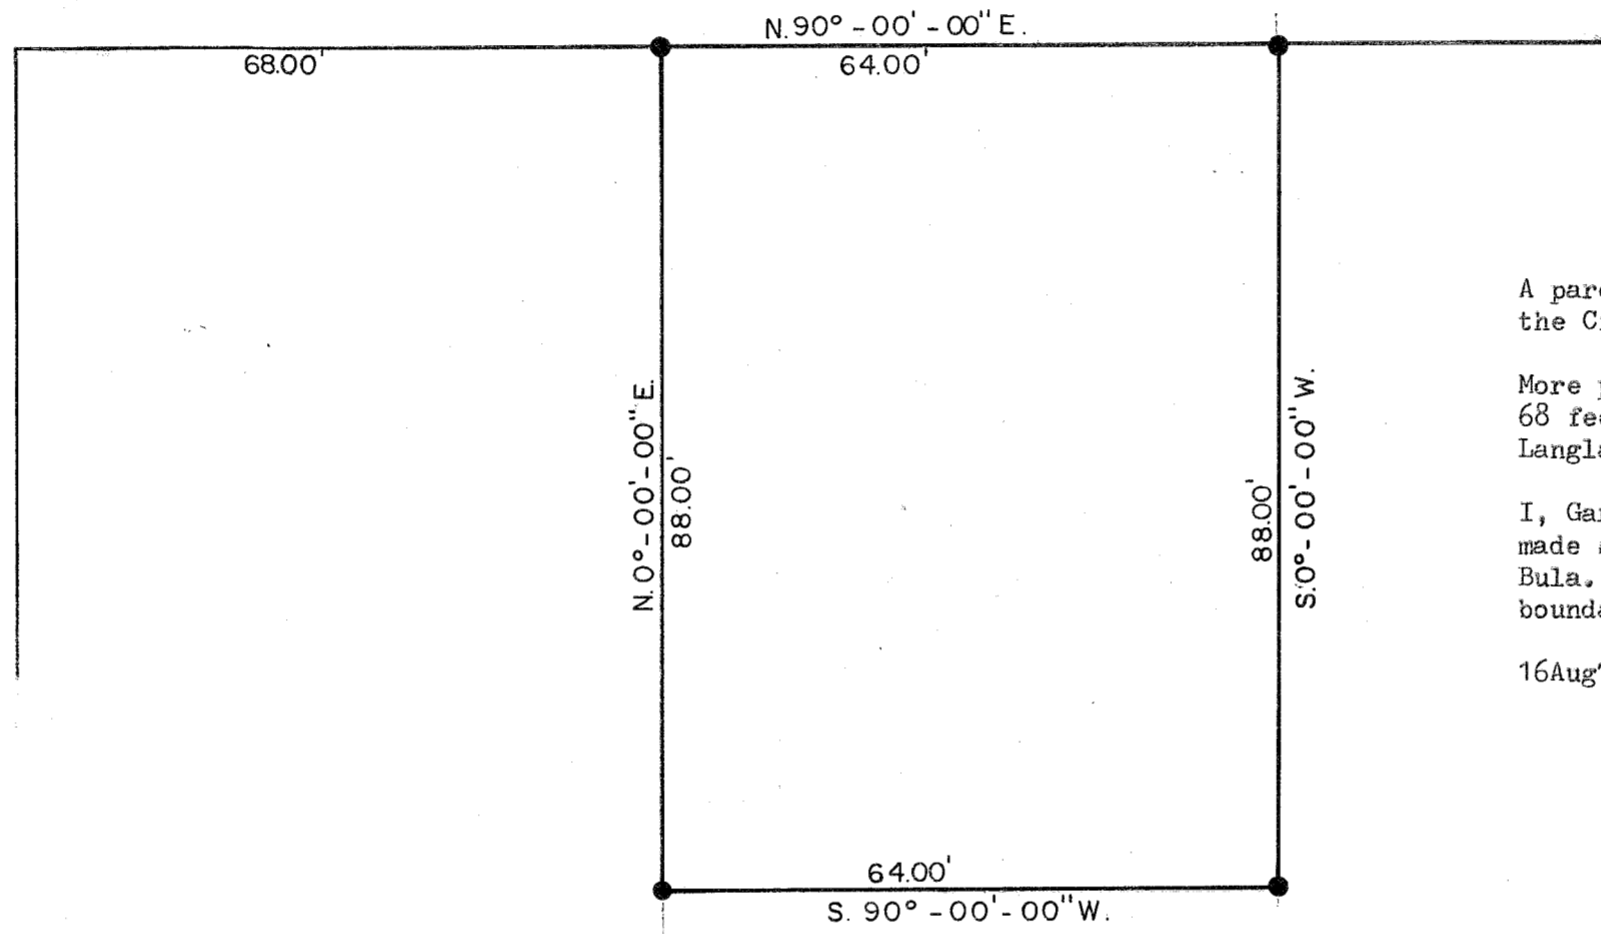

DESCRIPTION

A parcel of land located in Block 21 of the Original Plat to the City of Antigo, Langlade County, Wisconsin.

More particularly described as Lots 28 and 29 except the west 68 feet in Block 21 of the Original Plat to the City of Antigo, Langlade County, Wisconsin.

I, Gary A. Radtke, Registered Land Surveyor, certify that I made such survey and map under the direction of Mrs. Angeline Bula. That the map is a correct representation of all exterior boundaries of the survey.

16Aug76

Gary A. Radtke
 GARY A. RADTKE S-1248*



RECORD # 30107
 LANGLADE COUNTY SURVEYORS OFFICE
 DATE FILED: 5/24/93 BY: D.T.

DYNAMIC ENGINEERING & SURVEYING			
SCALE 1" = 20'	REVISIONS	BY	DATE
DATE 8-16-76			
DR. N.	CKD.		
AP. VD.			
TITLE	BULA		NO. 463