

DESCRIPTION

A parcel of land located in Block 54 of the Original Plat to the City of Antigo, Langlade County, Wisconsin and more particularly described as follows:

The west 60.00 feet of Lots 3 and 4 and also the west 60.00 feet of the north 22.00 feet of Lot 5, Block 54 of the Original Plat to the City of Antigo, Langlade County, Wisconsin.

Surveyed by: Gary A. Radtke, Registered Land Surveyor S-1248
Dated: July 19, 1976

Gary A. Radtke




● 1"X24" IRON PIPE
○ EXISTING PIPE

RECORD # 30110
LANGLADE COUNTY SURVEYORS OFFICE
DATE FILED: 7/24/93 BY: D.T.

DYNAMIC ENGINEERING & SURVEYING

SCALE 1" = 40'	REVISIONS	BY	DATE
DATE 7/19/76			
DRN: J.M. CKD: GAR			
AP: VD: GAR			
TITLE	NO.		
TIM O'BRIEN	444		

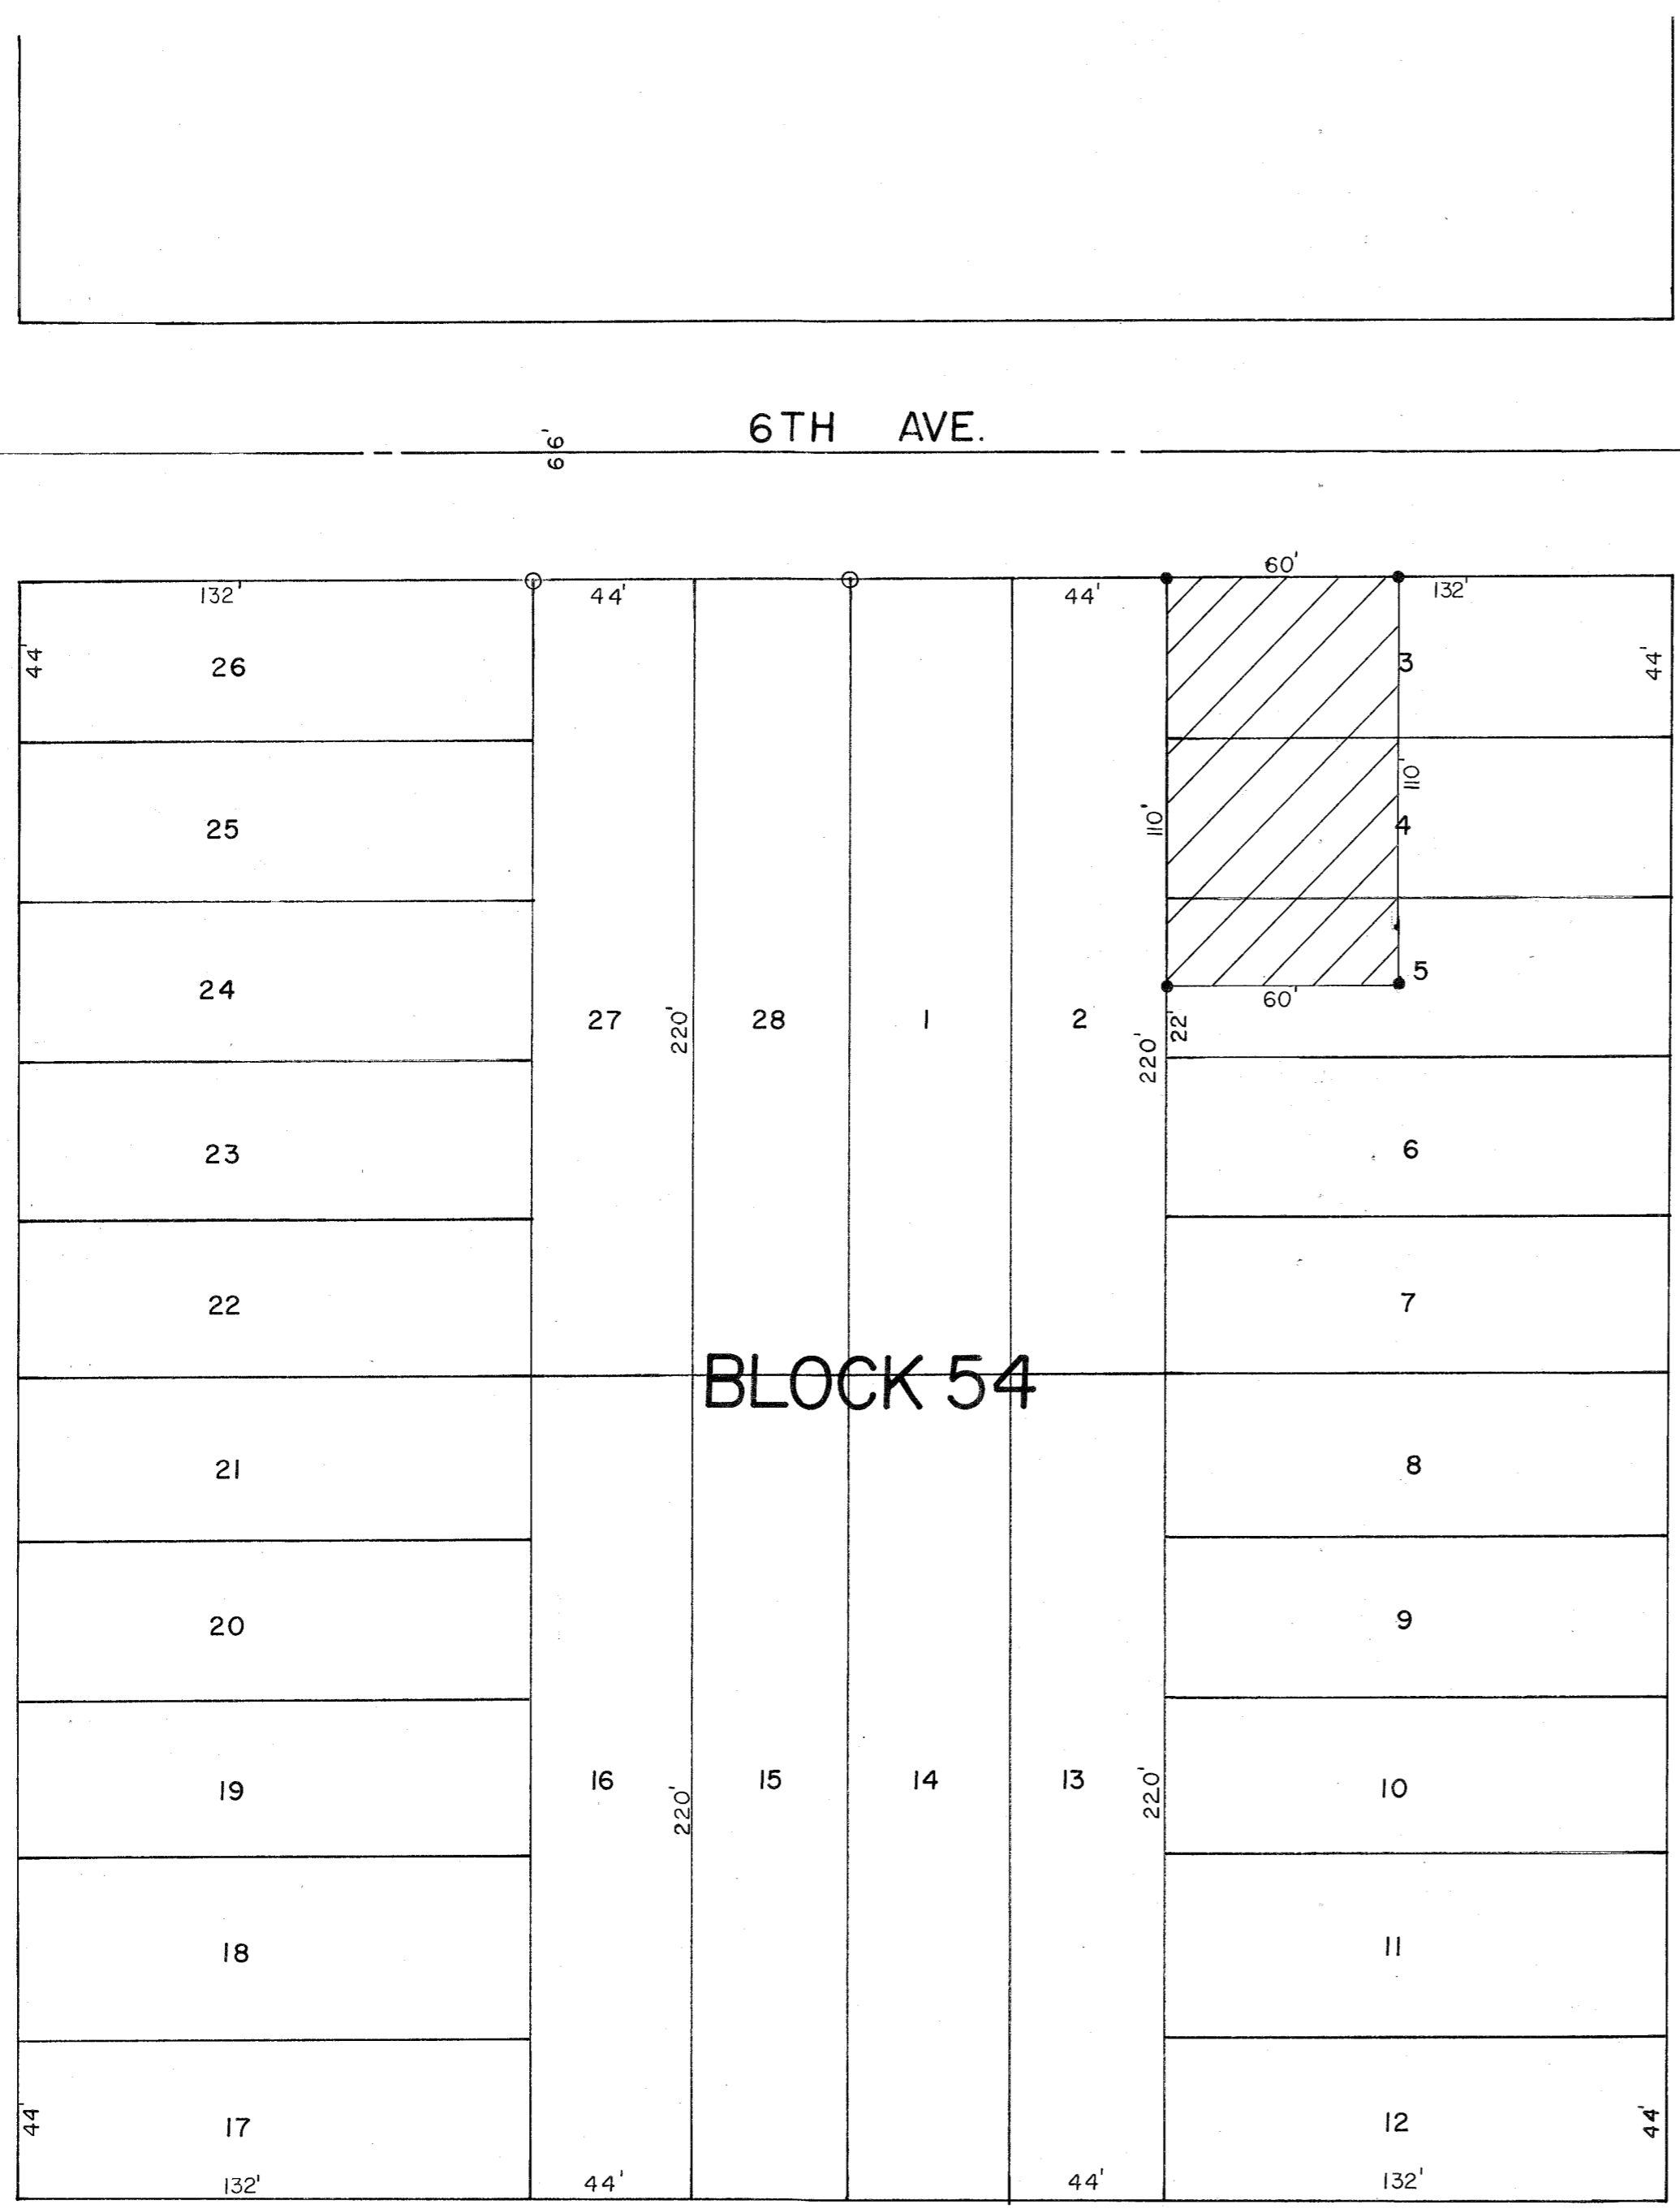

BLOCK 54

CLERMONT ST.

SUPERIOR ST.

6TH AVE.

7TH AVE.