

DESCRIPTION


A parcel of land located in Block 48 of the original plat to the City of Antigo, Langlade County, Wisconsin, and being more particularly described as follows:

The north 26.00 feet of the east 48.00 feet of lot 24, and the east 55.00 feet of lots 25 and 26 all in Block 48 of the original plat to the City of Antigo.

I, Gary A. Radtke, Registered Land Surveyor certify that I made such survey and map under the direction of Mr. Gerald Gelhausen, the owner of said land. That the map is a correct representation of all exterior boundaries of the survey.

Dated: April 12, 1976

Gary A. Radtke
 Gary A. Radtke, S1248

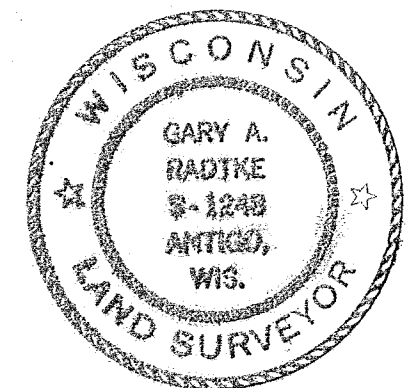


RECORD # 30126
 LANGLADE COUNTY SURVEYORS OFFICE
 DATE FILED: 5/24/93 BY: D.T.

DYNAMIC ENGINEERING & SURVEYING

SCALE: 1" = 40'	REVISIONS	BY	DATE
DATE: 4-12-76			
DR: J. M.	CKD.		
AP: VD.			

TITLE: **GELHAUSEN**

NO. **365**

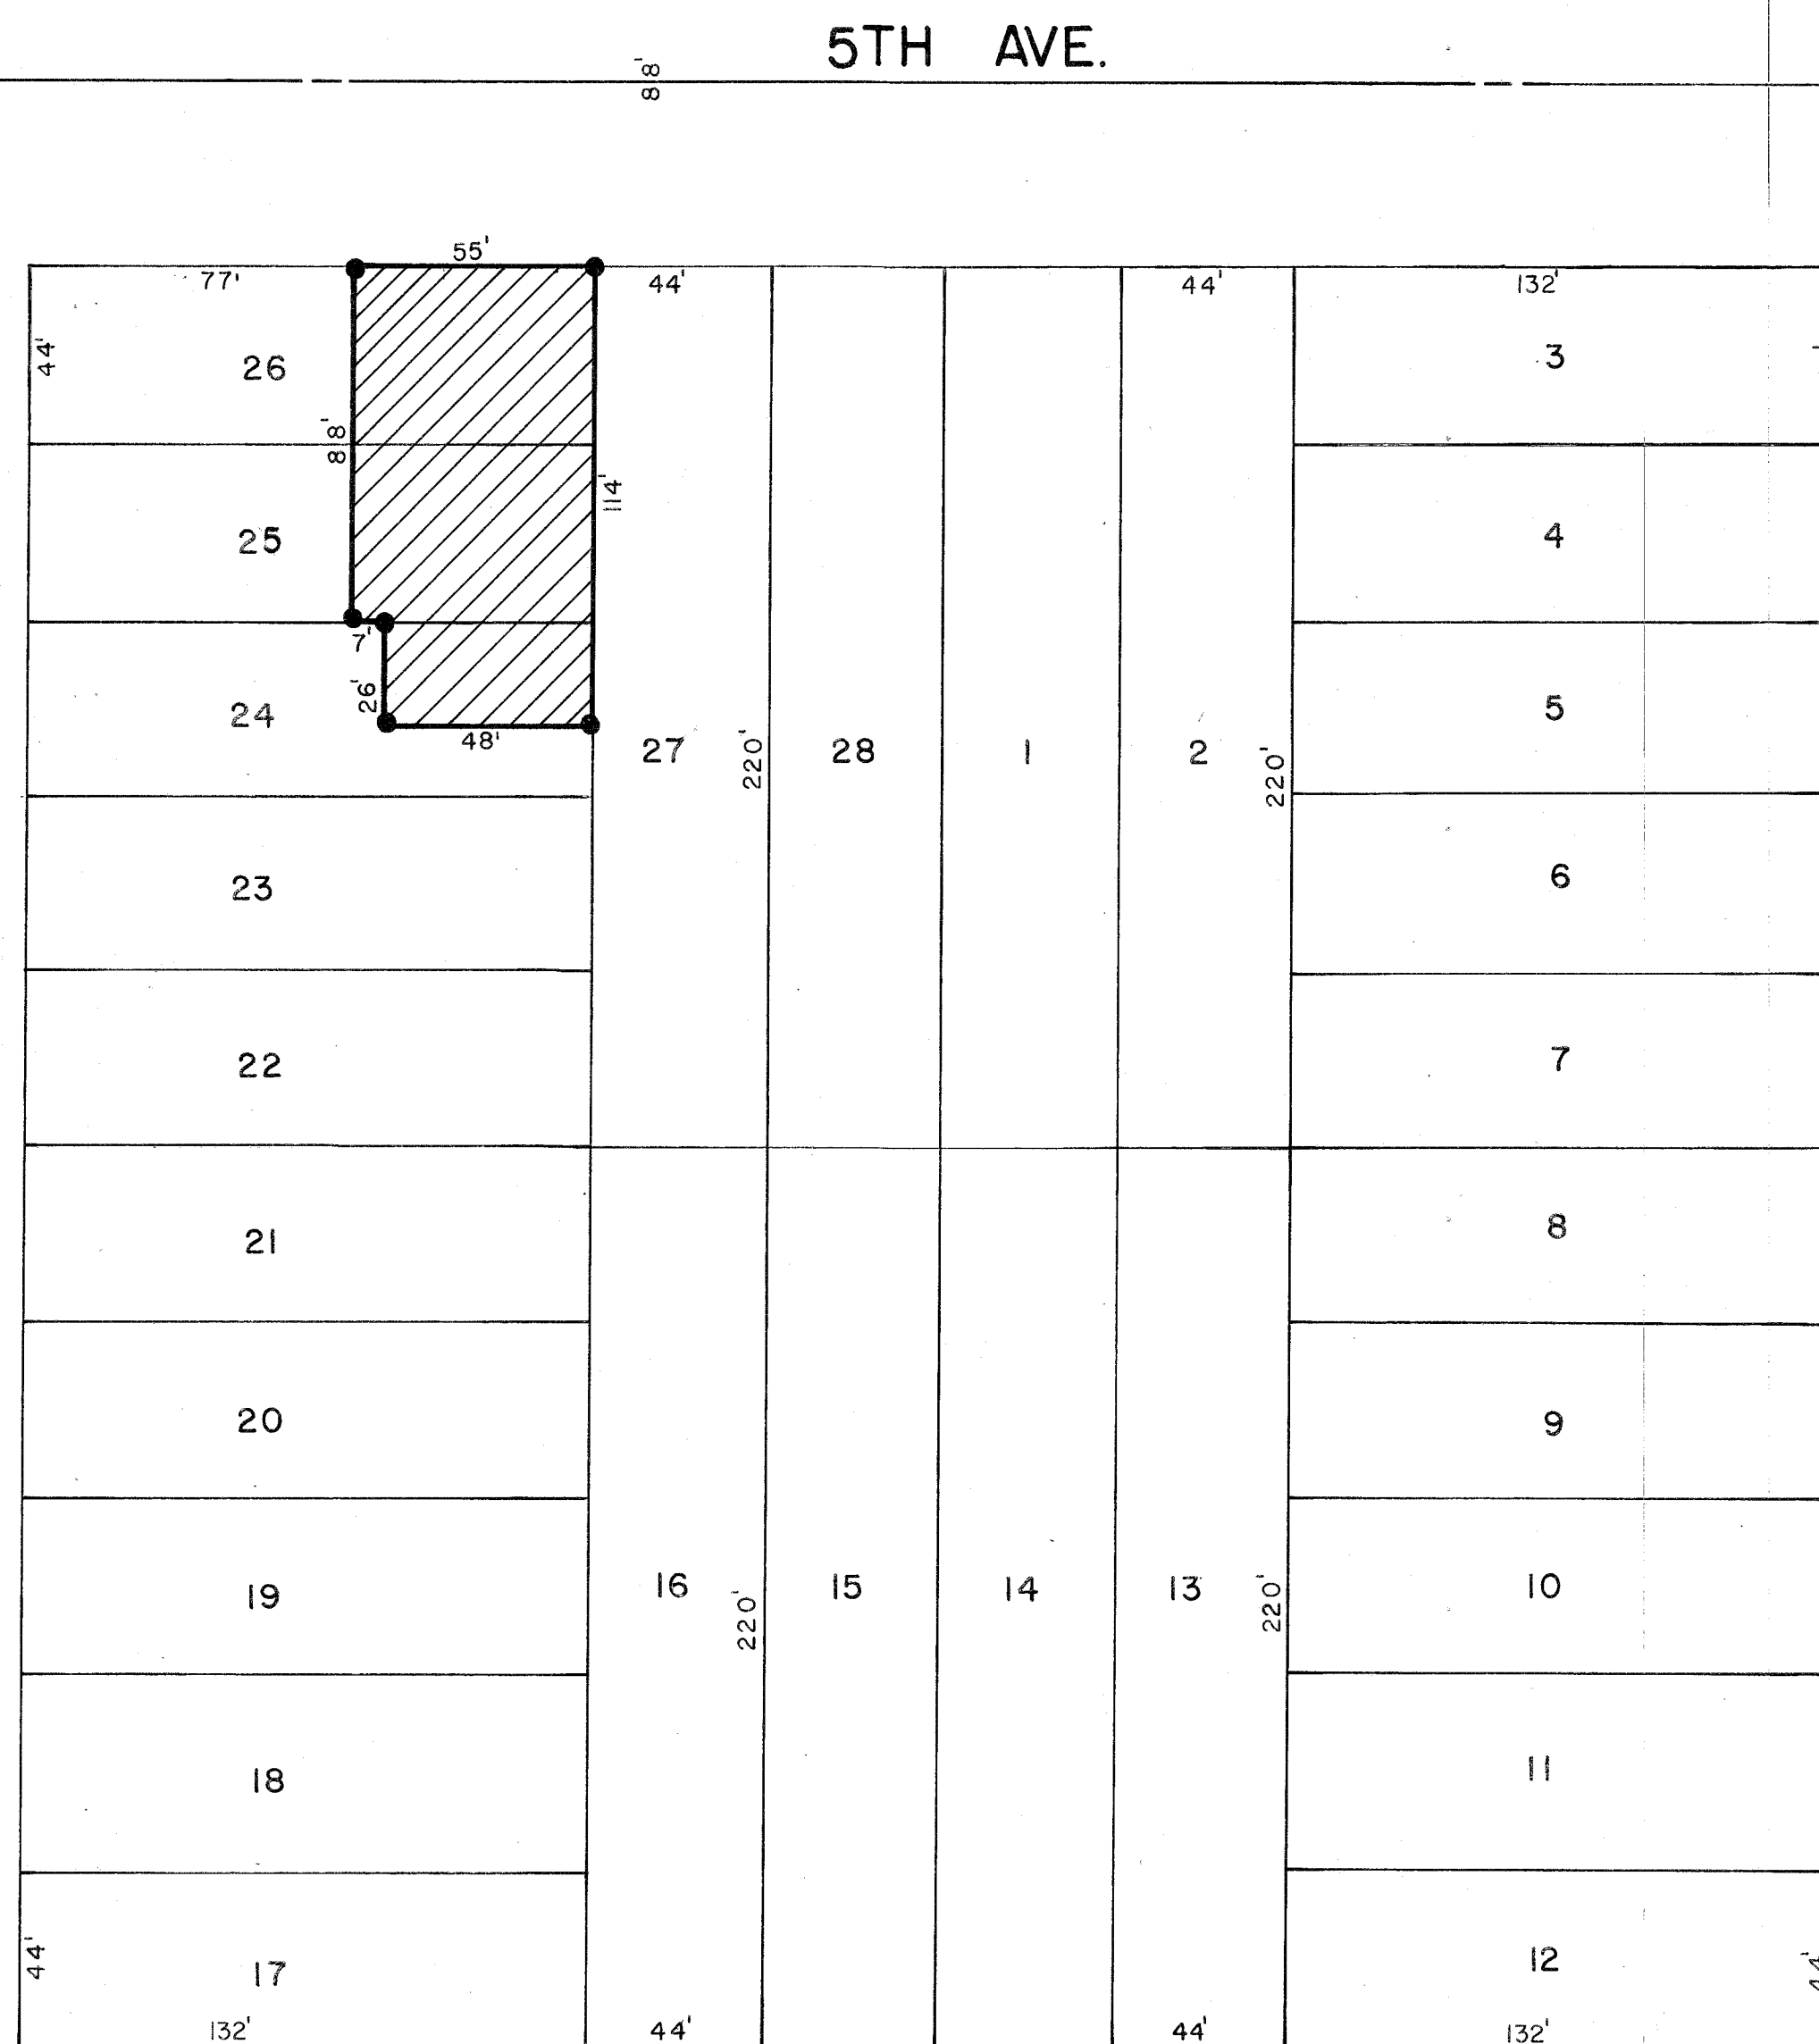

HUDSON ST.

VIRGINIA ST.

5TH AVE.

6TH AVE.