


5th

AVENUE

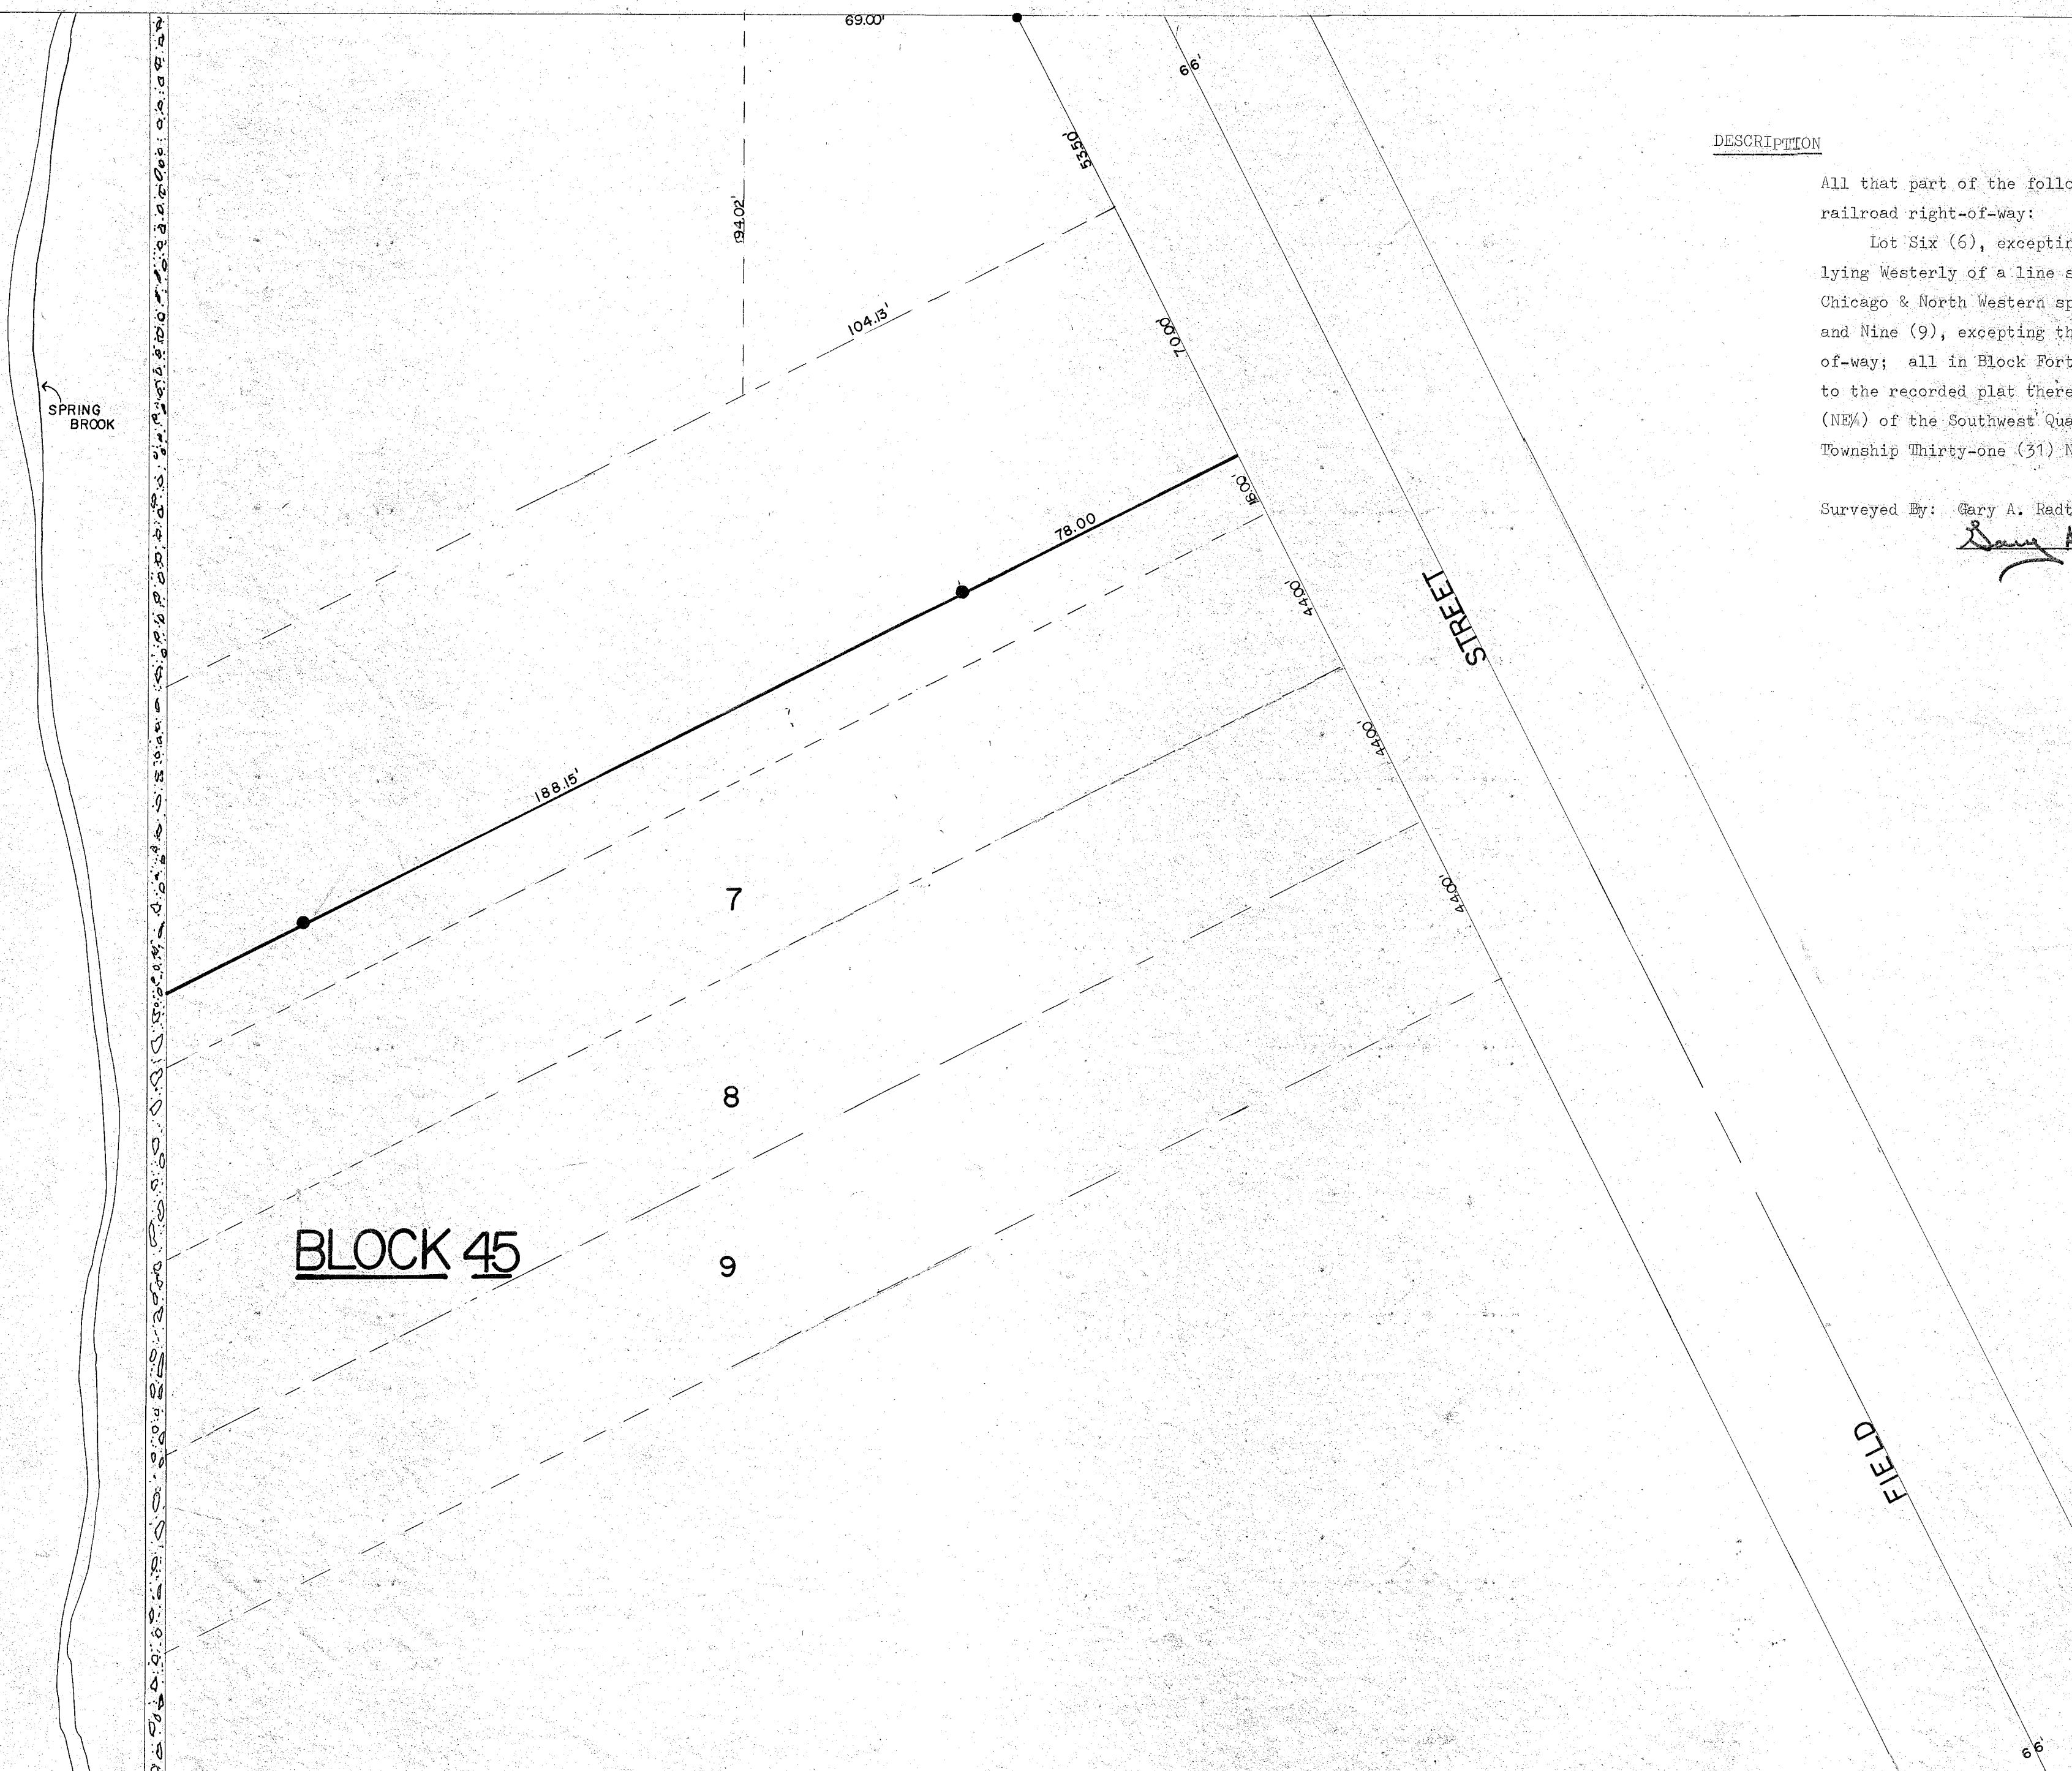

DESCRIPTION

All that part of the following described parcel lying West of the railroad right-of-way:

Lot Six (6), excepting the North twenty-six (26) feet thereof lying Westerly of a line six (6) feet West of the West line of the Chicago & North Western spur track; and Lots Seven (7), Eight (8) and Nine (9), excepting therefrom the Chicago & North Western right-of-way; all in Block Forty-five (45) of the City of Antigo, according to the recorded plat thereof, being a part of the Northeast Quarter (NE<sup>1</sup>/<sub>4</sub>) of the Southwest Quarter (SW<sup>1</sup>/<sub>4</sub>) of Section Twenty-nine (29), Township Thirty-one (31) North, of Range Eleven (11) East.

Surveyed By: Gary A. Radtke, Land Surveyor

*Gary A. Radtke*

Date: Dec. 18, 1975



**BLOCK 45**

7

8

9

RECORD # 30138  
 LANGLADE COUNTY SURVEYORS OFFICE  
 DATE FILED: 5/24/93 BY: D.T.

LANGLADE DEVELOPMENT		REVISIONS	BY	DATE
SCALE	1"=30'			
DATE	12/16/75			
DR. N.	KRM	CHK.	G.A.R.	
AP. VD.	G.A.P.			
TITLE	ANTIGO CO-OP OIL	NO.	327	

