




LOTS 53, 54, AND 55  
BLOCK I. DERESCH ADDITION

DESCRIPTION LOT "A"

The West 84.00 feet of Lots 53, 54 and 55 of Block 1, Deresch Addition to the City of Antigo.

DESCRIPTION LOT "B"

The East 70.00 feet of Lots 53, 54 and 55 of Block 1, Deresch Addition to the City of Antigo.

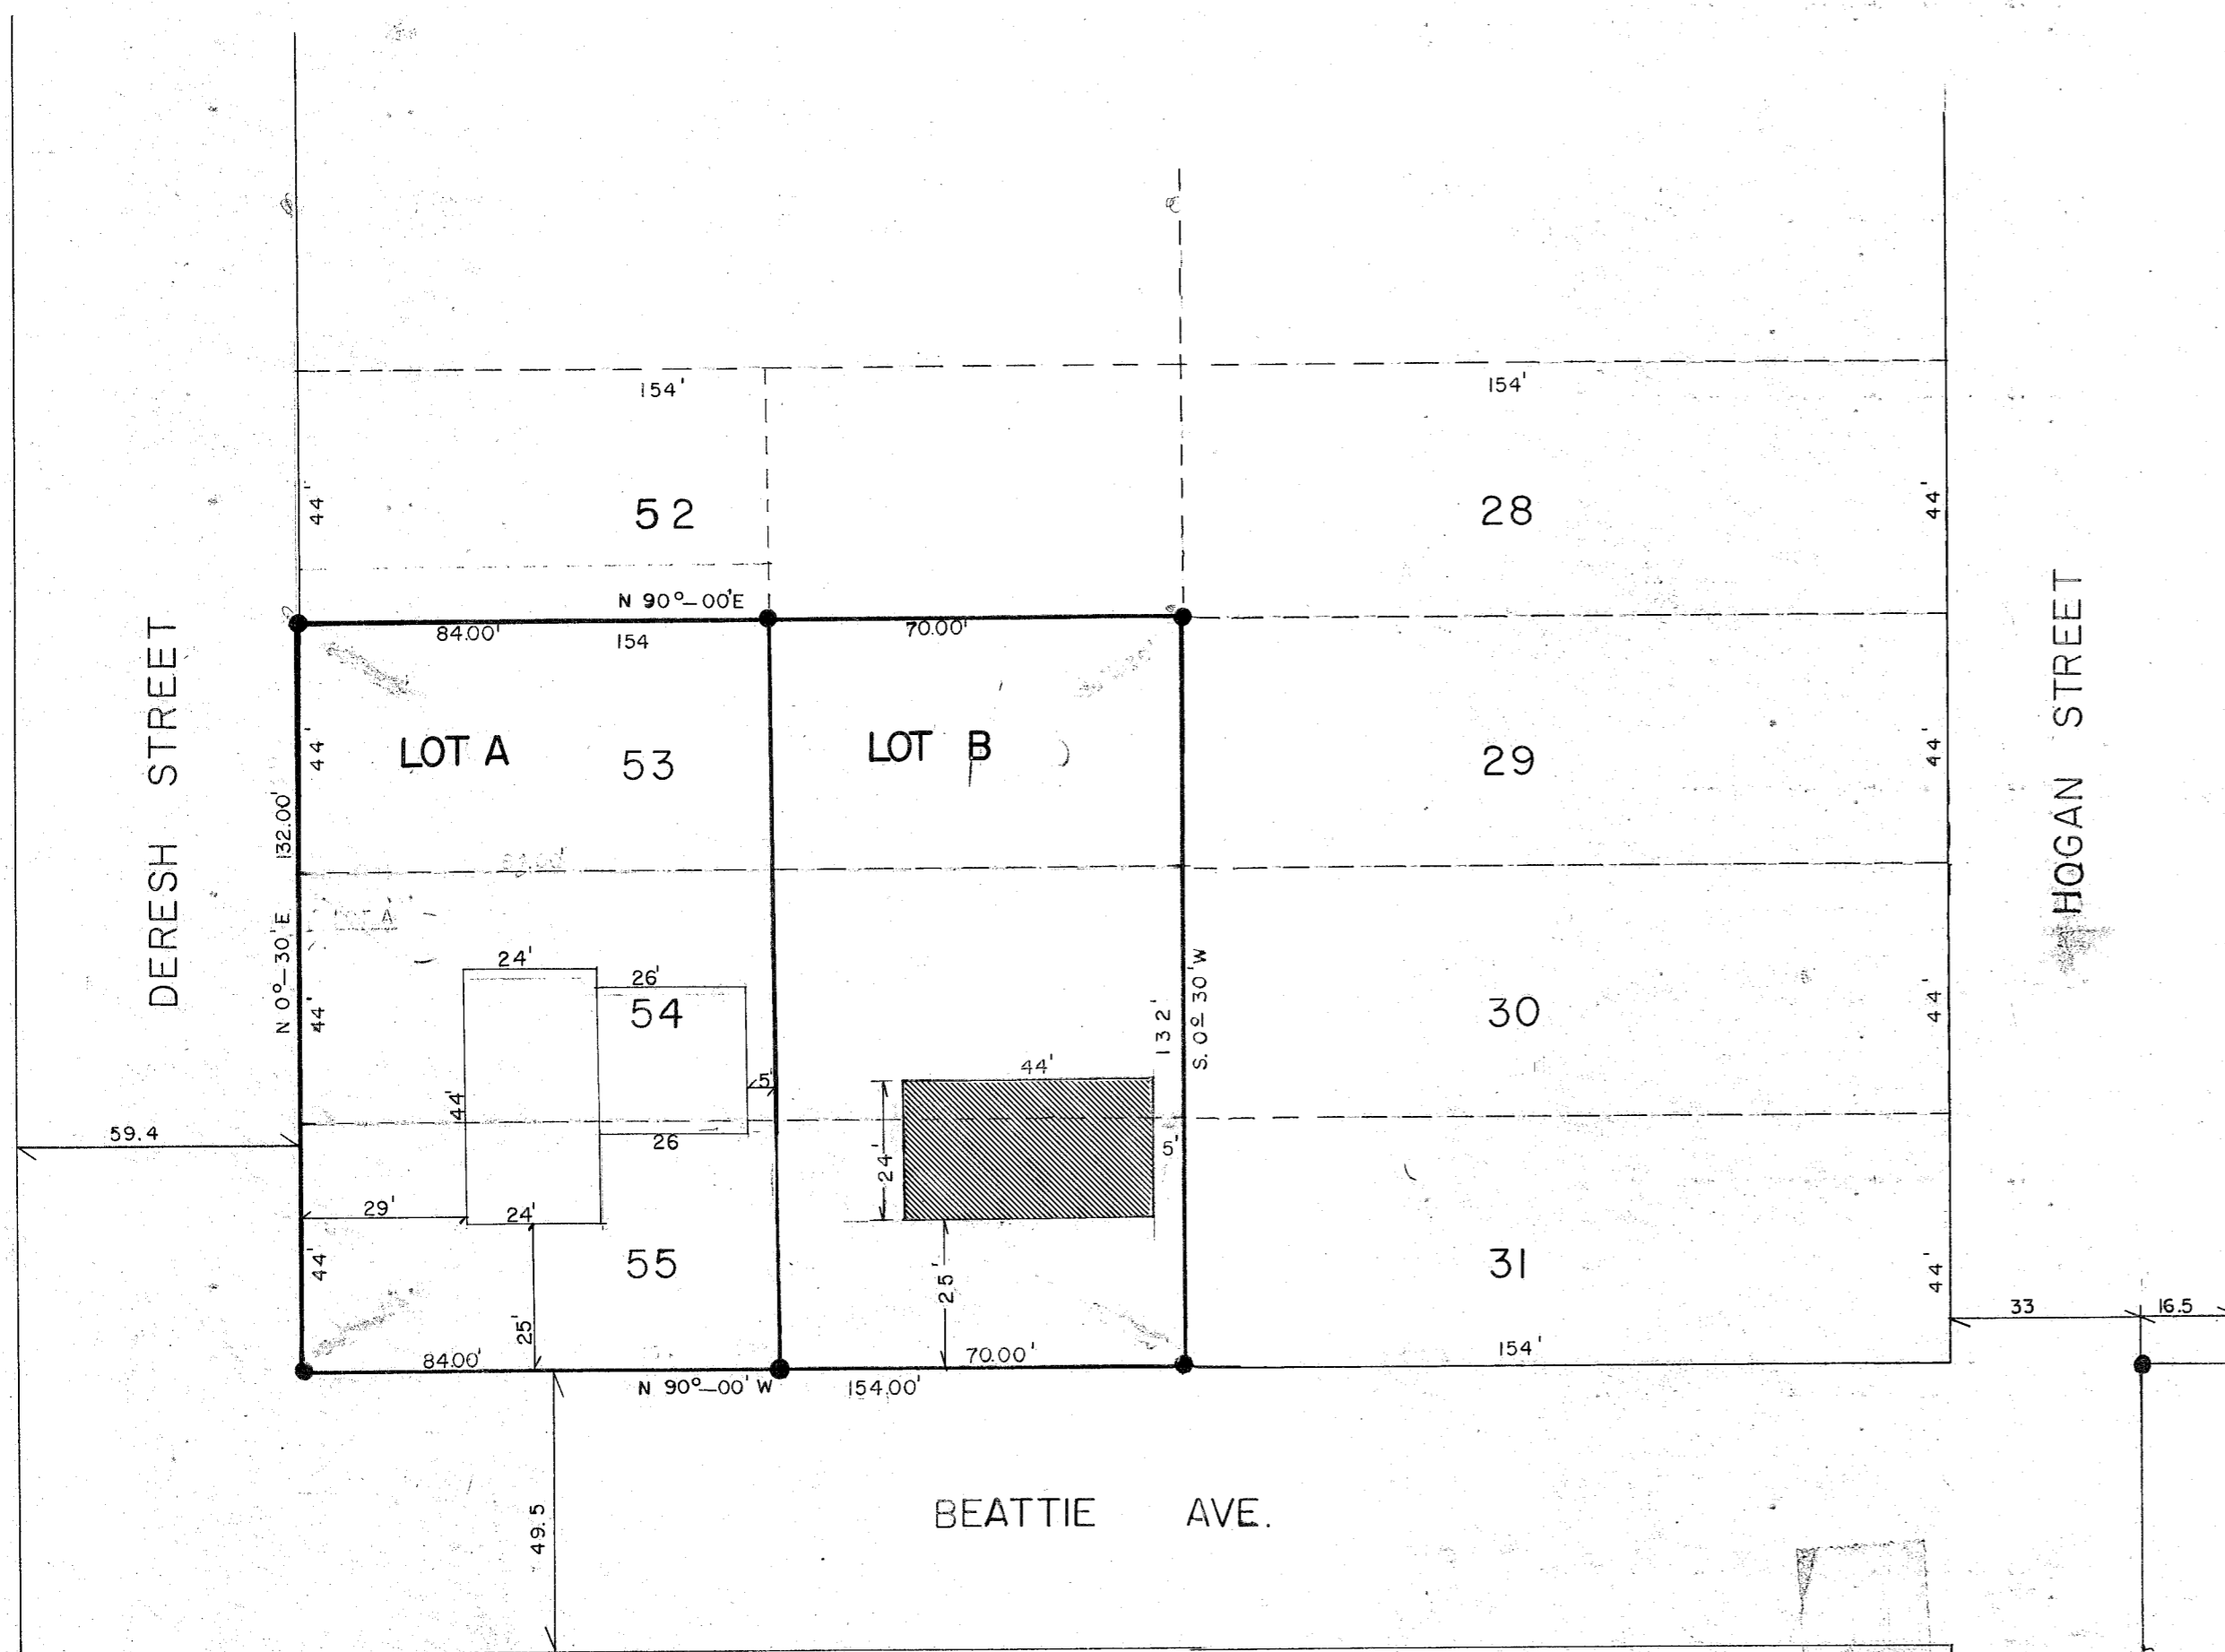

RECORD # 30153  
LANGLADE COUNTY SURVEYORS OFFICE  
DATE FILED: 5/21/93 BY: D.T.

LANGLADE DEVELOPMENT			
SCALE	REVISIONS	BY	DATE
1" = 30'			
DATE	9/18/75	Divide lot into A & B	GAR
DR. N.	SB	CKD.	lhr
AP. VD.	GAR		
TITLE	C. AVERY		NO. 278
			326