



TOWNS OF PECK AND NEVA
 T32N-R10E T32N-R11E
 LANGLADE COUNTY, WI

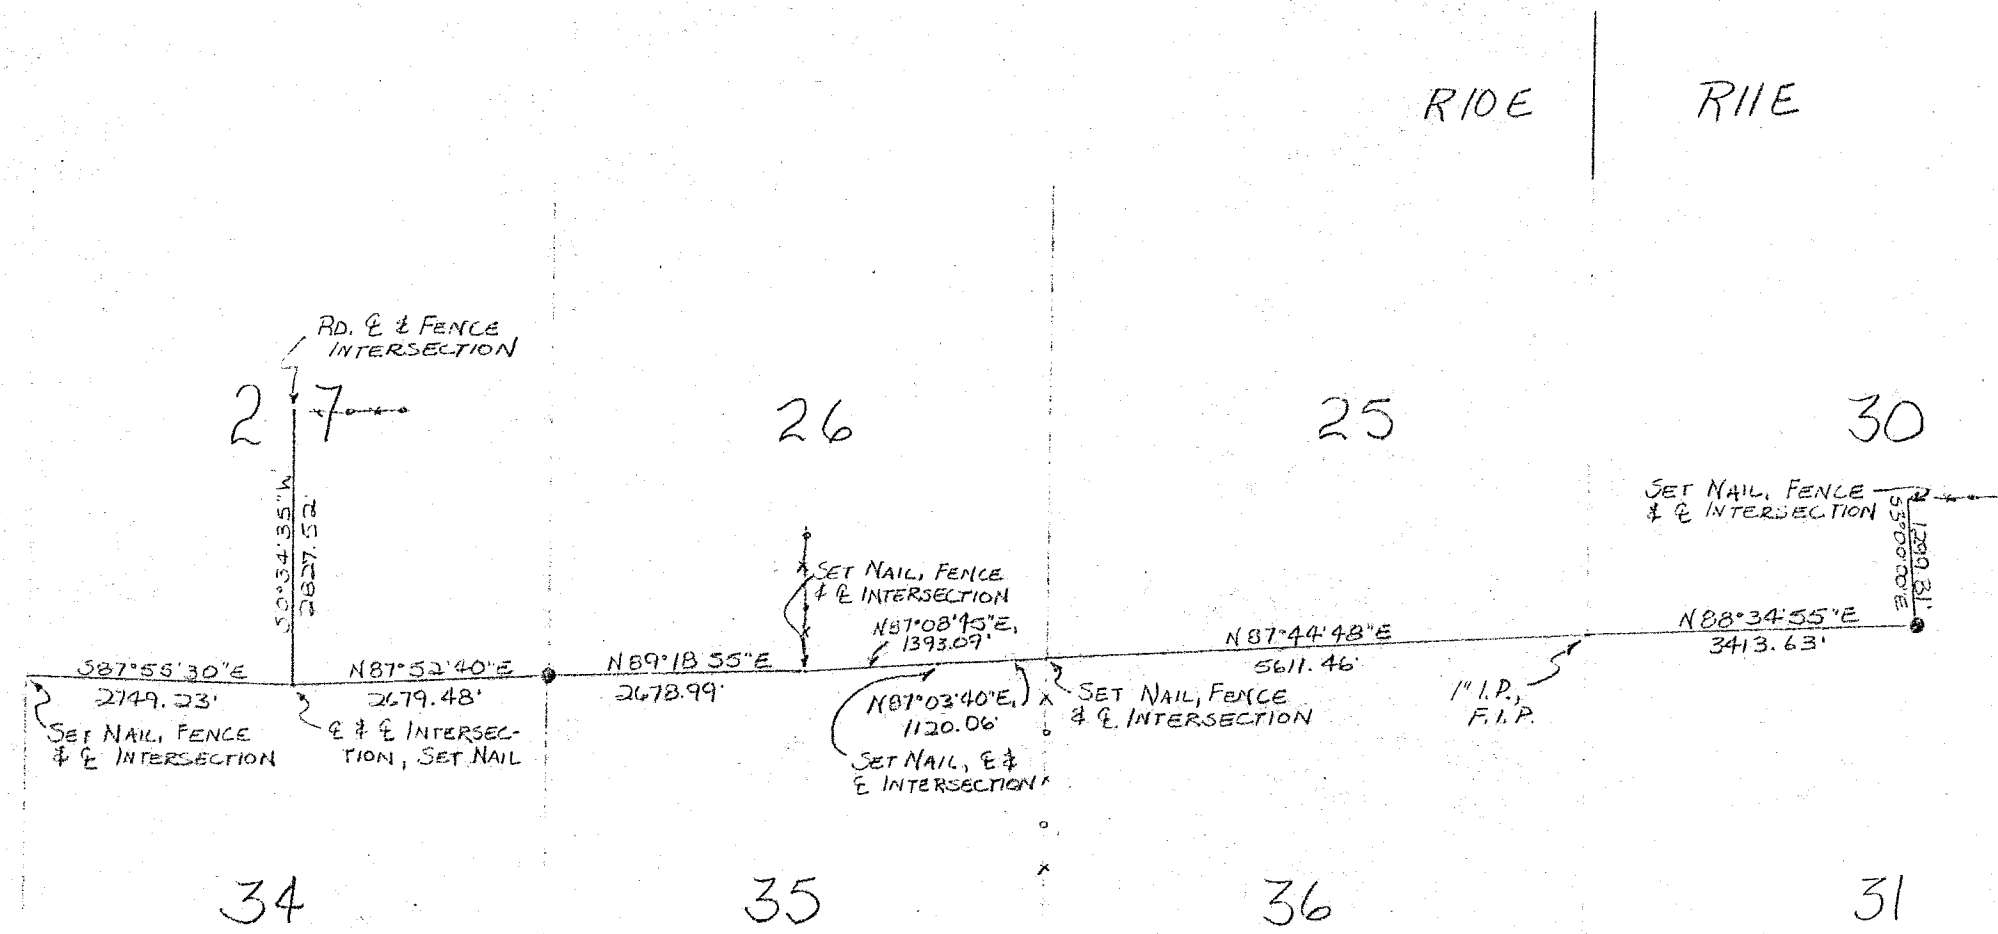



LEGEND:
 ● EXISTING MONUMENTED CORNER
 (SEE CORNER MONUMENTATION BOOK)

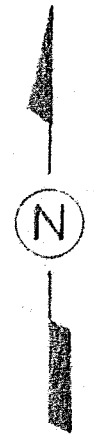

MAGNETIC NORTH
 0' 1000' 2000' 4000'
 SCALE 1" = 2000'

TOWNS OF ANTIGO AND NEVA
 T31N-R11E T32N-R11E
 LANGLADE COUNTY, WI

LEGEND:
 ● EXISTING MONUMENTED CORNER
 (SEE CORNER MONUMENTATION BOOK)

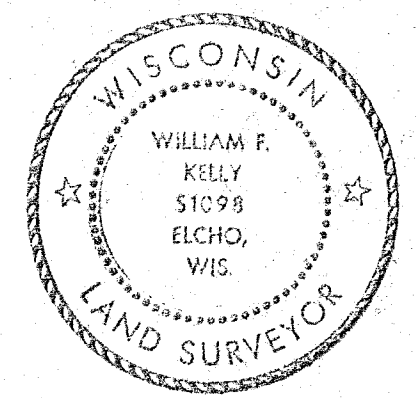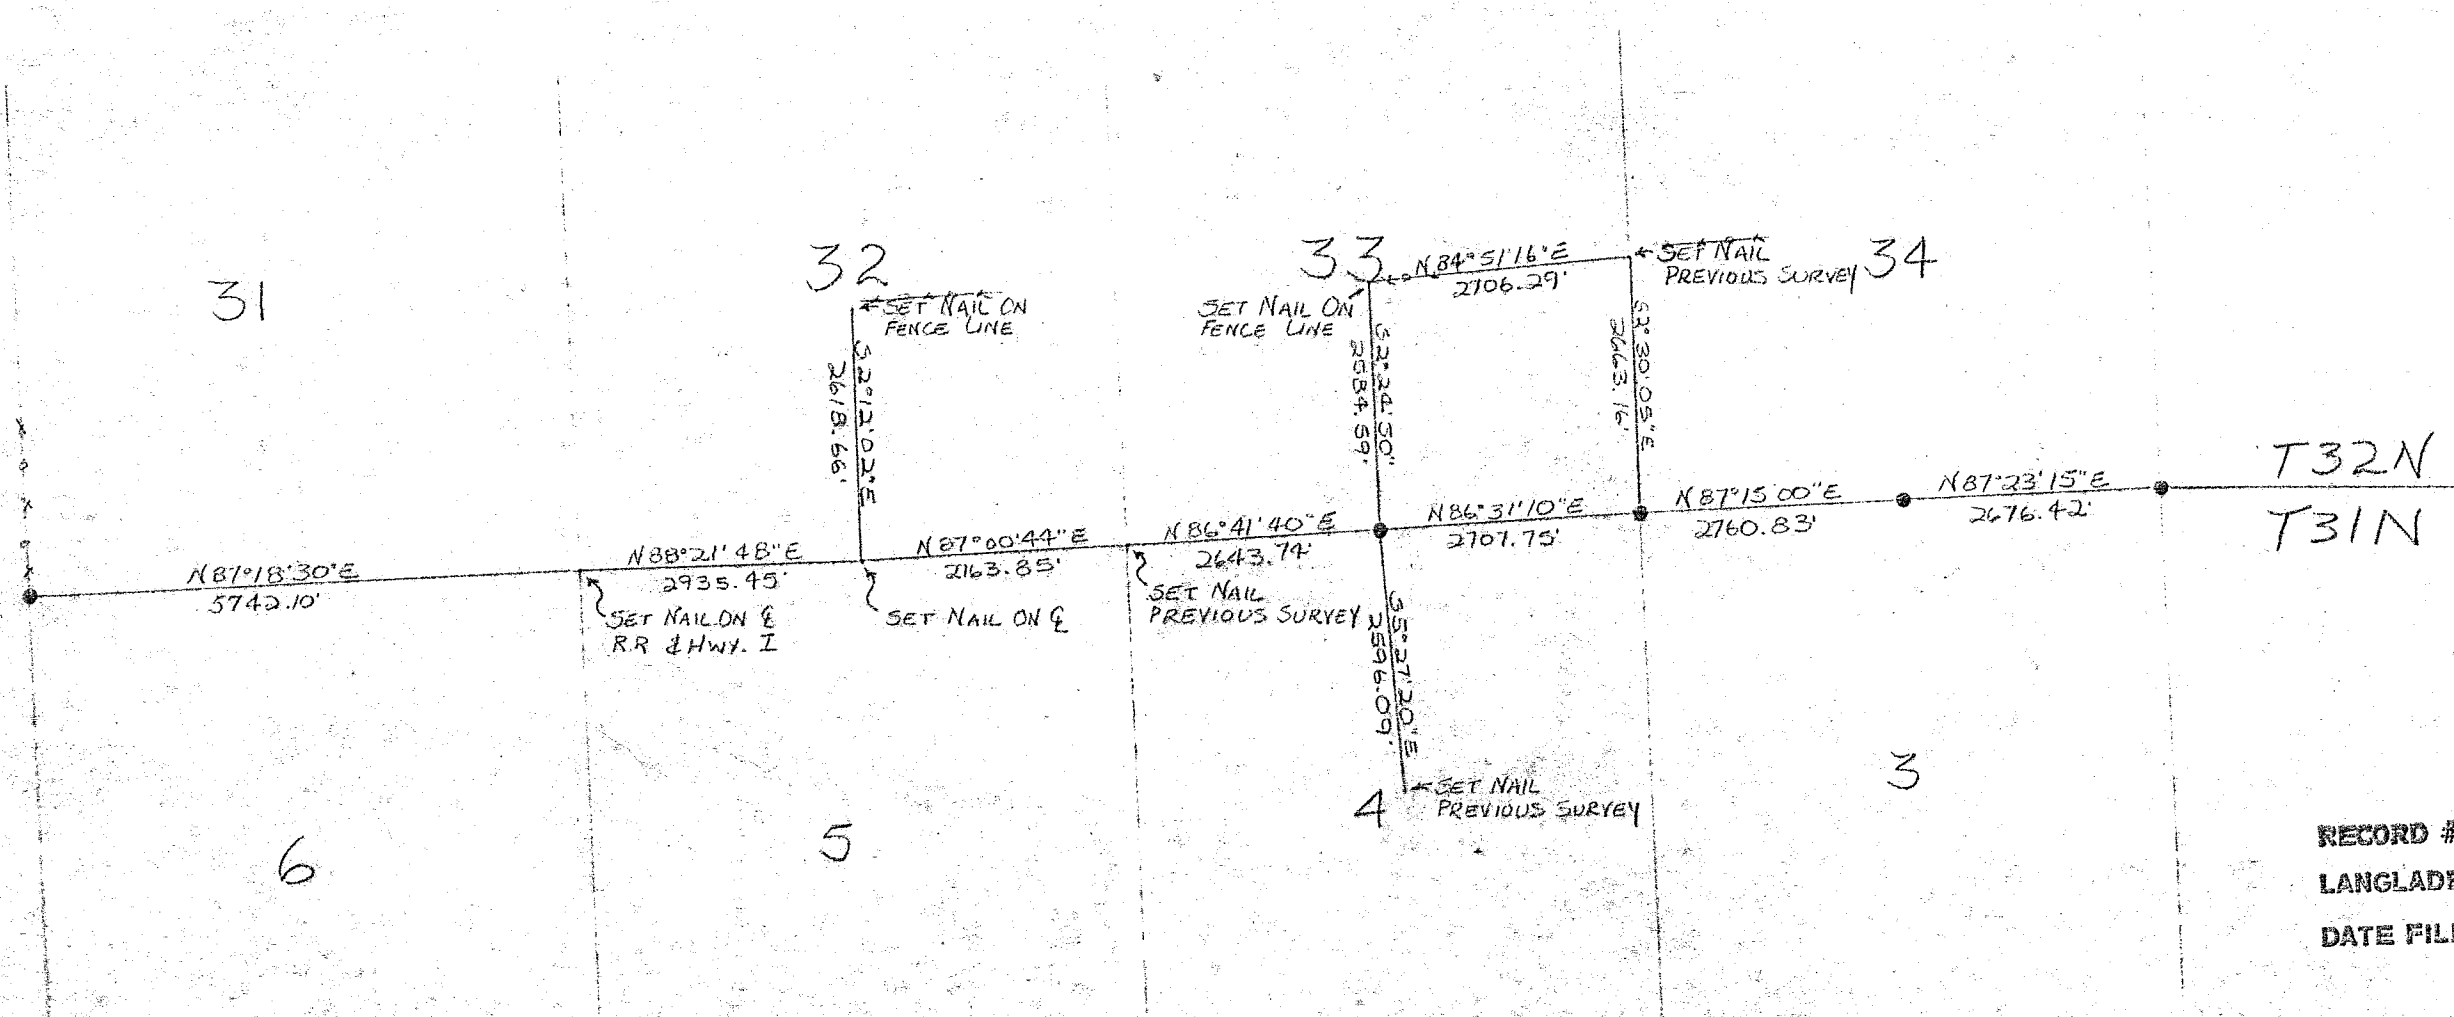

William F. Kelly
 1-30-87

RECORD # 70219
 LANGLADE COUNTY SURVEYORS OFFICE
 DATE FILED: 6-8-93 BY: SJF

BUILDERS SERVICE ENGINEERING DIVISION	
TOWNS OF ANTIGO, PECK, & NEVA	
T31N-R11E T32N-R10E T32N-R11E	
CORNER INFORMATION	
DRAWN BY: LISA REYNOLDS	
SCALE 1" = 2000'	DATE JAN. 29, 1987
SHEET 2 OF 2	DWG. NO: 1753