

MAP OF SURVEY


LOCATED IN GOVT LOT 1, SECTION 6, T33N, R13E
TOWN OF LANGLADE, LANGLADE COUNTY, WISCONSIN




BRG ASSUMED FROM
INTERIOR LINE OF G.S.M.
DOC 256544 V.2, P.17B



SCALE: 1" = 100'

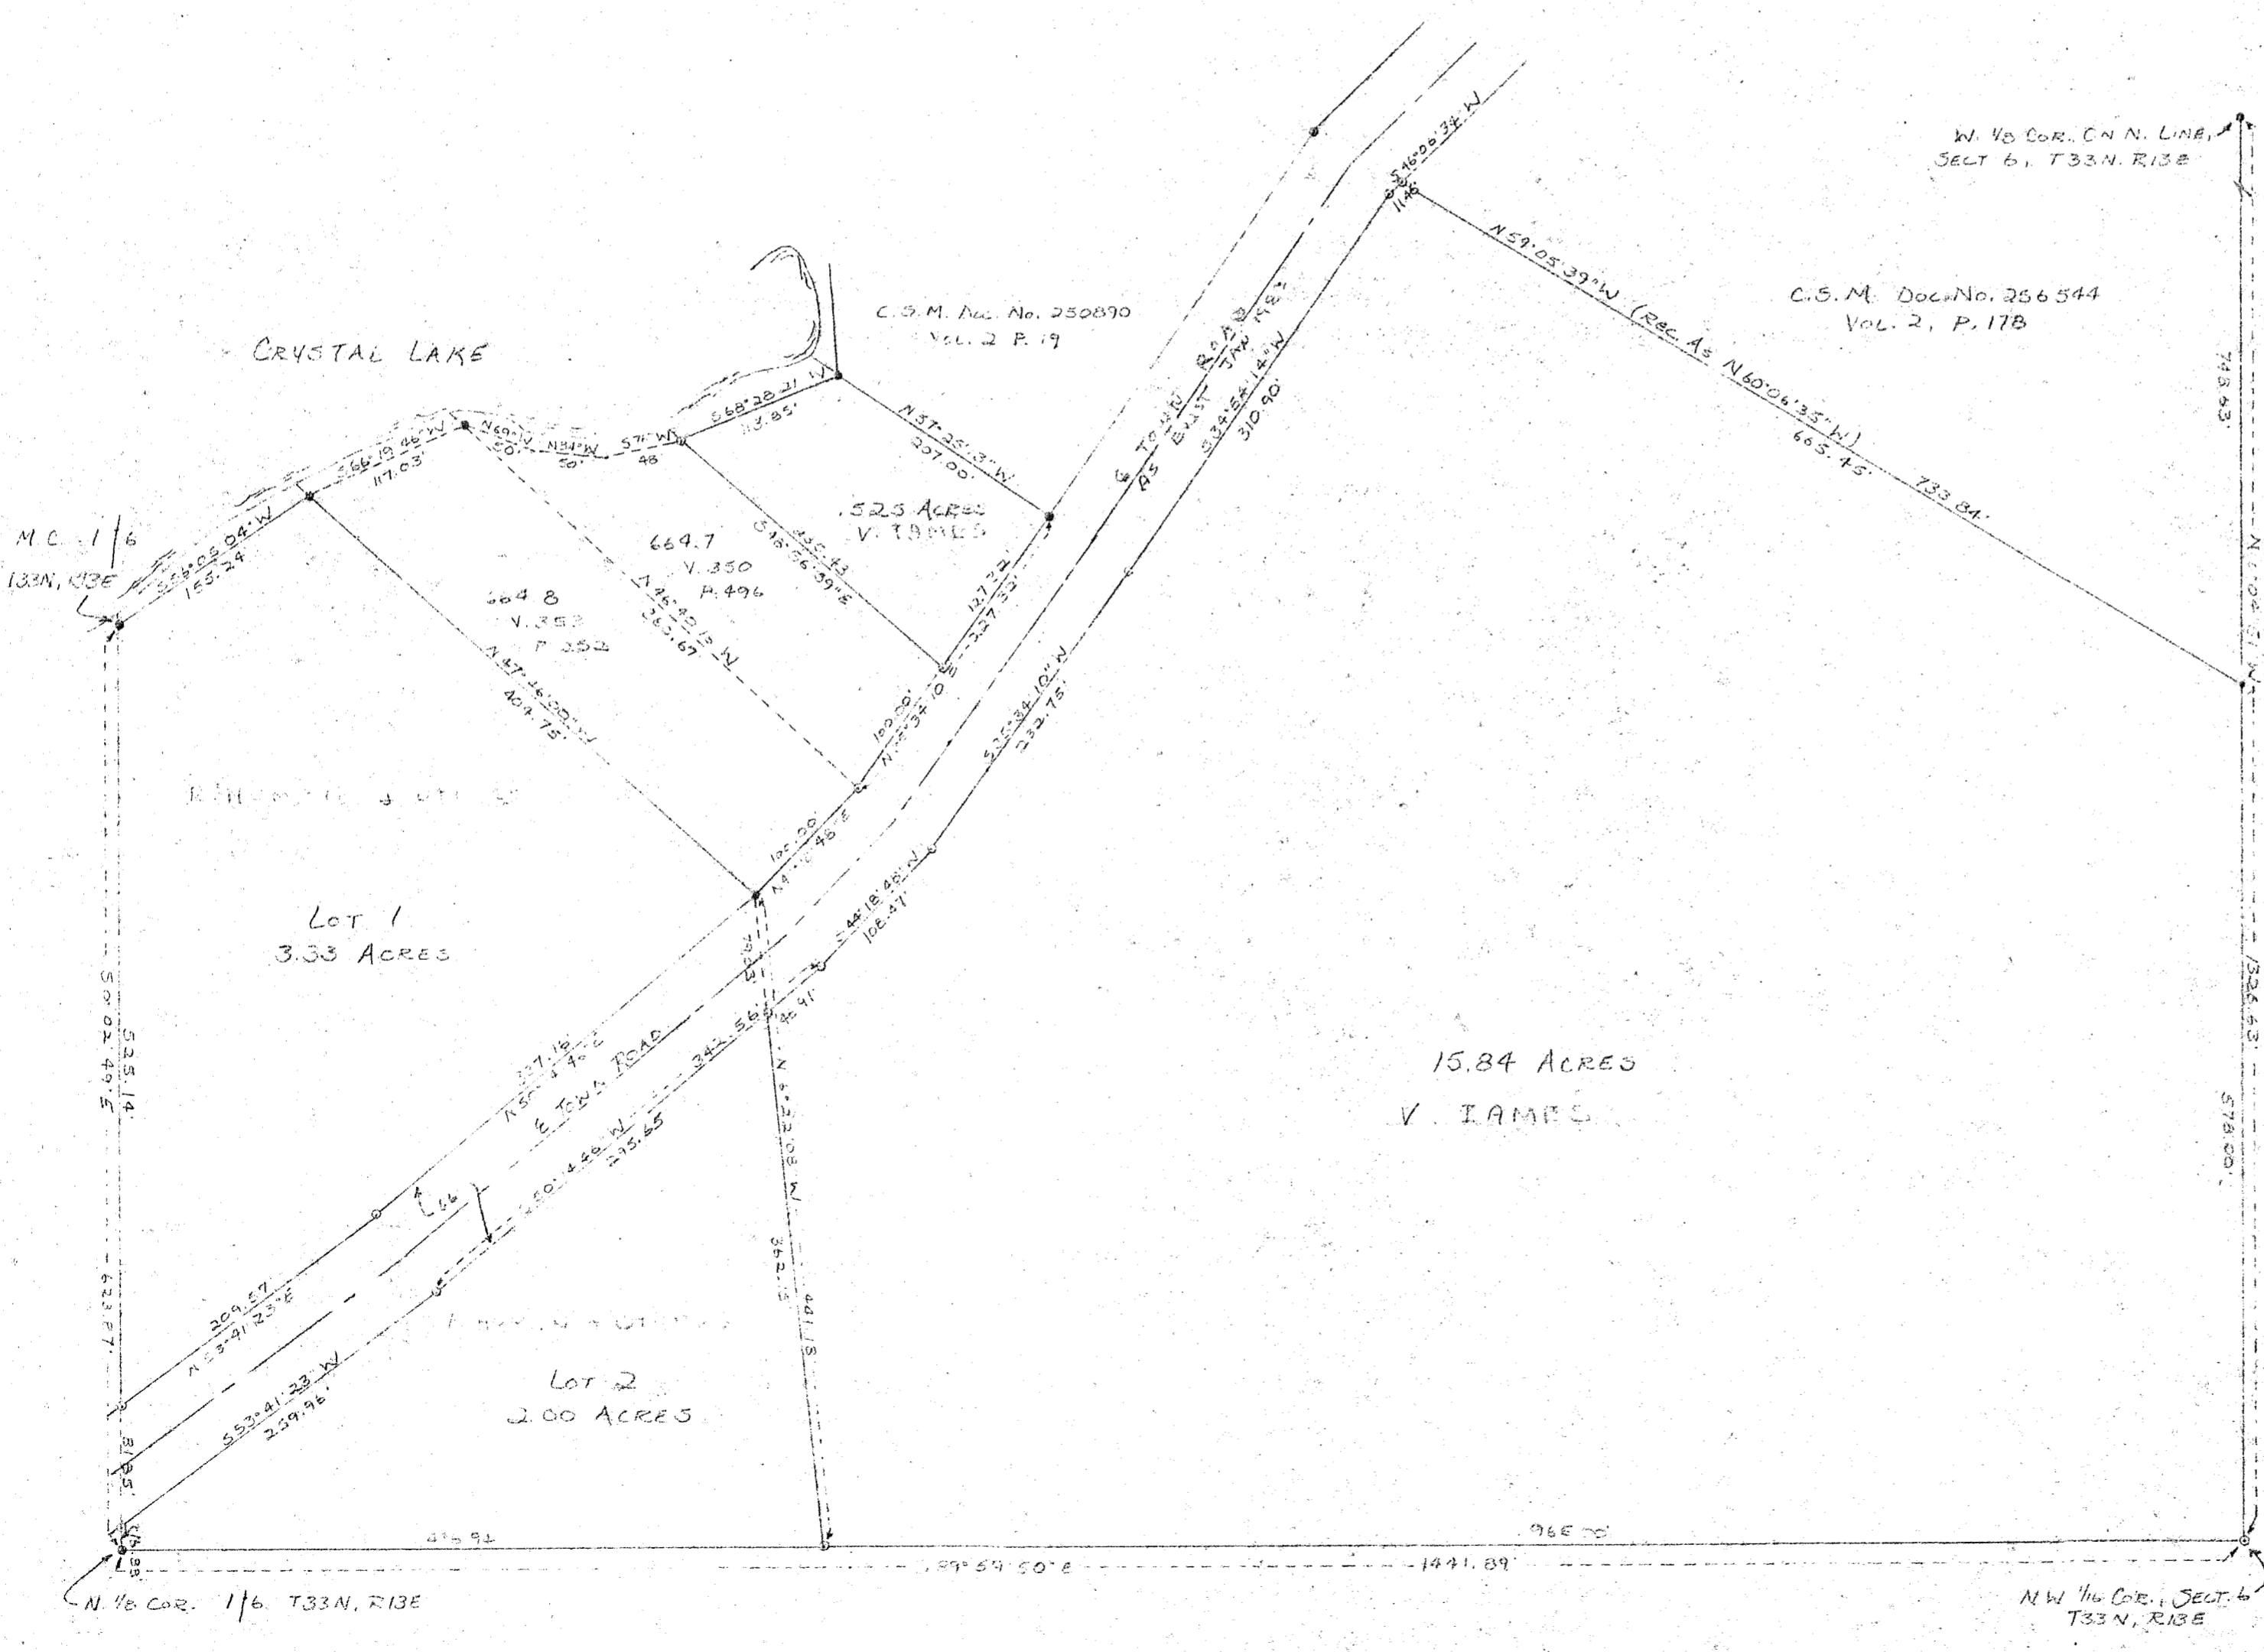

- LEGEND:
- IRON PIPE, SET
 - IRON PIPE, FOUND IN PLACE
 - REBAR, FOUND IN PLACE

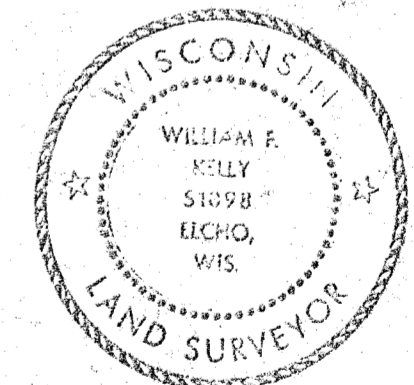

William E. Kelly
1-14-83

| | |
|---------------------------------------|--------------------|
| BUILDERS SERVICE ENGINEERING DIVISION | |
| SURVEY MAP | |
| JAMES-HOMAN | |
| SECTION 6, T33N, R13E | |
| DRAWN BY: LISA MEYER | C.K. W.F. KELLY |
| SCALE 1" = 100' | DATE JAN. 14, 1963 |
| SECRET 1 OF 1 | DWG NO. 1048 |

RECORD # 30731
LANGLADE COUNTY SURVEYORS OFFICE
DATE FILED: 6-3-93 BY: SJF