


MAGNETIC

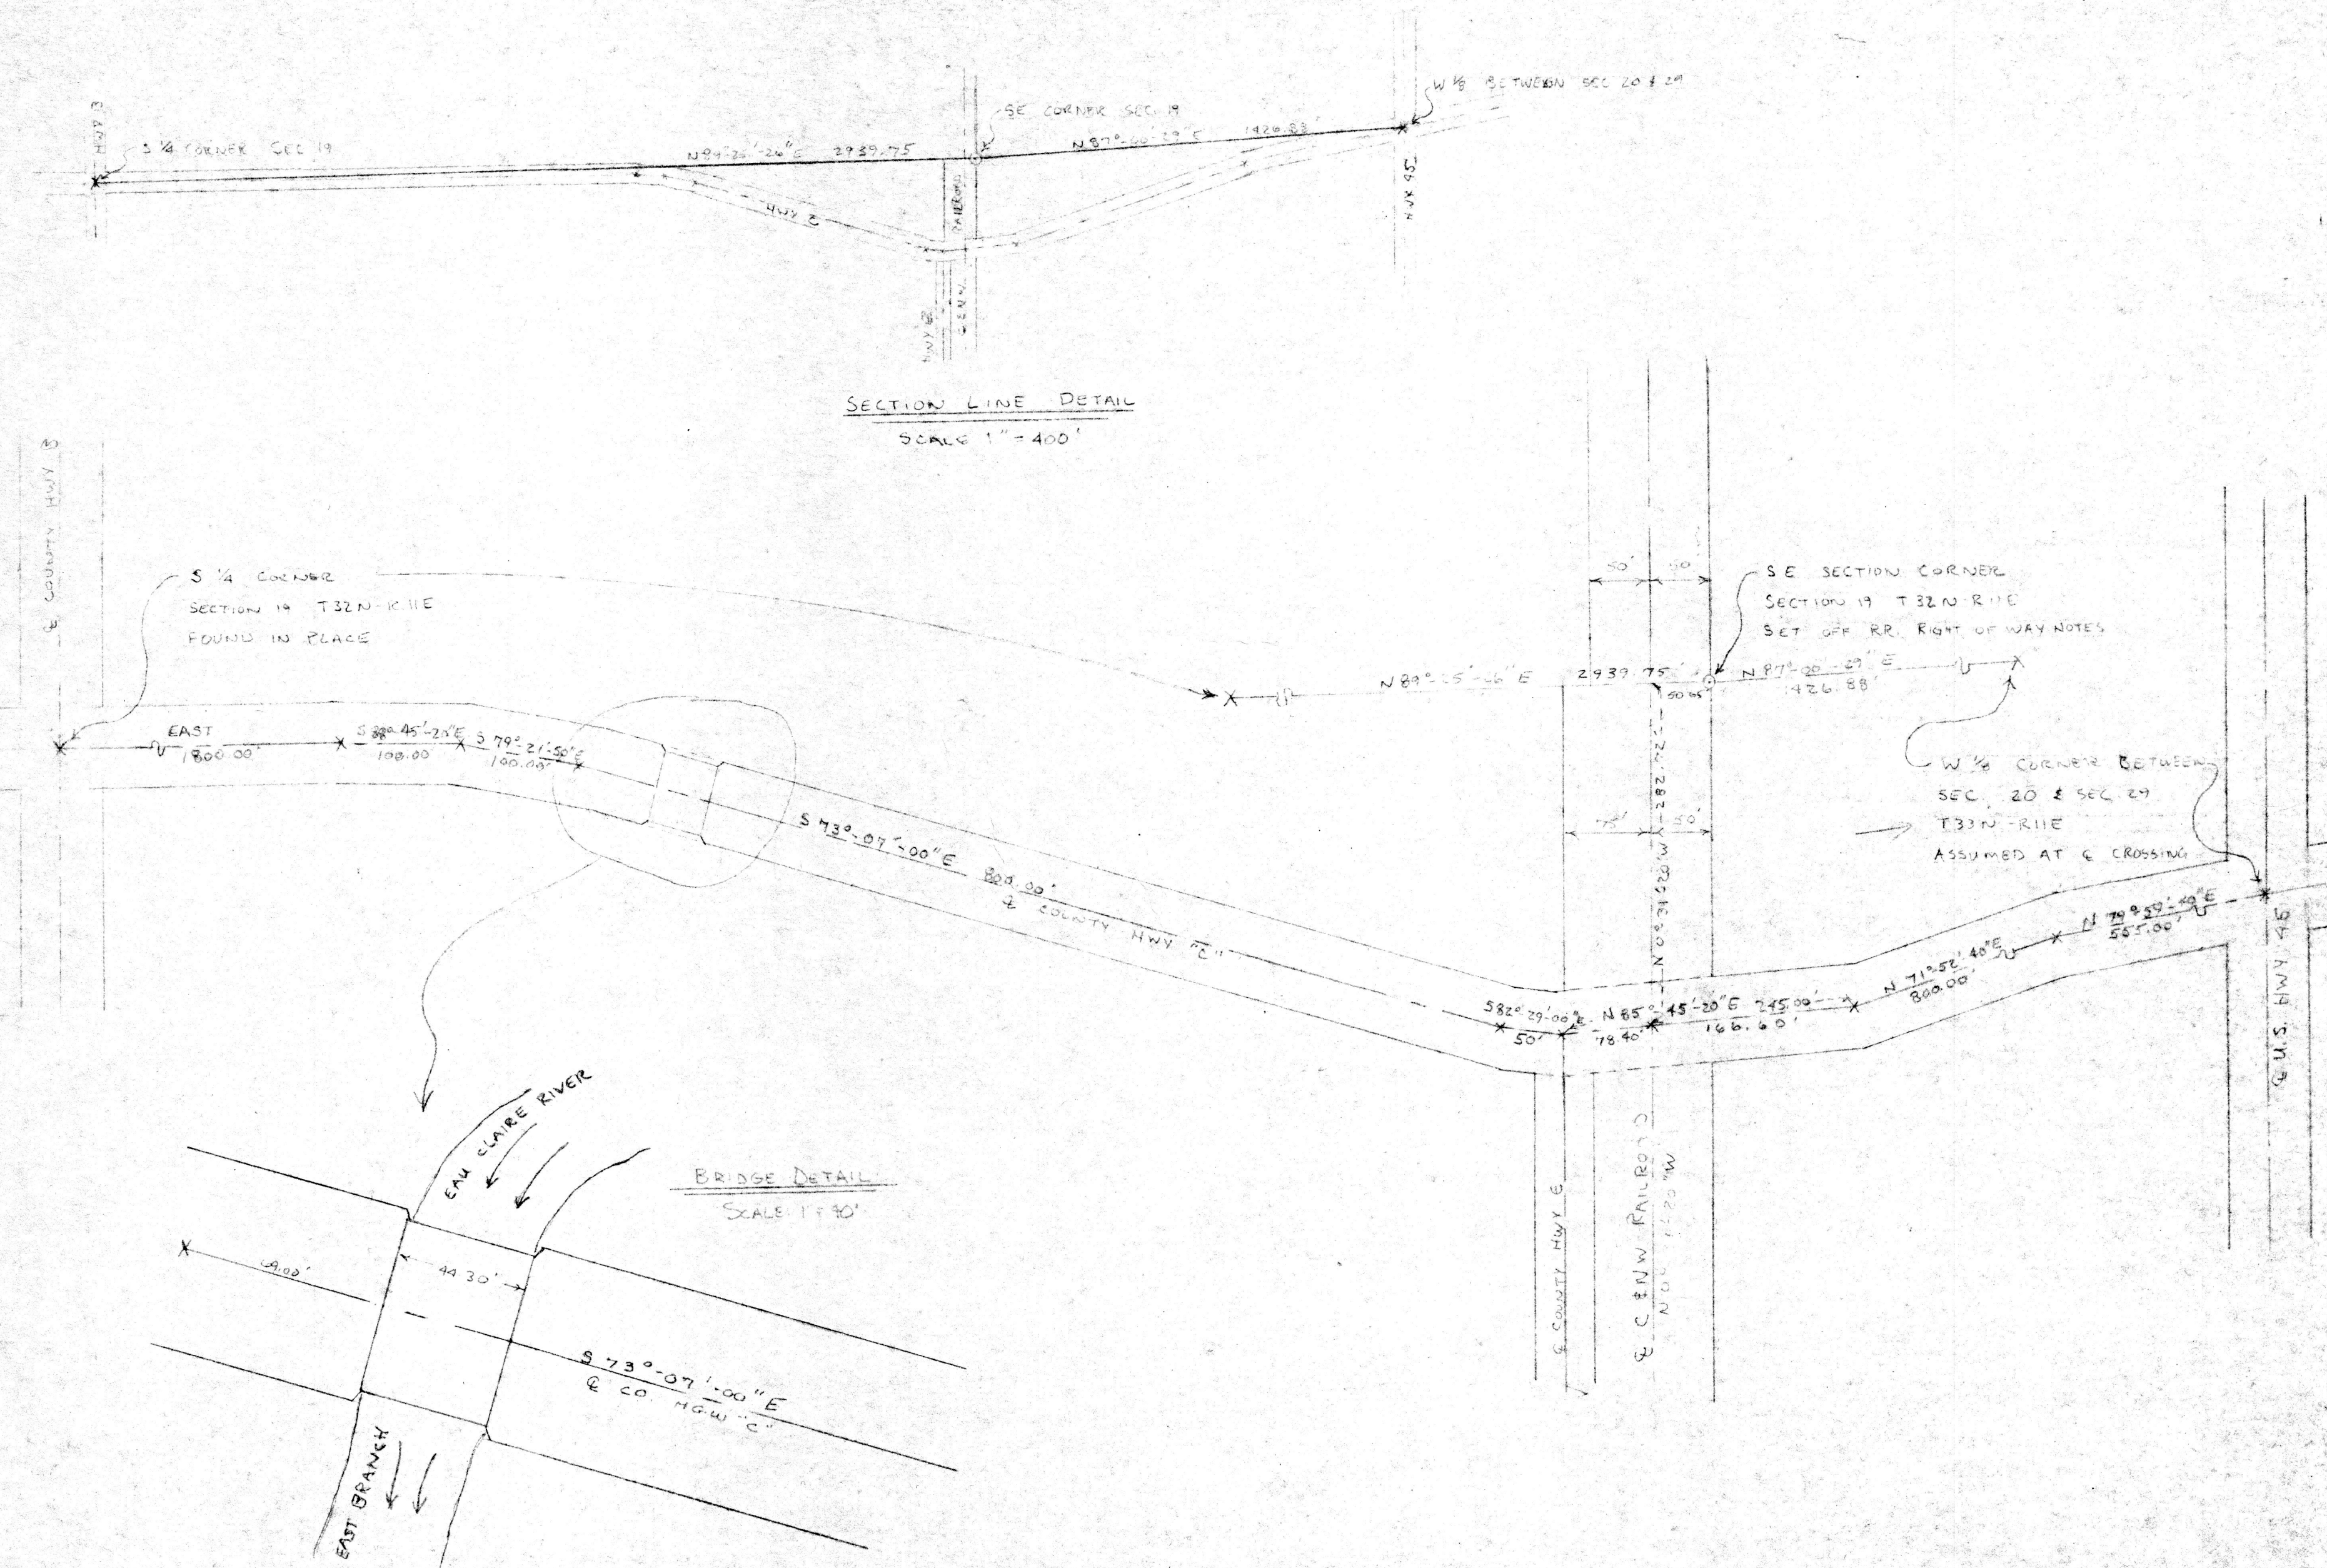


SECTION LINE DETAIL  
SCALE 1" = 400'

BRIDGE DETAIL  
SCALE 1" = 40'

I, William F. Kelly, Registered Land Surveyor, hereby certify that I have re-established the SE Corner of Section 19, T32N, R11E, from the Chicago and North Western Railroad right-of-way maps.

That I have shown the location of the center of County Trunk "C" between the South 1/4 Corner of Section 19, T32N, R11E and the intersection of County Trunk "C" and U.S. Hwy. 45. That I have shown the relative location of the bridge in relation to the South 1/4 Corner and the SE Corner of Section 19, T32N, R11E.

RECORD # 30242  
 LANGLADE COUNTY SURVEYORS OFFICE  
 DATE FILED: 6-3-83 BY: SDF

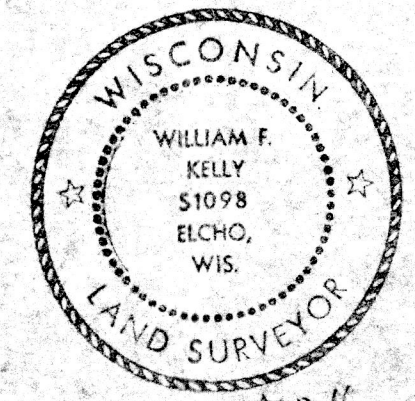

*William F. Kelly*  
8-22-80

BUILDERS SERVICE ENGINEERING DIVISION	
LANGLADE COUNTY HIGHWAY DEPT.	
NEVA LAKE BRIDGE JOB	
DRAWN BY: DON G. KROOK	
SCALE 1" = 100'	DATE 8-21-80
SHEET 1 OF 1	DWG. NO: 691
T32N R11E	