


LINE SURVEY

FOR: JOHN SCHUSTER

BEING THE N. 1/2 OF THE LINE BETWEEN SECTS. 31 & 32,
T34N. R12E, TOWN OF AINSWORTH, LANGLADE CO., WISCONSIN

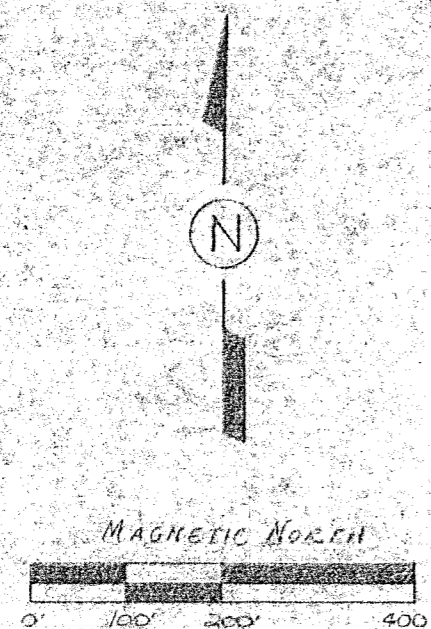

SCALE: 1" = 200'

LEGEND:

- ⊙ BRASS CAP MONUMENT,
FOUND IN PLACE
- ARLE, FOUND IN PLACE


E. 1/4 COR., SECT. 31
6/60 - ROBERT V. PASS
SET BRASS CAP IN
CONCRETE AS WITNESS
CORNER IN ACCORDANCE
WITH EXISTING WITNESS
MONUMENT.

NE COR., SECT. 31
6/60 - ROBERT V. PASS
SET BRASS CAP MONUMENT
IN CONCRETE IN ACCORDANCE
WITH EXISTING MONUMENTS

N. 1/2 COR., E. 1/4 COR.,
SECT. 31
1169 - RAYMOND J.
HALLSETT SET BRASS
CAP MONUMENT
AT MIDPOINT

SEE DETAIL
ARLE - SET BY ERNEST
SCHUSTER IN 1948 TO
REPLACE ROTTED-OUT WOOD
POST IN ROCK PILE, AS
REPORTED BY JOHN SCHUSTER

BRASS CAP MON.
331-27.17'E
12'
MIDPOINT BETWEEN NE COR.
& E. 1/4 COR. OF SECT. 31 AS
DETERMINED BY 3/84 SURVEY
313-28.62'E 25.92'
563-25.00'E 31.70'

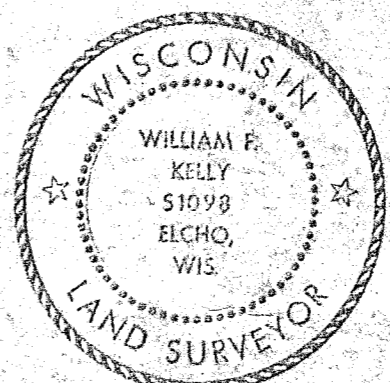

William F. Kelly
3-22-84

BUILDERS SERVICE ENGINEERING DIVISION	
LINE SURVEY	
JOHN SCHUSTER	
SECT. 31, T34N. R12E	
DRAWN BY: LISA MEYER	
SCALE 1" = 200'	DATE MARCH 15, 1984
SHEET 1 OF 1	DWG. NO: 1237

RECORD # 30251
LANGLADE COUNTY SURVEYORS OFFICE
DATE FILED: 6/4/93 BY: DT