


Section 26, Township 33 North, Range 12 East

LANGLADE COUNTY COORDINATE SYSTEM GRID BEARINGS SHOWN

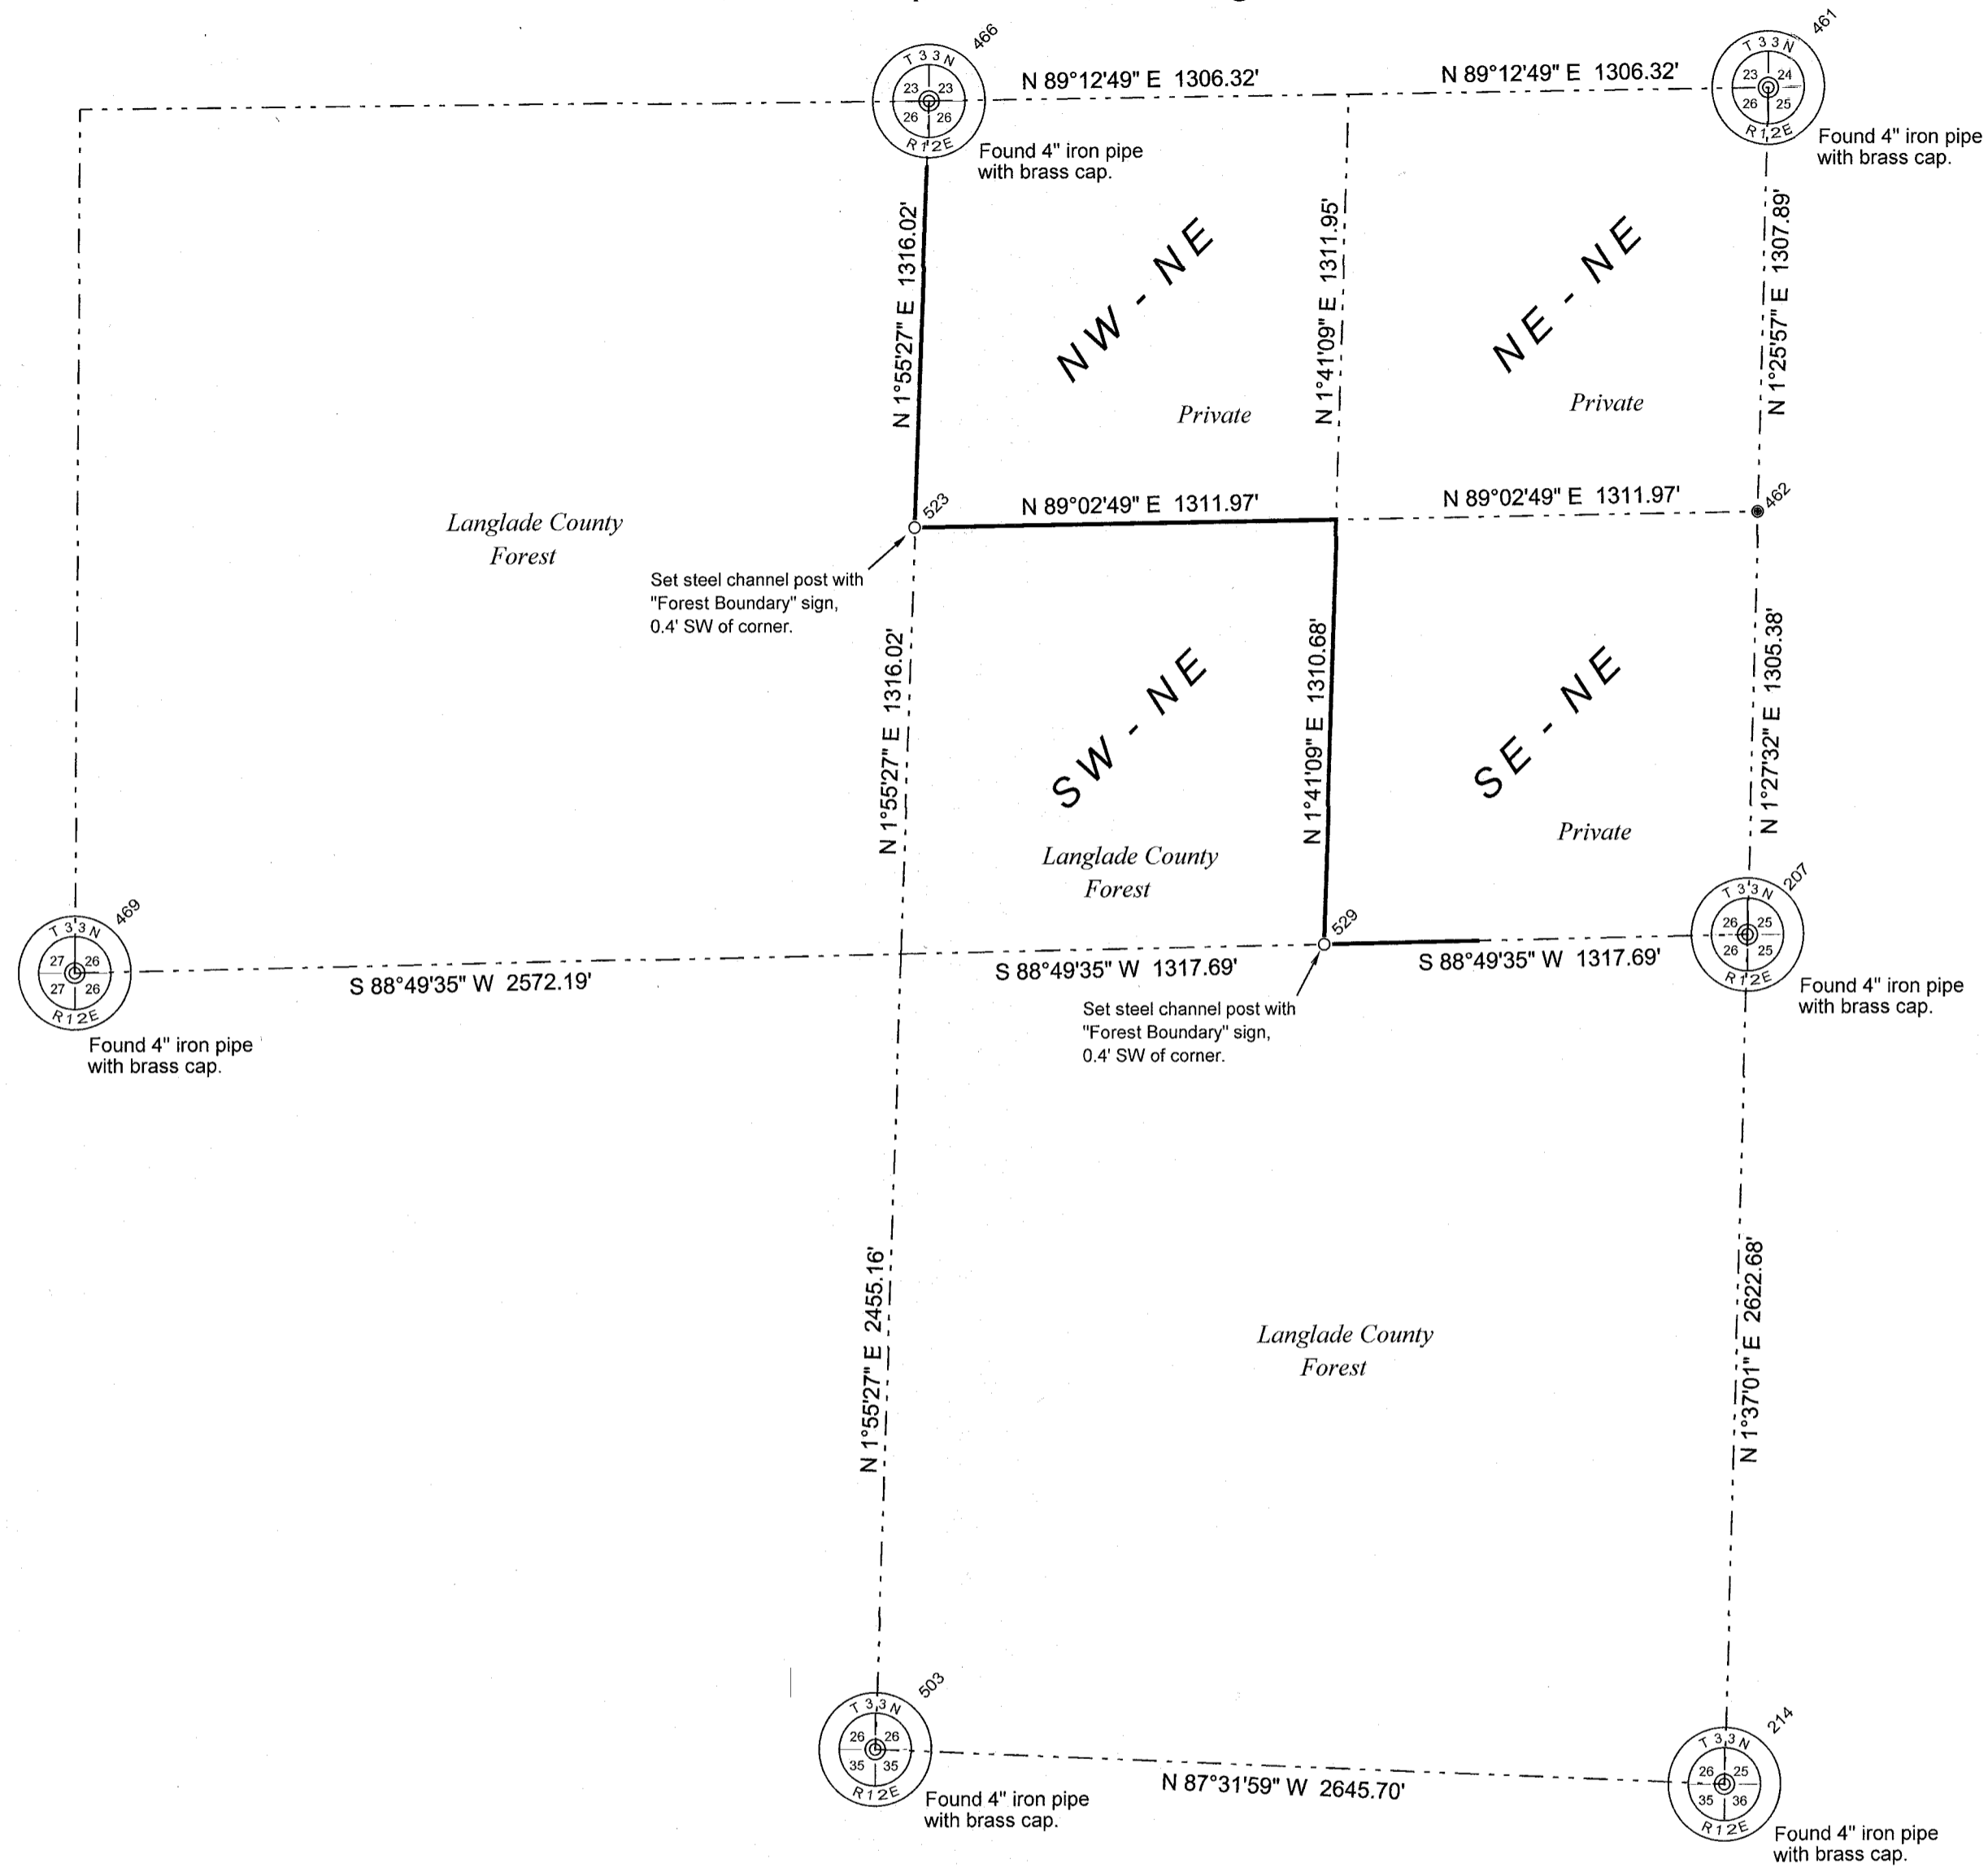

List Points Report Mon Apr 04 09:56:57 2016
 File> O:\Carlson Survey Projects\AINSWOUTH FROM PACSOFT.crd

PointNo.	Northing	Easting	Description
207	403451.71	673159.86	W1/4x S25 from S25 project
214	400830.08	673085.85	SW X S25 from S25 project
461	406064.14	673225.80	NE S26 4INIPBCFND3XRTKAVE
462	404756.67	673193.10	N 16th s26s25 2INIPBCFND
466	406028.29	670613.42	N1/4 X 4INIPBCFND3XRTKAVE:03232016
469	403345.06	667953.39	W1/4 X 4INIPBCFND2XRTK:03232016
503	400943.96	670442.60	S 1/4 X 4INIPBCFND2XRTK:03232016
523	404713.01	670569.23	CN 16th
529	403424.72	671842.45	CE 16th

SURVEY COMMENTS
 The coordinate values of the NE corner, S1/4, W1/4, N1/4 and the N1/16th corner to Sec 25 & Sec 26 were obtained by direct RTK GPS observations on the corner monuments. The coordinates for the SE and E1/4 corners were taken from my 2008 project in Section 25. The CN and CE 16th corners were set with RTK GPS equipment. Coordinates shown are NAD83(2011) datum.


Coordinates shown are Langlade County Coordinates.
 Bearings shown are Langlade County Coordinate System grid bearings.

- 1" (ID) x 30" iron pipe with red plastic cap set
- 2" iron pipe with brass cap found
- property line flagged and painted blue

I, David E. Tlusty, Langlade County Surveyor, do hereby certify that by the direction of Erik Rantala, Langlade Forest Administrator, I have made a survey of part of Section 26, T.33 N., R.12 E., Town of Ainsworth, as shown hereon. I further certify that this map is a true and correct representation of said survey, and that this survey is correct to the best of my knowledge and belief.

April 4, 2016

David E. Tlusty
 David E. Tlusty, S-1390
 Langlade County Surveyor

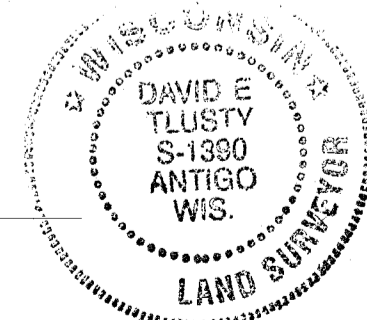

RECORD # 30274
 LANGLADE COUNTY SURVEYORS OFFICE
 DATE FILED: 4/5/16 BY: D. Tlusty

THIS DOCUMENT WAS CREATED ON LANGLADE COUNTY COMPUTER EQUIPMENT THAT WAS PURCHASED WITH THE ASSISTANCE OF A GRANT RECEIVED FROM THE WISCONSIN LAND INFORMATION BOARD.	
LANGLADE COUNTY LAND RECORDS & REGULATIONS DEPARTMENT	
SCALE:	1" = 500'
DRAWN BY:	D. TLUSTY
PacSoft prj:	AINSWOUTH
Fb 13-51	
DATE:	04/01/2016
TOWN OF:	AINSWORTH
TOWN CODE:	
LOCATION:	
SECTION:	26
TOWNSHIP:	33
RANGE:	12
DWG. #:	..263312
NO.	1
DATE	
DESCRIPTION	
BY	
REVISIONS	