


# MAP OF SURVEY FOR LOUISE KUNEY


BEING THE WEST 1/2, SECTION 36, T31N, R1E  
TOWN OF ANTIGO, LANGLADE COUNTY, WISCONSIN

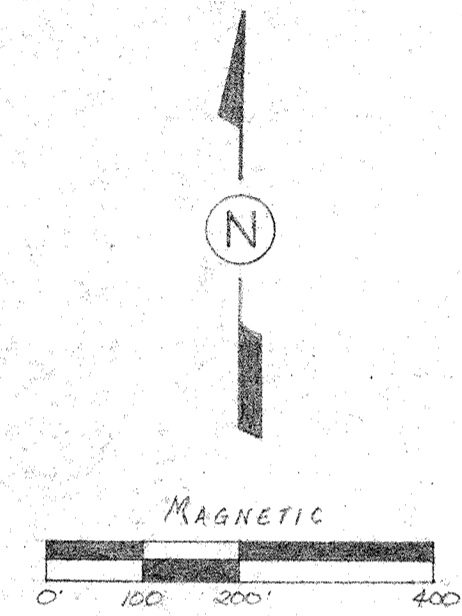

SCALE: 1"=200'

**LEGEND:**

- IRON PIPE, SET
- △ NAIL, SET OVER EXISTING IRON IN ROAD
- IRON PIPE, FOUND IN PLACE

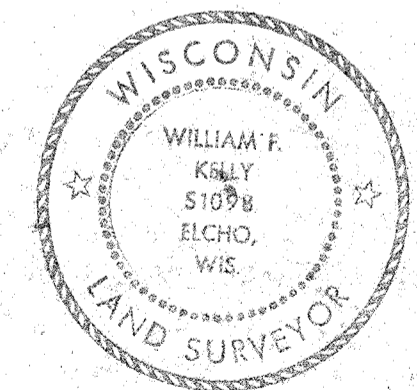

*William F. Kelly*  
4-18-84

<b>BUILDERS SERVICE ENGINEERING DIVISION</b>	
SURVEY MAP	
FOR LOUISE KUNEY	
SECTION 36, T31N, R1E, ANTIGO	
DRAWN BY: LISA MEYER	
SCALE 1"=200'	DATE APRIL 18, 1984
SHEET 1 OF 1	DWG. NO: 1265

RECORD # 30301  
LANGLADE COUNTY SURVEYORS OFFICE  
DATE FILED: 6/1/93 BY: DT.

252

71.83

