

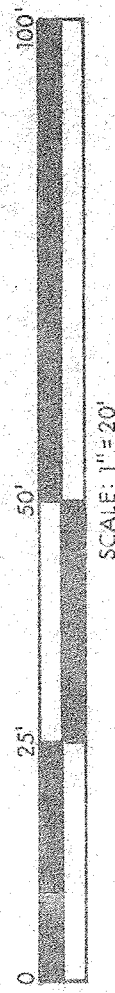


NOTE: EIGHTH AVENUE ASSUMED EAST-WEST

LOTS 15 AND 16, EXCEPT THE WEST 28 FEET OF LOT 16, IN BLOCK 70 OF THE ORIGINAL PLAT OF THE VILLAGE (NOW CITY) OF ANTIGO, COUNTY OF LANGLADE, STATE OF WISCONSIN.

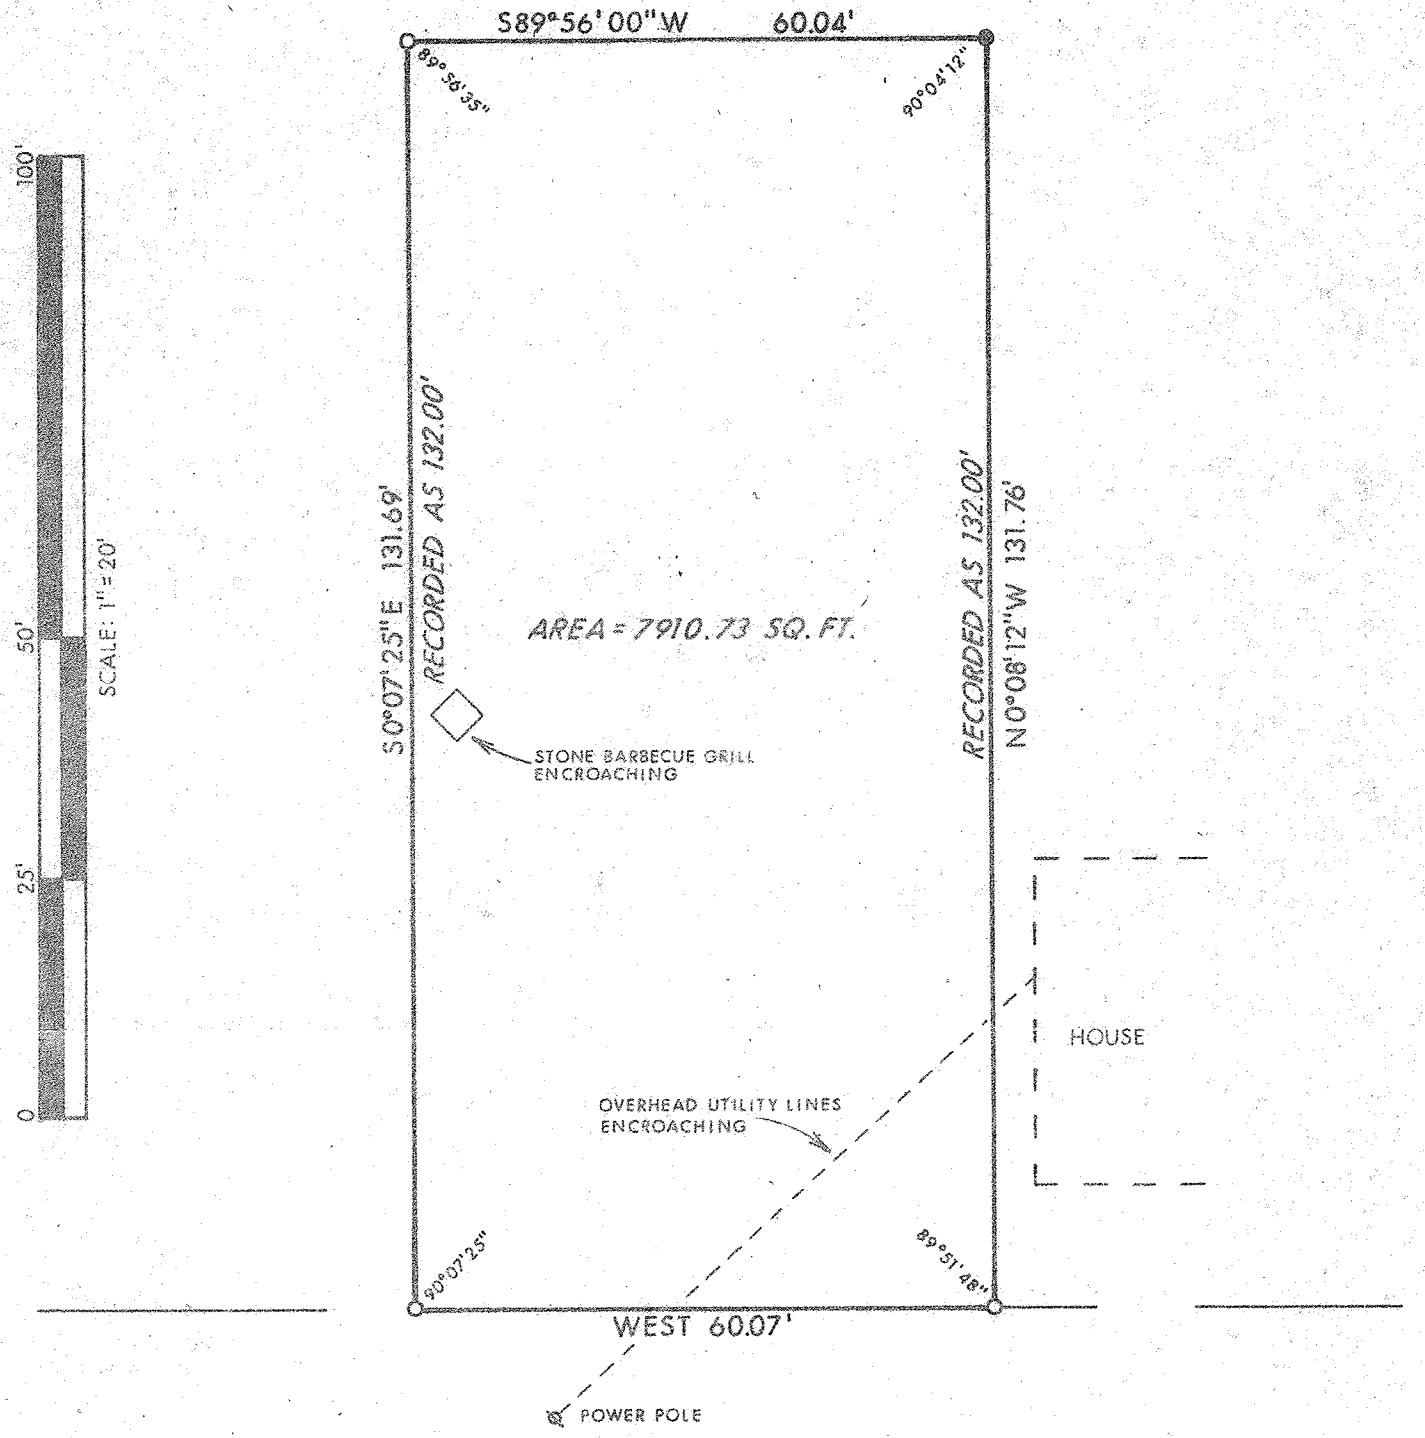


- LEGEND**
- SET 1" x 30" IRON PIPE WITH PLUG (SEE SKETCH BELOW)
 - FOUND 3/4" IRON PIPE

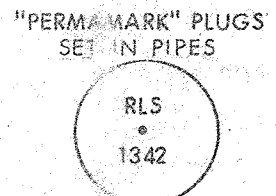


Surveyor's Certificate

I, Wesley J. Tradewell, authorized by Jack Smith, hereby certify that the above described parcel was surveyed under my direction and that the survey is correct to the best of my knowledge and belief.

Wesley J. Tradewell
Wesley J. Tradewell, Registered Land Surveyor
Wisconsin Registration Number 1342

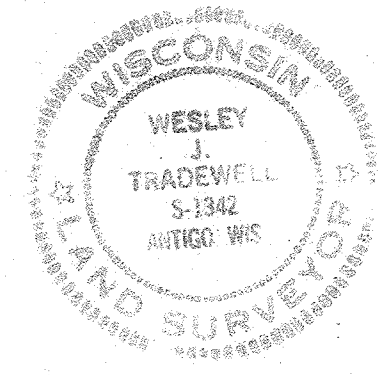

LOCATION SKETCH

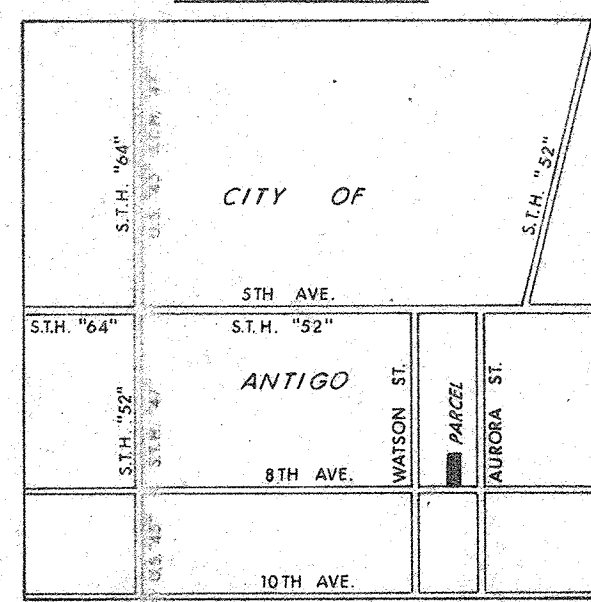


SEC. 29, T. 31 N., R. 11 E.

RECORD # 30305 (EXTRA)
LANGLADE COUNTY SURVEYORS OFFICE
DATE FILED: _____ BY: _____

T-W		THE TRADE-WELL COMPANY	
711 SUPERIOR ST. ANTIGO, WIS. 54408		PH. (715) 627-4244	
SCALE: 1"=20'	REVISIONS:	BY:	DATE:
DATE: 5/5/78			
DR: N	CKO:		
AP: VD:			
TITLE: Jack Smith		NO.:	



182

182

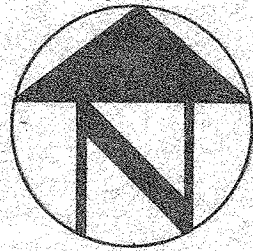


NOTE: EIGHTH AVENUE ASSUMED EAST-WEST

LOTS 15 AND 16, EXCEPT THE WEST 28 FEET OF LOT 16, IN BLOCK 70 OF THE ORIGINAL PLAT OF THE VILLAGE (NOW CITY) OF ANTIGO, COUNTY OF LANGLADE, STATE OF WISCONSIN.

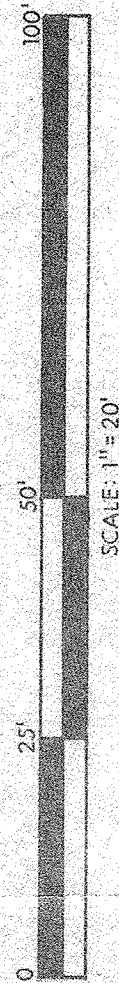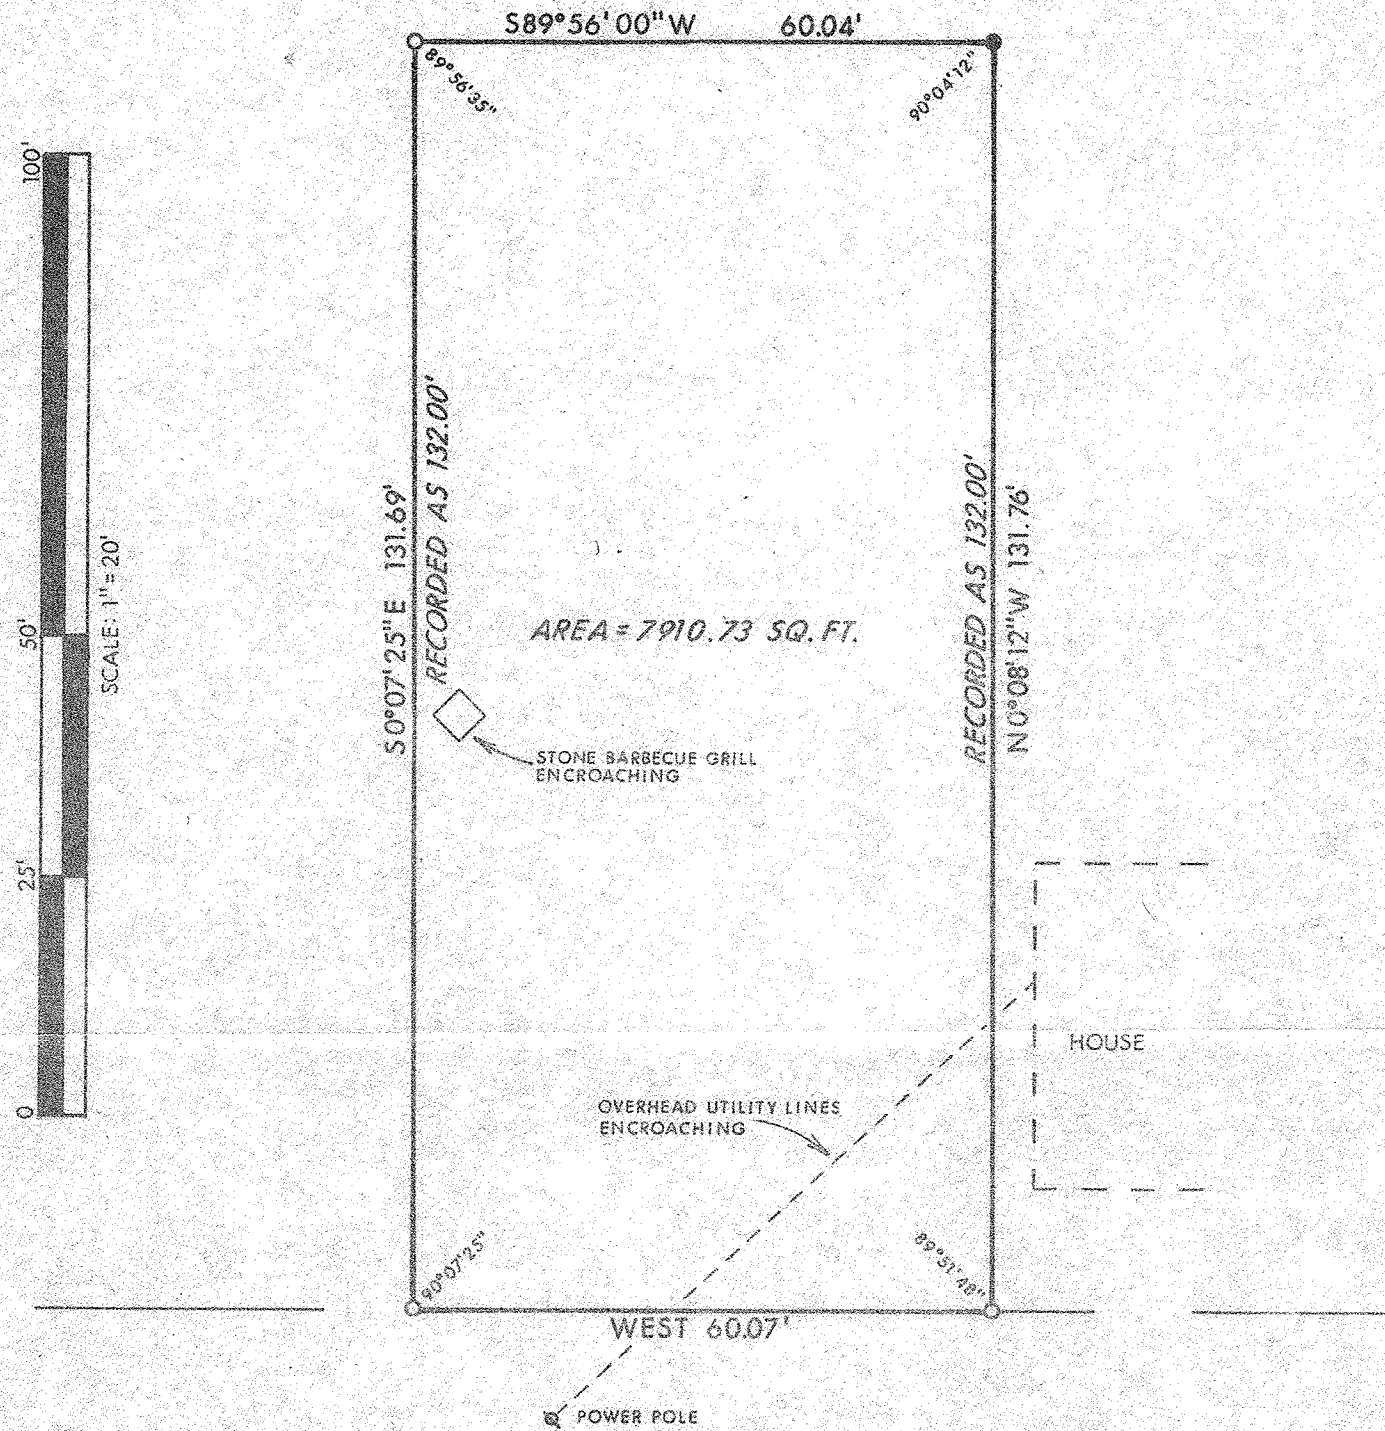


- LEGEND**
- SET 1" x 3/4" IRON PIPE WITH PLUG (SEE SKETCH BELOW)
 - FOUND 3/4" IRON PIPE

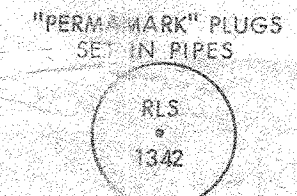


Surveyor's Certificate

I, Wesley J. Tradewell, authorized by Jack Smith, hereby certify that the above described parcel was surveyed under my direction and that the survey is correct to the best of my knowledge and belief.

Wesley J. Tradewell
 Wesley J. Tradewell, Registered Land Surveyor
 Wisconsin Registration Number 1342

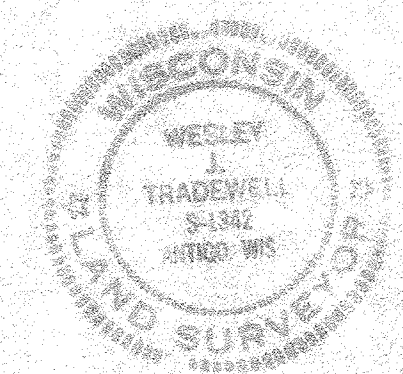

LOCATION SKETCH

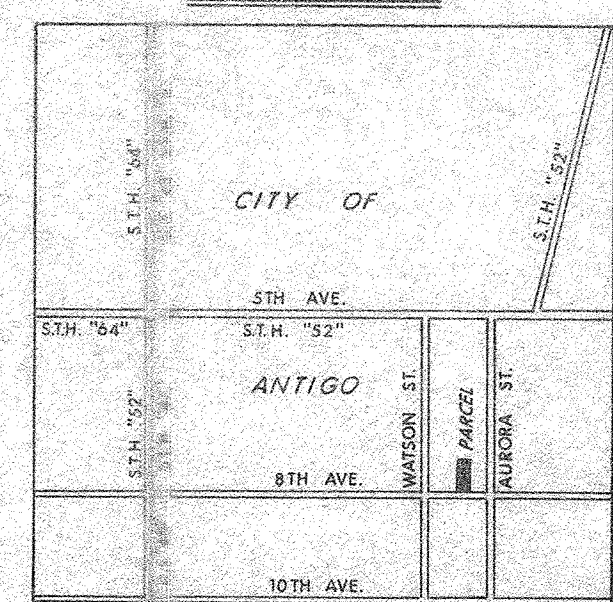

SEC. 29, T. 31 N., R. 11 E.

RECORD # 30305
 LANGLADE COUNTY SURVEYORS OFFICE
 DATE FILED: 6/2/93 BY: DT.

T-W		THE TRADE-WELL COMPANY	
711 SUPERIOR ST. ANTIGO, WIS. 54409		PH: (715) 627-4344	
SCALE: 1" = 20'	REVISIONS	BY	DATE
DATE: 6/2/93			
DR: N	CRD		
AP: VD			
TITLE: Jack Smith		NO.	

182

182