

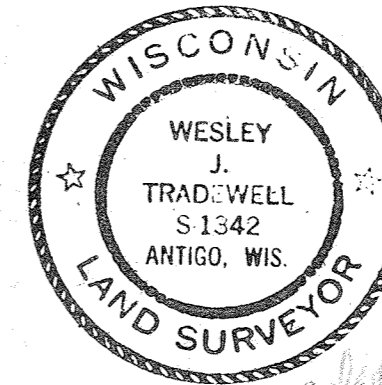
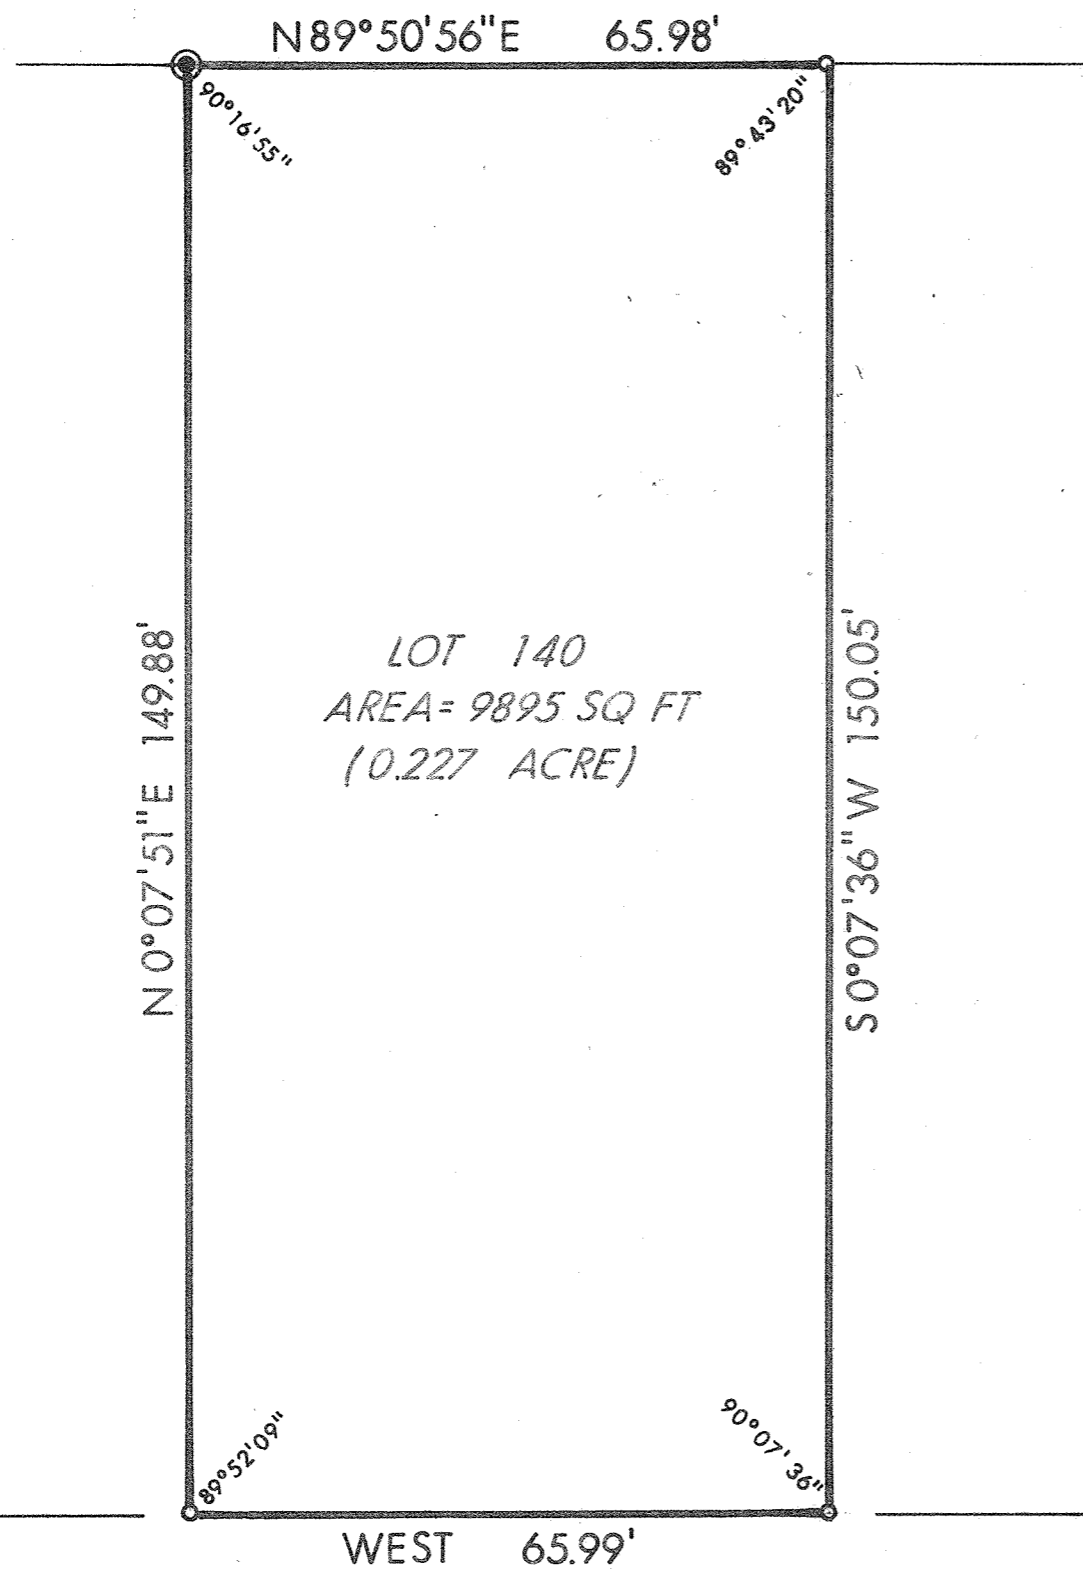


LOT 140, ASSESSOR'S PLAT, CITY OF ANTIGO,
 LOCATED IN THE NE 1/4 OF THE NW 1/4
 OF SEC. 29, T.31 N., R.11 E., LANGLADE
 COUNTY, WISCONSIN

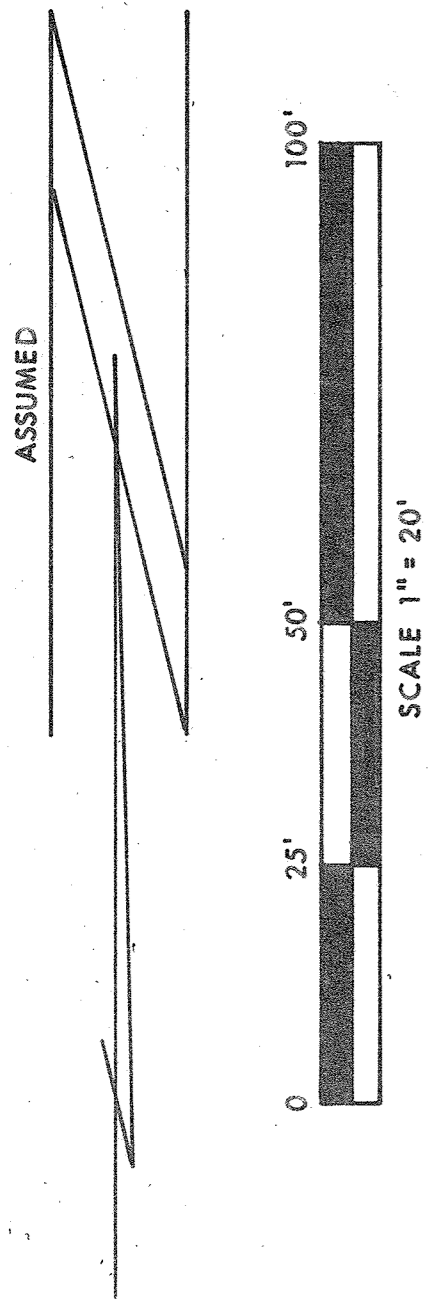


LEGEND

- 1" x 30" IRON PIPE WITH PLUG
(SEE SKETCH BELOW) SET
- ⊙ 1 1/4" IRON ROD FOUND

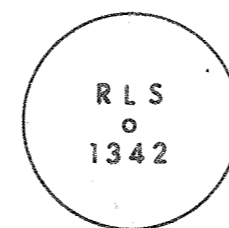

PLUGS IN PIPE

LOCATION SKETCH

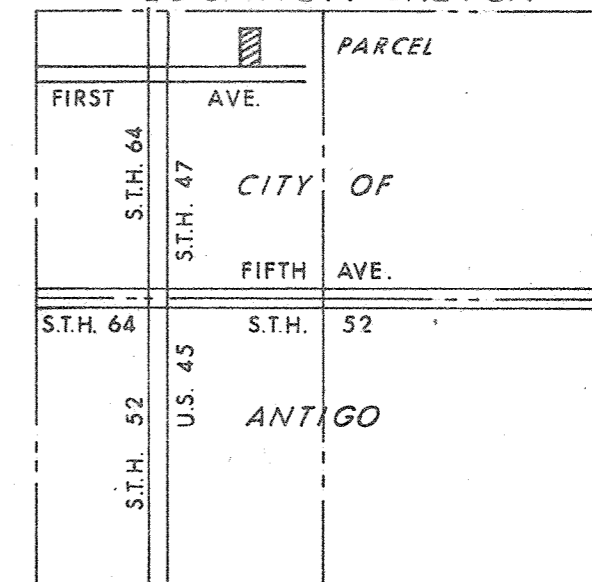

SEC. 29, T.31 N., R.11 E.





RECORD # 30321 (EXTRA)
 LANGLADE COUNTY SURVEYORS OFFICE
 DATE FILED: _____ BY: _____

T-W		THE TRADE-WELL COMPANY	
711 SUPERIOR ST. ANTIGO, WIS. 54409		PH. (715) 627-4344	
SCALE: 1" = 20'	REVISIONS	BY	DATE
DATE: 5/5/78	Lot 140 Assessor's Plat		
DR N:	CKD:	City of Antigo	
AP/VD:			
TITLE: Gary Jensen	NO. 109-878		


160

LOT 140, ASSESSOR'S PLAT, CITY OF ANTIGO,
 LOCATED IN THE NE 1/4 OF THE NW 1/4
 OF SEC. 29, T.31 N., R.11 E., LANGLADE
 COUNTY, WISCONSIN

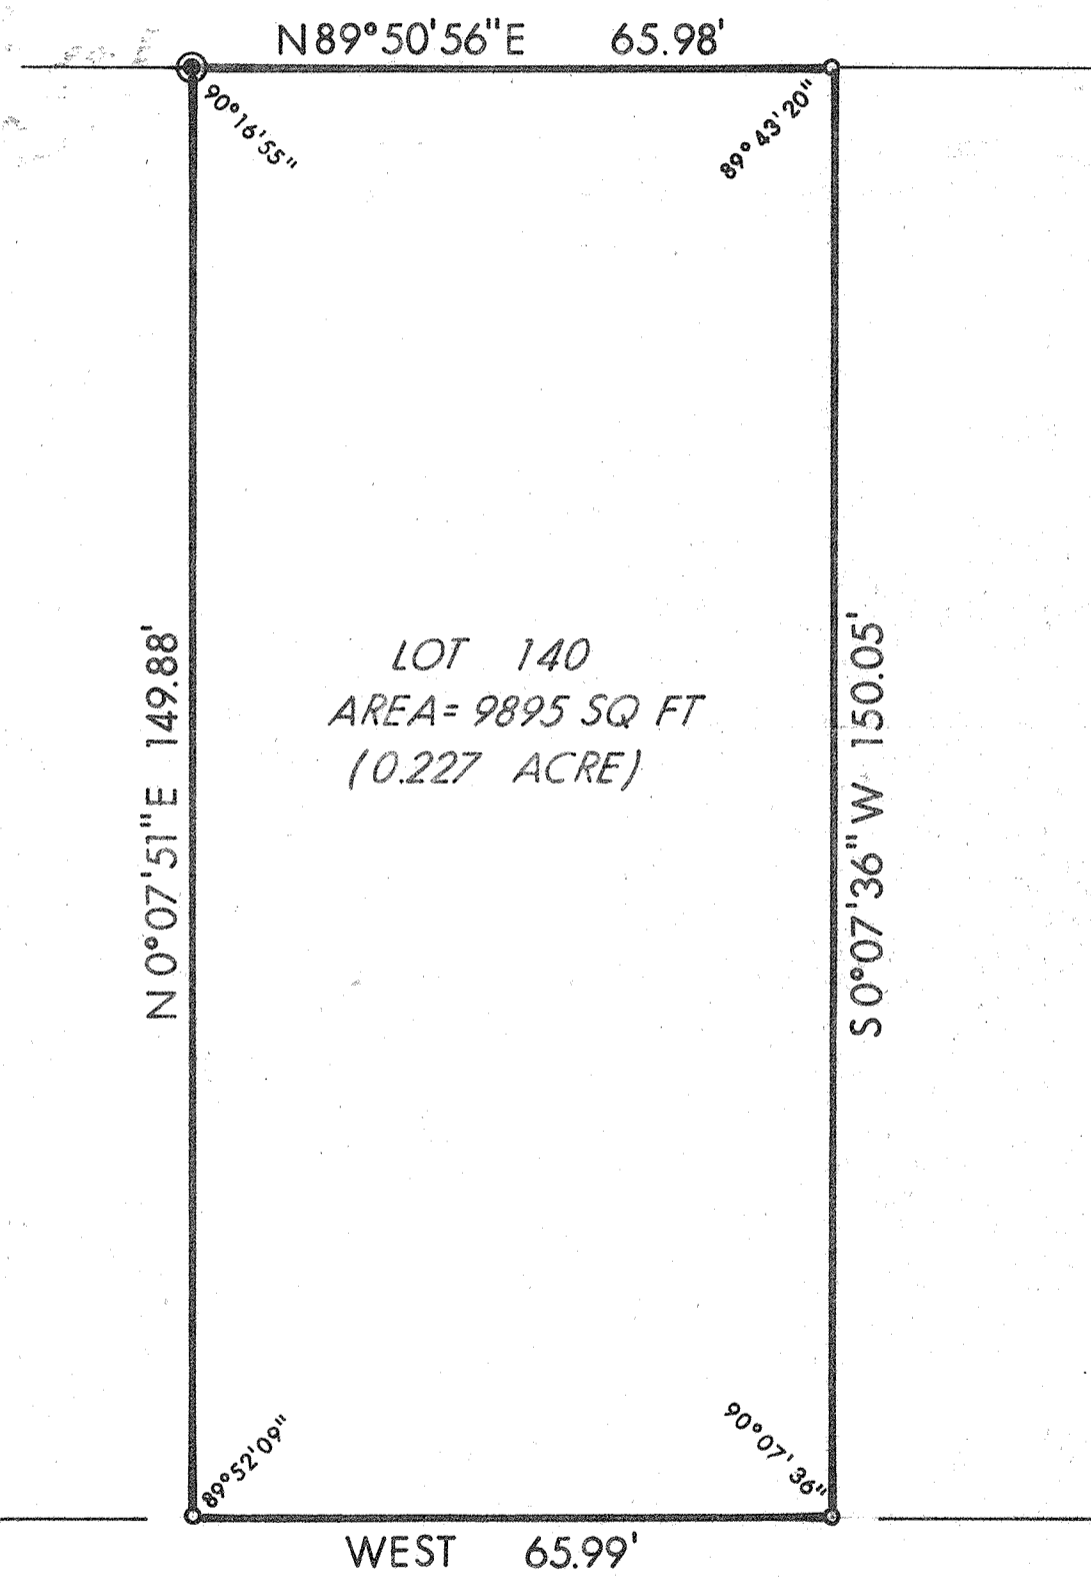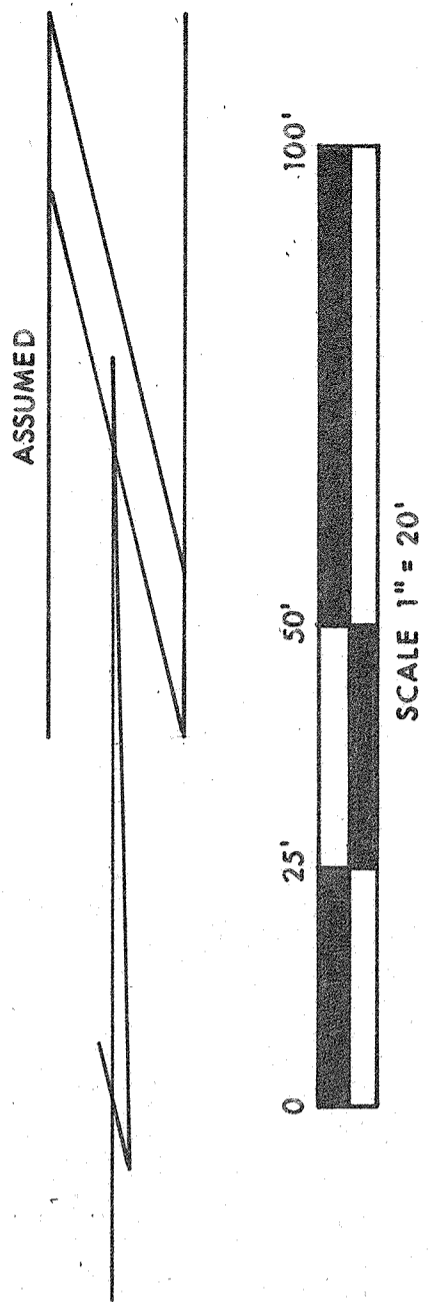

LOT 140
 AREA = 9895 SQ FT
 (0.227 ACRE)

- LEGEND**
- 1" x 30" IRON PIPE WITH PLUG
 (SEE SKETCH BELOW) SET
 - ⊙ 1 1/4" IRON ROD FOUND

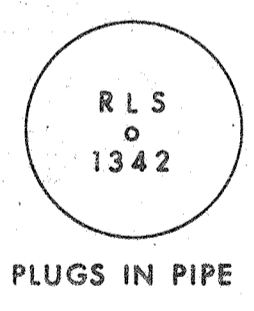

Wesley J. Tradewell

LOCATION SKETCH

		PARCEL
FIRST	AVE.	
S.T.H. 64	S.T.H. 47	CITY OF
		FIFTH AVE.
S.T.H. 64	S.T.H. 52	
S.T.H. 52	U.S. 45	ANTIGO

SEC. 29, T. 31 N., R. 11 E.





RECORD # 30321 (EXTRA)
 LANGLADE COUNTY SURVEYORS OFFICE
 DATE FILED: _____ BY: _____


T-W		THE TRADE-WELL COMPANY	
711 SUPERIOR ST. ANTIGO, WIS. 54409		PH. (715) 627-4344	
SCALE: 1" = 20'	REVISIONS	BY	DATE
DATE: 8/5/78	Lot 140 Assessor's Plat		
DR'N: [initials]	CKD:	City of Antigo	
AP'VD:			
TITLE: Gary Jumper	NO:		109-370

160

LOT 140, ASSESSOR'S PLAT, CITY OF ANTIGO,
 LOCATED IN THE NE 1/4 OF THE NW 1/4
 OF SEC. 29, T.31 N., R.11 E., LANGLADE
 COUNTY, WISCONSIN

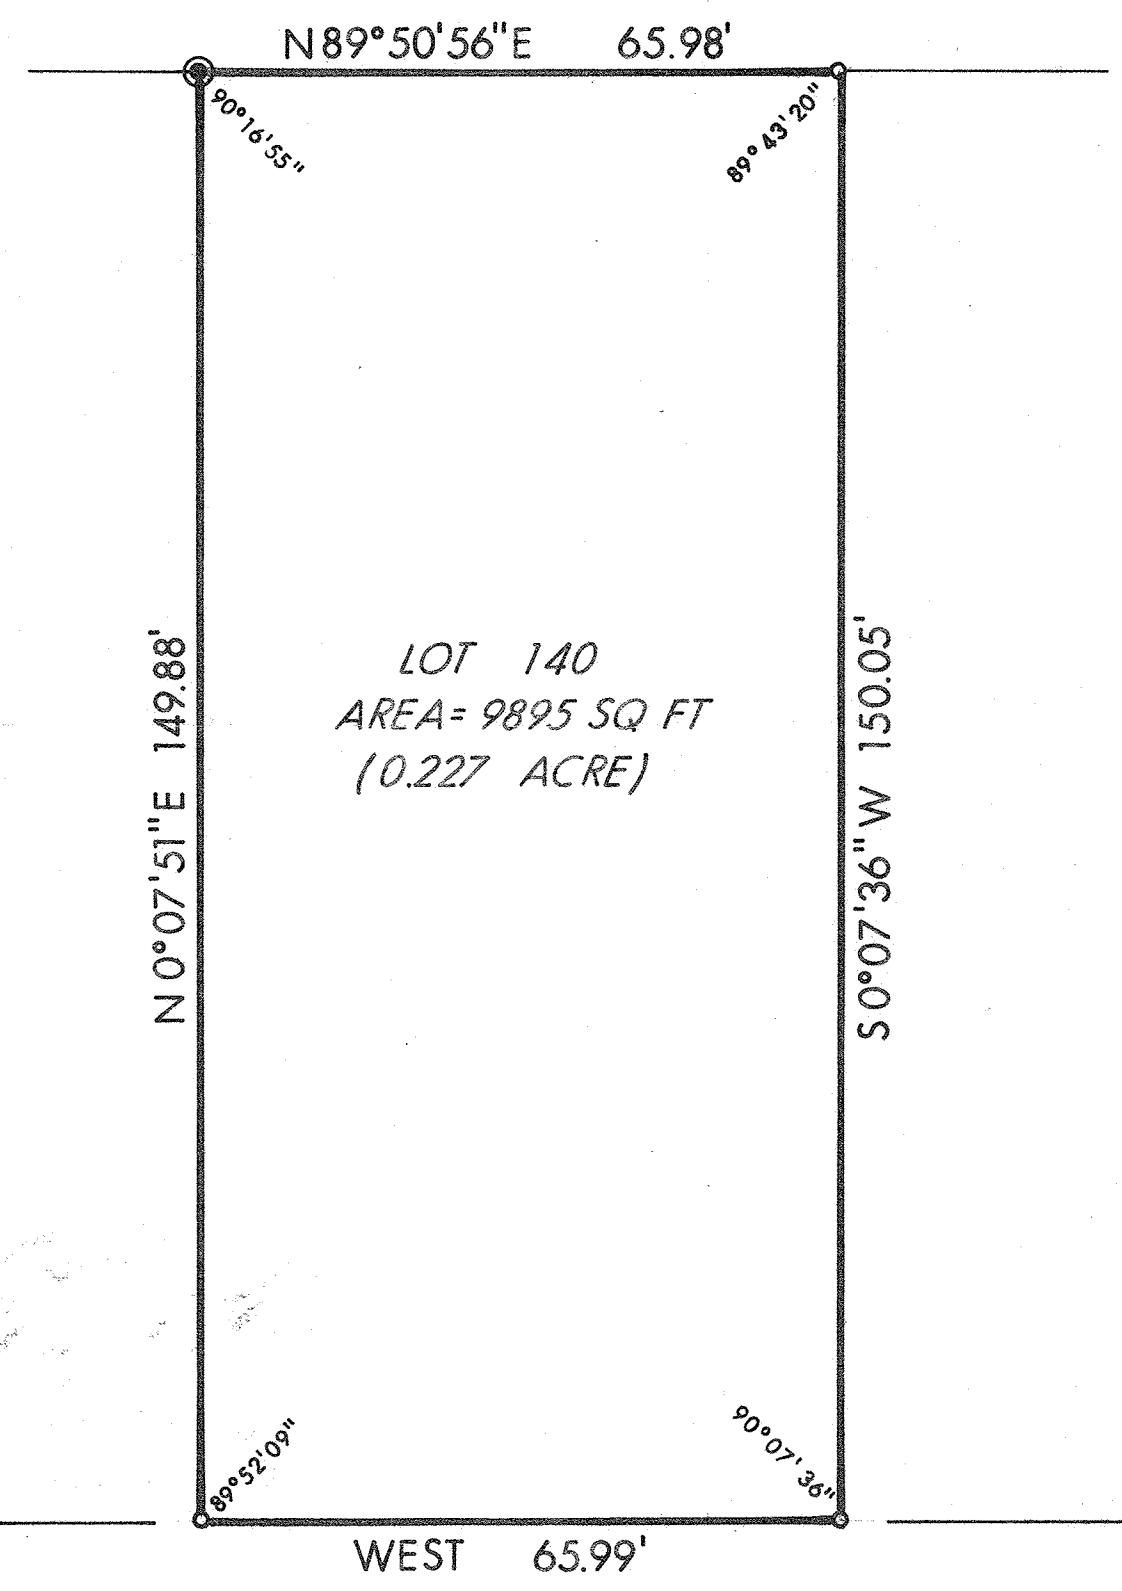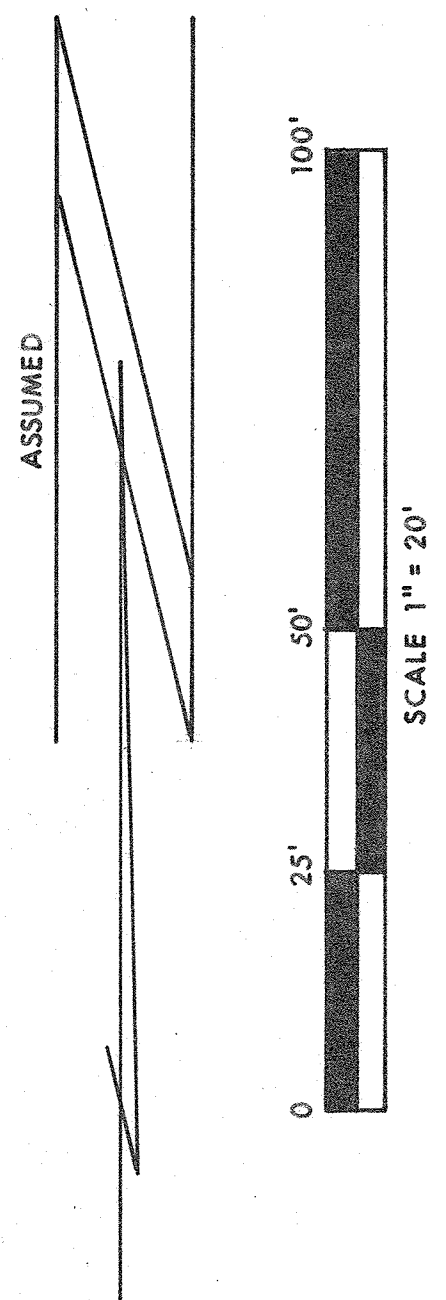

- LEGEND**
- 1" x 30" IRON PIPE WITH PLUG
(SEE SKETCH BELOW) SET
 - ⊙ 1 1/4" IRON ROD FOUND

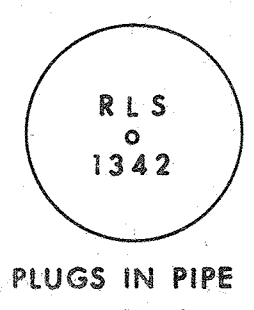

Wesley J. Tradewell

LOCATION SKETCH

		PARCEL
FIRST	AVE.	
S.T.H. 64	S.T.H. 47	CITY OF
		FIFTH AVE.
S.T.H. 64	S.T.H. 52	
S.T.H. 52	U.S. 43	ANTIGO

SEC. 29, T.31 N., R. 11 E.



RECORD # 30321
 LANGLADE COUNTY SURVEYORS OFFICE
 DATE FILED: 6/8/93 BY: DT

T-W		THE TRADE-WELL COMPANY	
711 SUPERIOR ST. ANTIGO, WIS 54409		PH. (715) 627-4344	
SCALE: 1" = 20'	REVISIONS	BY	DATE
DATE: 5/4/93	Lot 140 Assessor's Plat		
DR'N: []	CRD: []		
AP'VD: []			
TITLE: City Engineer	NO: 189-378		

160