


PROPERTY OF  
EDWARD AND MARILYN  
FISCHER  
 LOTS 8 TO 21 INCLUSIVE  
 BLOCK 84 ORIGINAL PLAT  
 ANTIGO WISCONSIN  
 SCALE 1" = 50'

5-3-52  
 HENRY O. LIC. ENG.  
 ANTIGO WIS.

RECORD # 30329 (EXTRA)  
 LANGLADE COUNTY SURVEYORS OFFICE  
 DATE FILED: \_\_\_\_\_ BY: \_\_\_\_\_

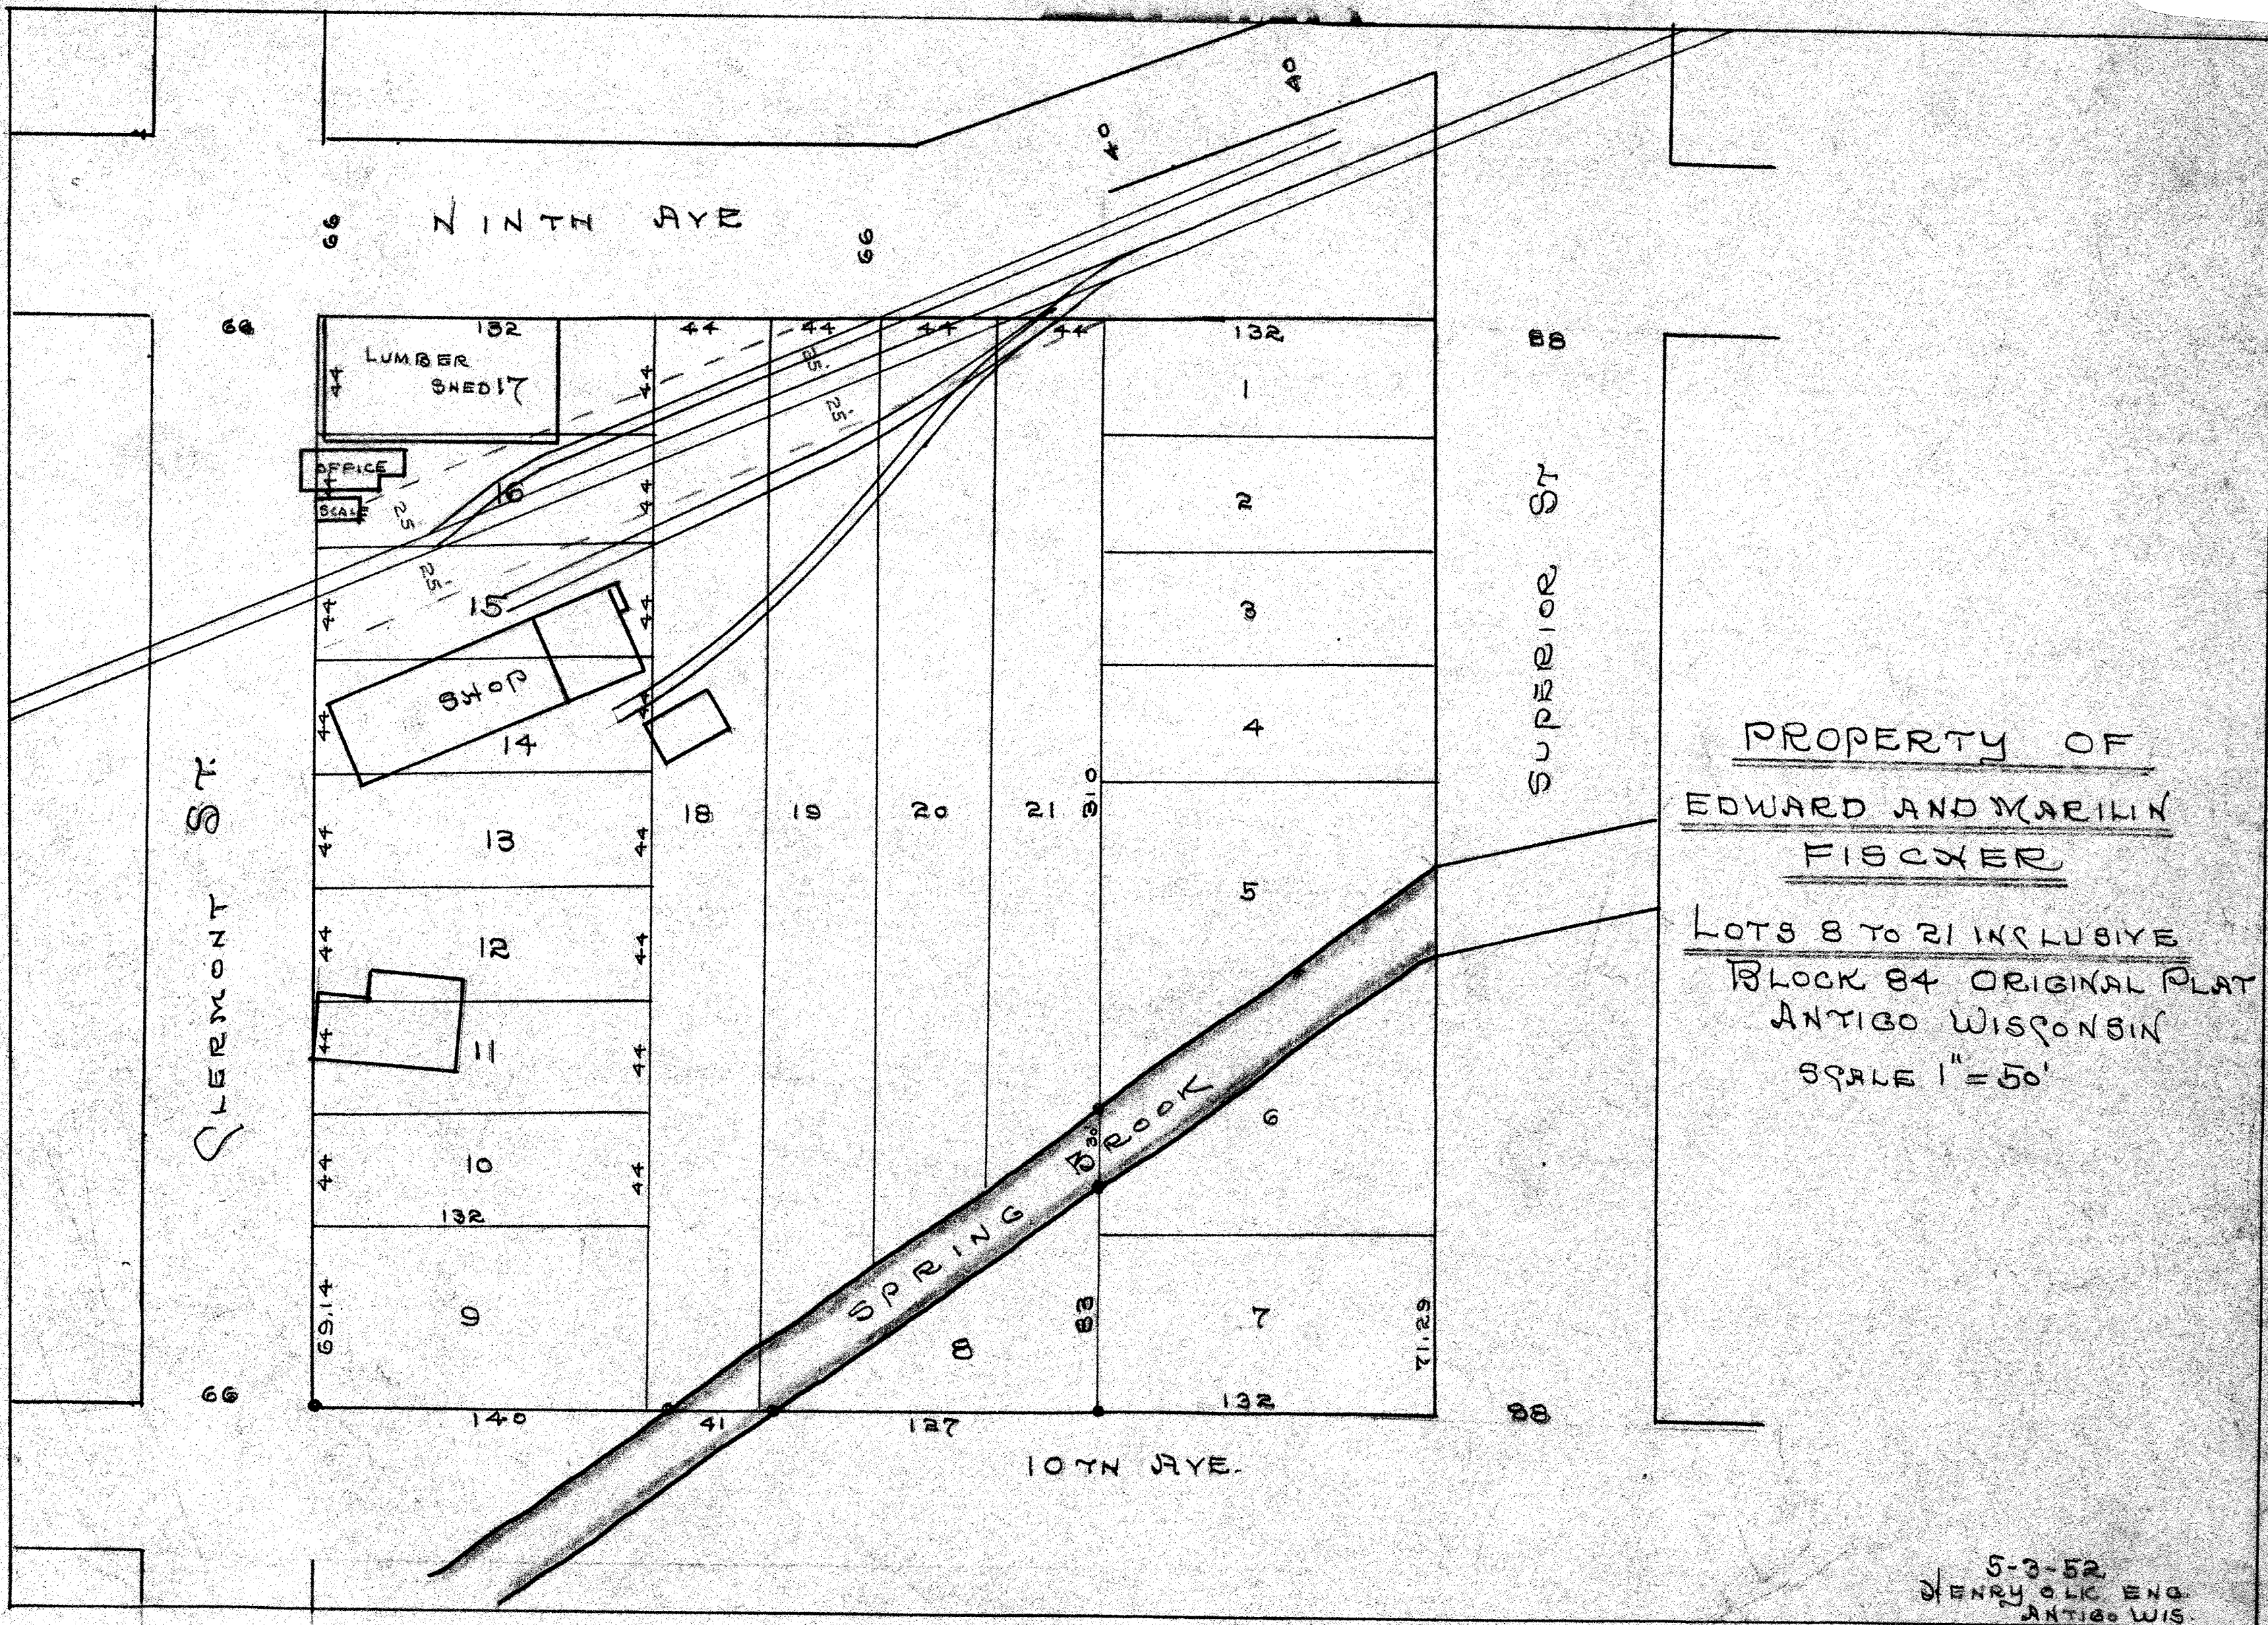



PROPERTY OF  
EDWARD AND MARILYN  
FISCHER  
LOTS 8 TO 21 INCLUSIVE  
BLOCK 84 ORIGINAL PLAT  
ANTIGO WISCONSIN  
 SCALE 1" = 50'

5-3-52  
 HENRY G. LIC. ENG.  
 ANTIGO WIS.

RECORD # 30329  
 LANGLADE COUNTY SURVEYORS OFFICE  
 DATE FILED: 6/8/93 BY: DT